




2 Existing North GA Elevation
1 : 100

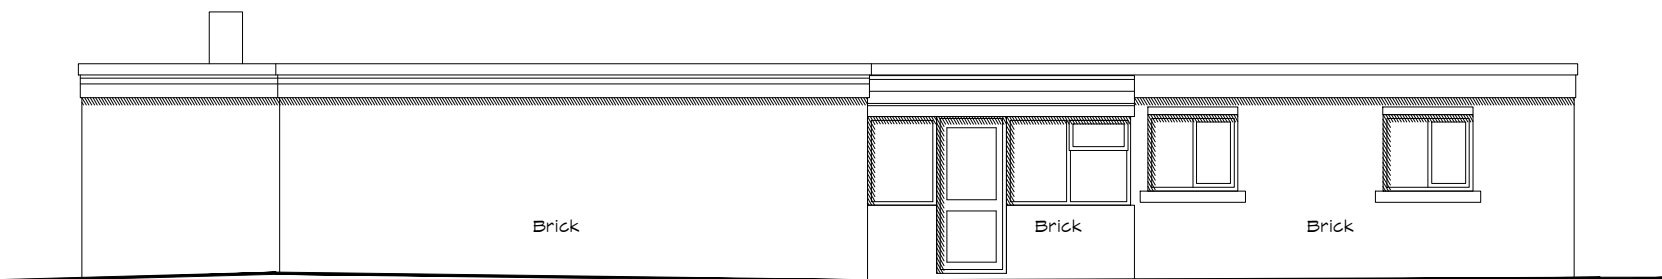

3 Existing East GA Elevation
1 : 100

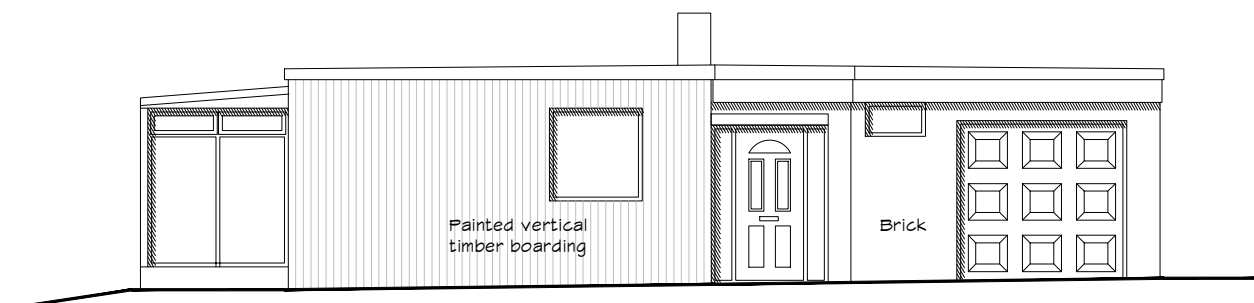


4 Existing South GA Elevation
1 : 100

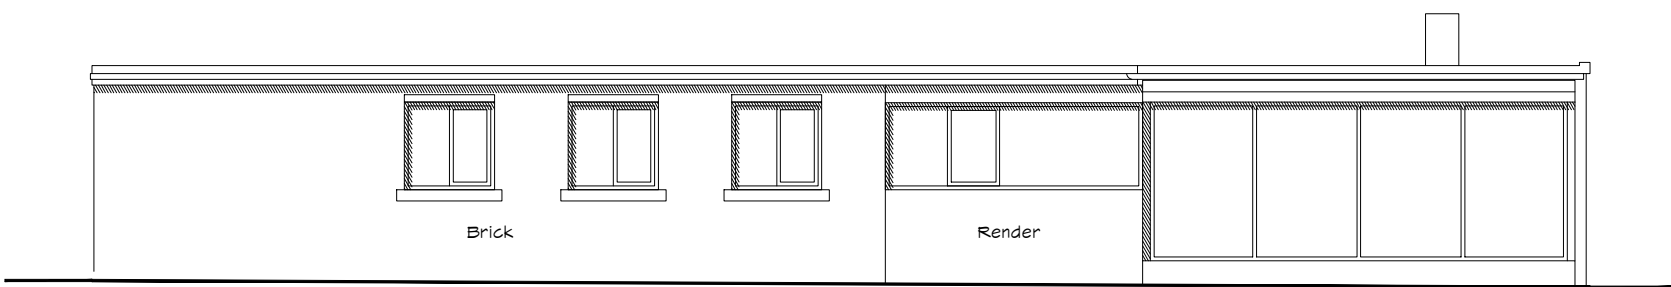

5 Existing West GA Elevation
1 : 100



1 Existing Ground Floor GA Plan
1 : 100

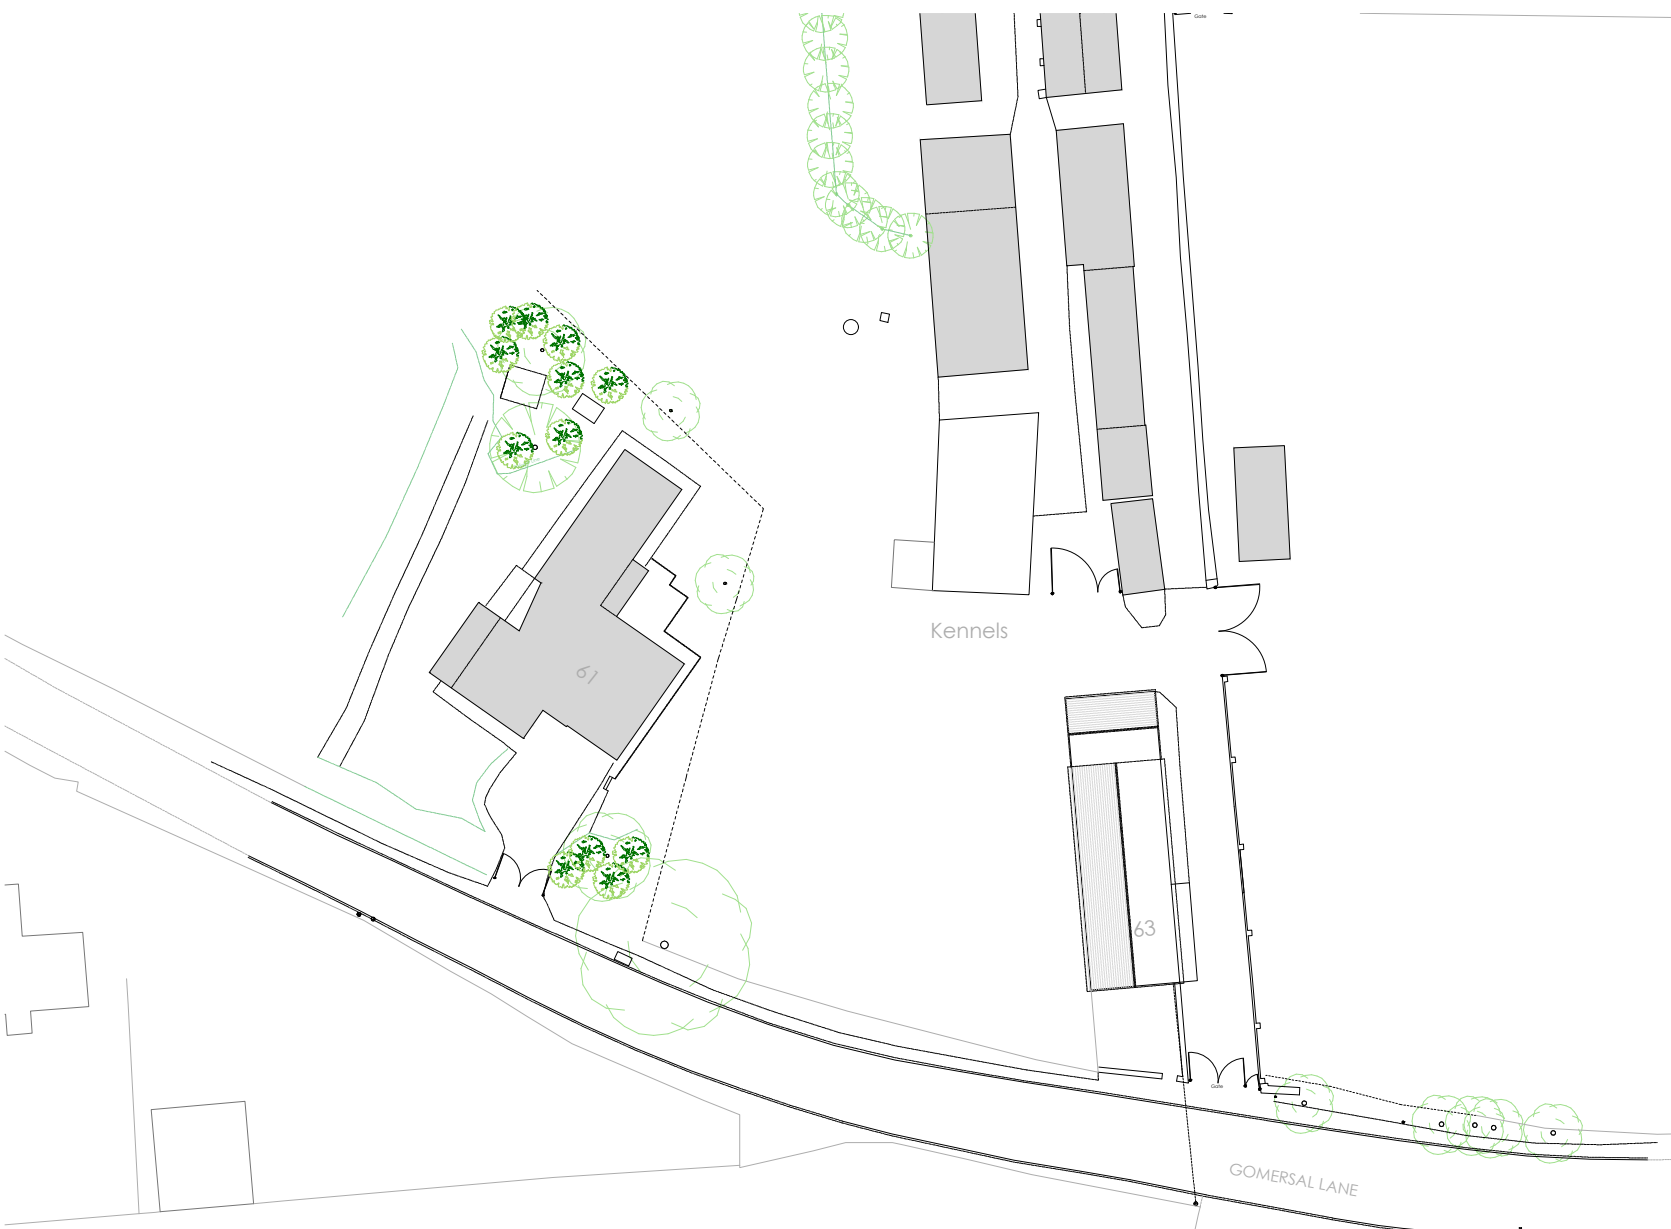

6 Existing Site Plan
1 : 500

P02	Amended to clients comments	15.07.21	GW	
P01	Preliminary Issue	24.06.21	GW	TB
Rev	Description	Date	By	Rvw

Detached dwelling

at 61 Gomersal Lane
Gomersal
Cleckheaton

for Mr & Mrs. Girling

Farrar Bamforth Associates Ltd.
Architectural Consultants
51 Trinity Street, Huddersfield, HD1 4DN
Tel. (01484) 424008 Fax: (01484) 512305
E-mail: design@farrarbamforth.co.uk
Website: www.farrarbamforth.co.uk

Existing Plan and Elevations

Project	Originator	Zone	Level	Type	Role	Number	Revision
21D21	FBA	ZZ	XX	DR	A	0200	P02
Drawn	Date	Suitability	Revision Status	Scale at A2			
GW	Jun 21	S2	Preliminary	1 : 200			

This document is © Farrar Bamforth Associates Ltd. Drawing measurements shall not be obtained by scaling. Setting out dimensions are to face of structure. Verify all dimensions prior to construction or product manufacture. Immediately report any discrepancies on this document to Farrar Bamforth Associates Ltd. This document shall be read in conjunction with associated models, specifications and related consultants documents.