



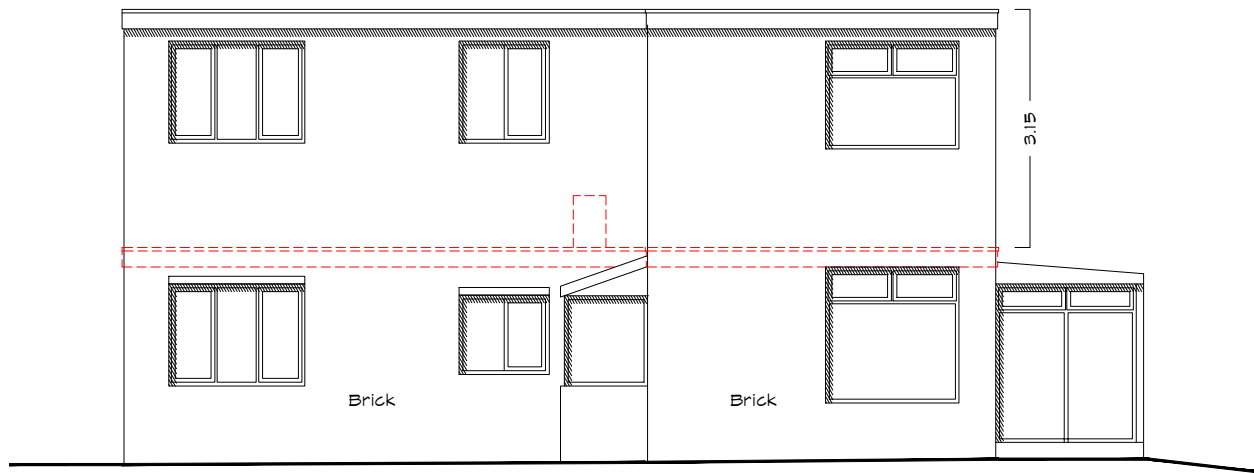


1 Proposed North GA Elevation
1 : 100




2 Proposed East GA Elevation
1 : 100

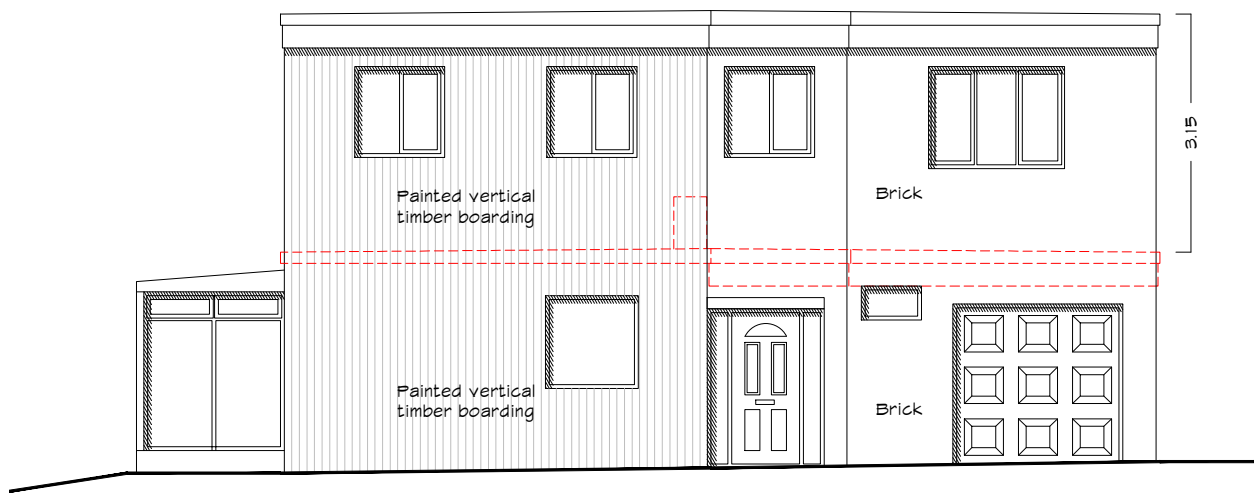

3 Proposed South GA Elevation
1 : 100

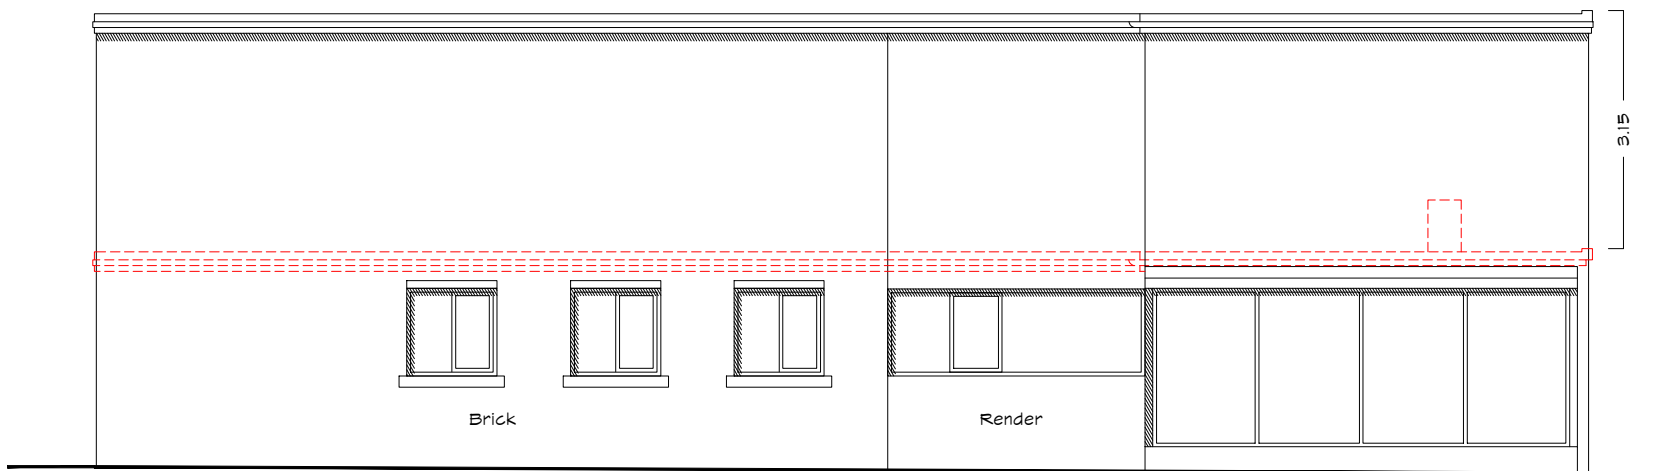

4 Proposed West GA Elevation
1 : 100

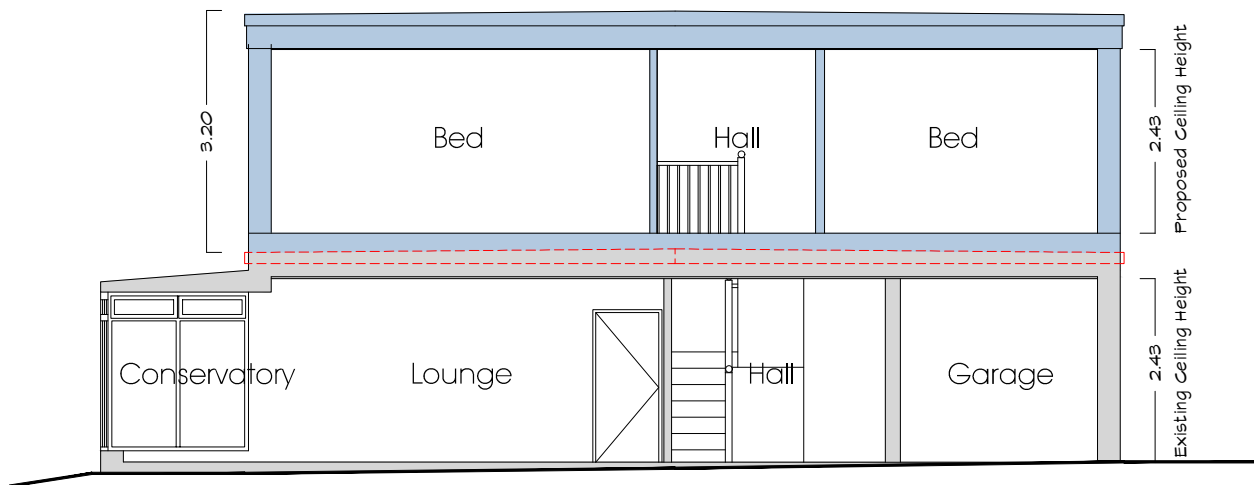

3 Proposed GA Section
1 : 100

P05	Amended as per client comments	15.07.21	GW	
P04	Amended as per client comments	15.07.21	GW	
P03	Roof Build up amended	14.07.21	GW	TB
P02	Revised following consultant comments	06.07.21	GW	
P01	Preliminary Issue	30.06.21	GW	TB

Rev	Description	Date	By	Rvw
-----	-------------	------	----	-----

Detached dwelling

at 61 Gomersal Lane
Gomersal
Cleckheaton

for Mr & Mrs. Girling

Farrar Bamforth Associates Ltd.

Architectural Consultants

51 Trinity Street, Huddersfield, HD1 4DN
Tel: (01484) 424008 Fax: (01484) 512305
E-mail: design@farrarbamforth.co.uk
Website: www.farrarbamforth.co.uk

Proposed GA Elevations & Section

Project	Originator	Zone	Level	Type	Role	Number	Revision
21D21	FBA	ZZ	XX	DR	A	2100	P05
Drawn	Date	Suitability	Revision Status	Scale at A2			
GW	Jun 21	S2	Planning	1 : 200			

This document is © Farrar Bamforth Associates Ltd. Drawing measurements shall not be obtained by scaling. Setting out dimensions are to face of structure. Verify all dimensions prior to construction or product manufacture. Immediately report any discrepancies on this document to Farrar Bamforth Associates Ltd. This document shall be read in conjunction with associated models, specifications and related consultants documents.