




IF IN ANY DOUBT PLEASE ASK THE ARCHITECT FOR CLARIFICATION.
DO NOT SCALE FROM DRAWING. ALL DIMENSIONS TO BE CHECKED ON SITE.
THE COPYRIGHT FOR THESE DRAWINGS REMAINS THE PROPERTY OF THE ARCHITECT. THEY MUST NOT BE REPRODUCED IN ANY WAY WITHOUT THE ARCHITECTS PRIOR WRITTEN CONSENT

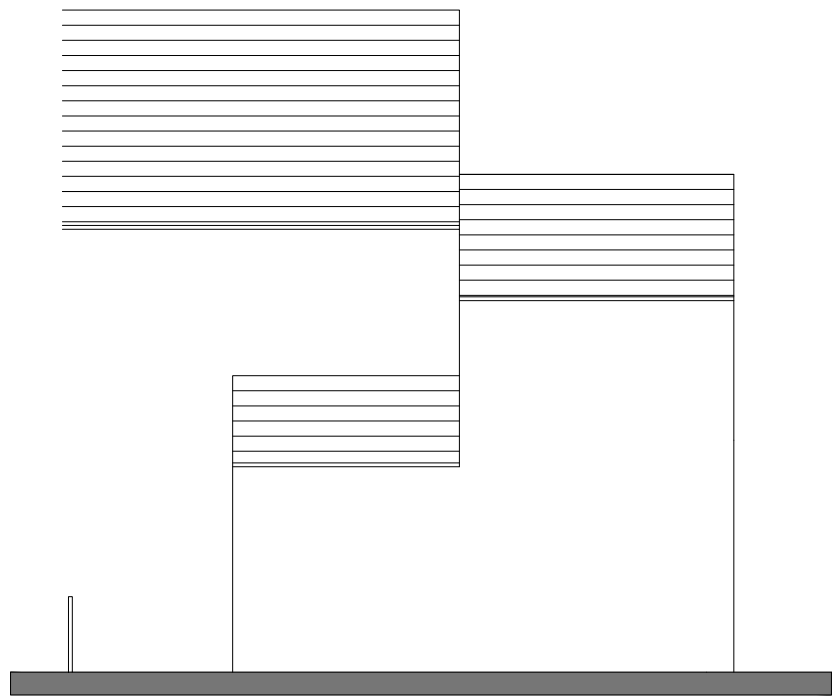


NORTH BLOCK ELEVATION
No. 60

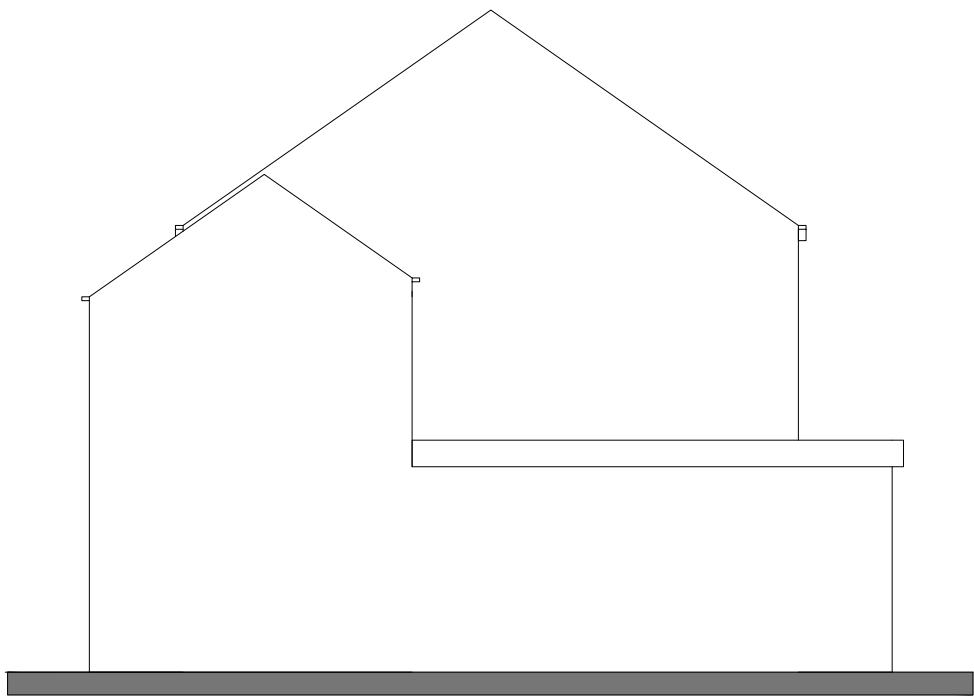

WEST BLOCK ELEVATION
No. 60

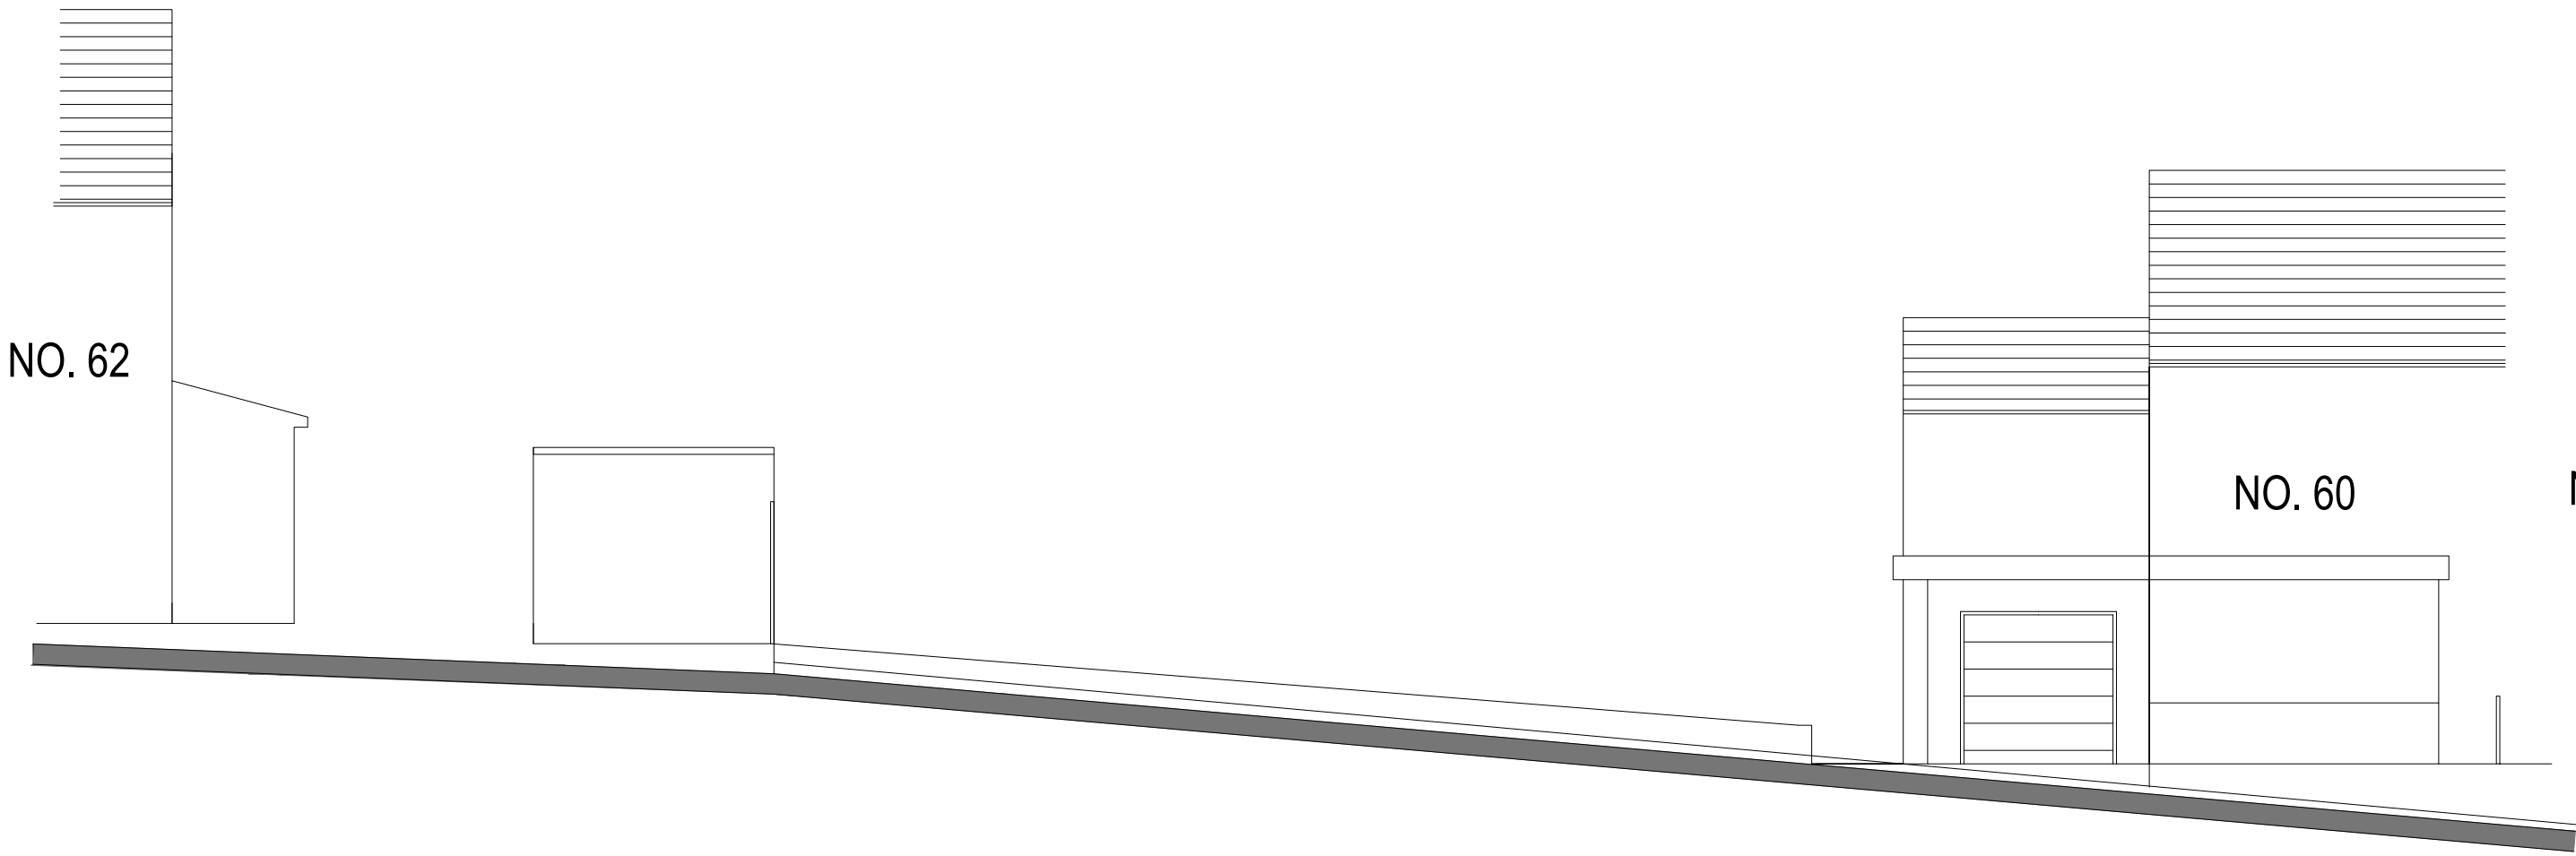

SOUTH STREET ELEVATION

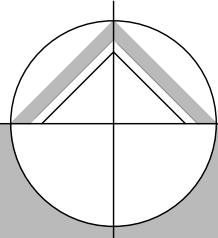

northern design
partnership

Chartered Architects
The Chapel, Millmoor Road,
Meltham, Holmfirth, HD9 5JU

www.northerndesignpartnership.co.uk
Instagram: @northerndesignp
Telephone: (01484) 854848

client	MR AND MRS STEPHENSON		
project	PROPOSED RESIDENTIAL DEVELOPMENT ADJ TO 60 HUDDERSFIELD ROAD SKELMANTHORPE HD8 9AS		
drawing	EXISTING PLANS AND ELEVATIONS		
revision	notes	date	drawn
*	*	*	*
scale :	1:200 & 1:100 AT A1	05.21	PB
project no.	drawing no.	revision	
2134	01		