


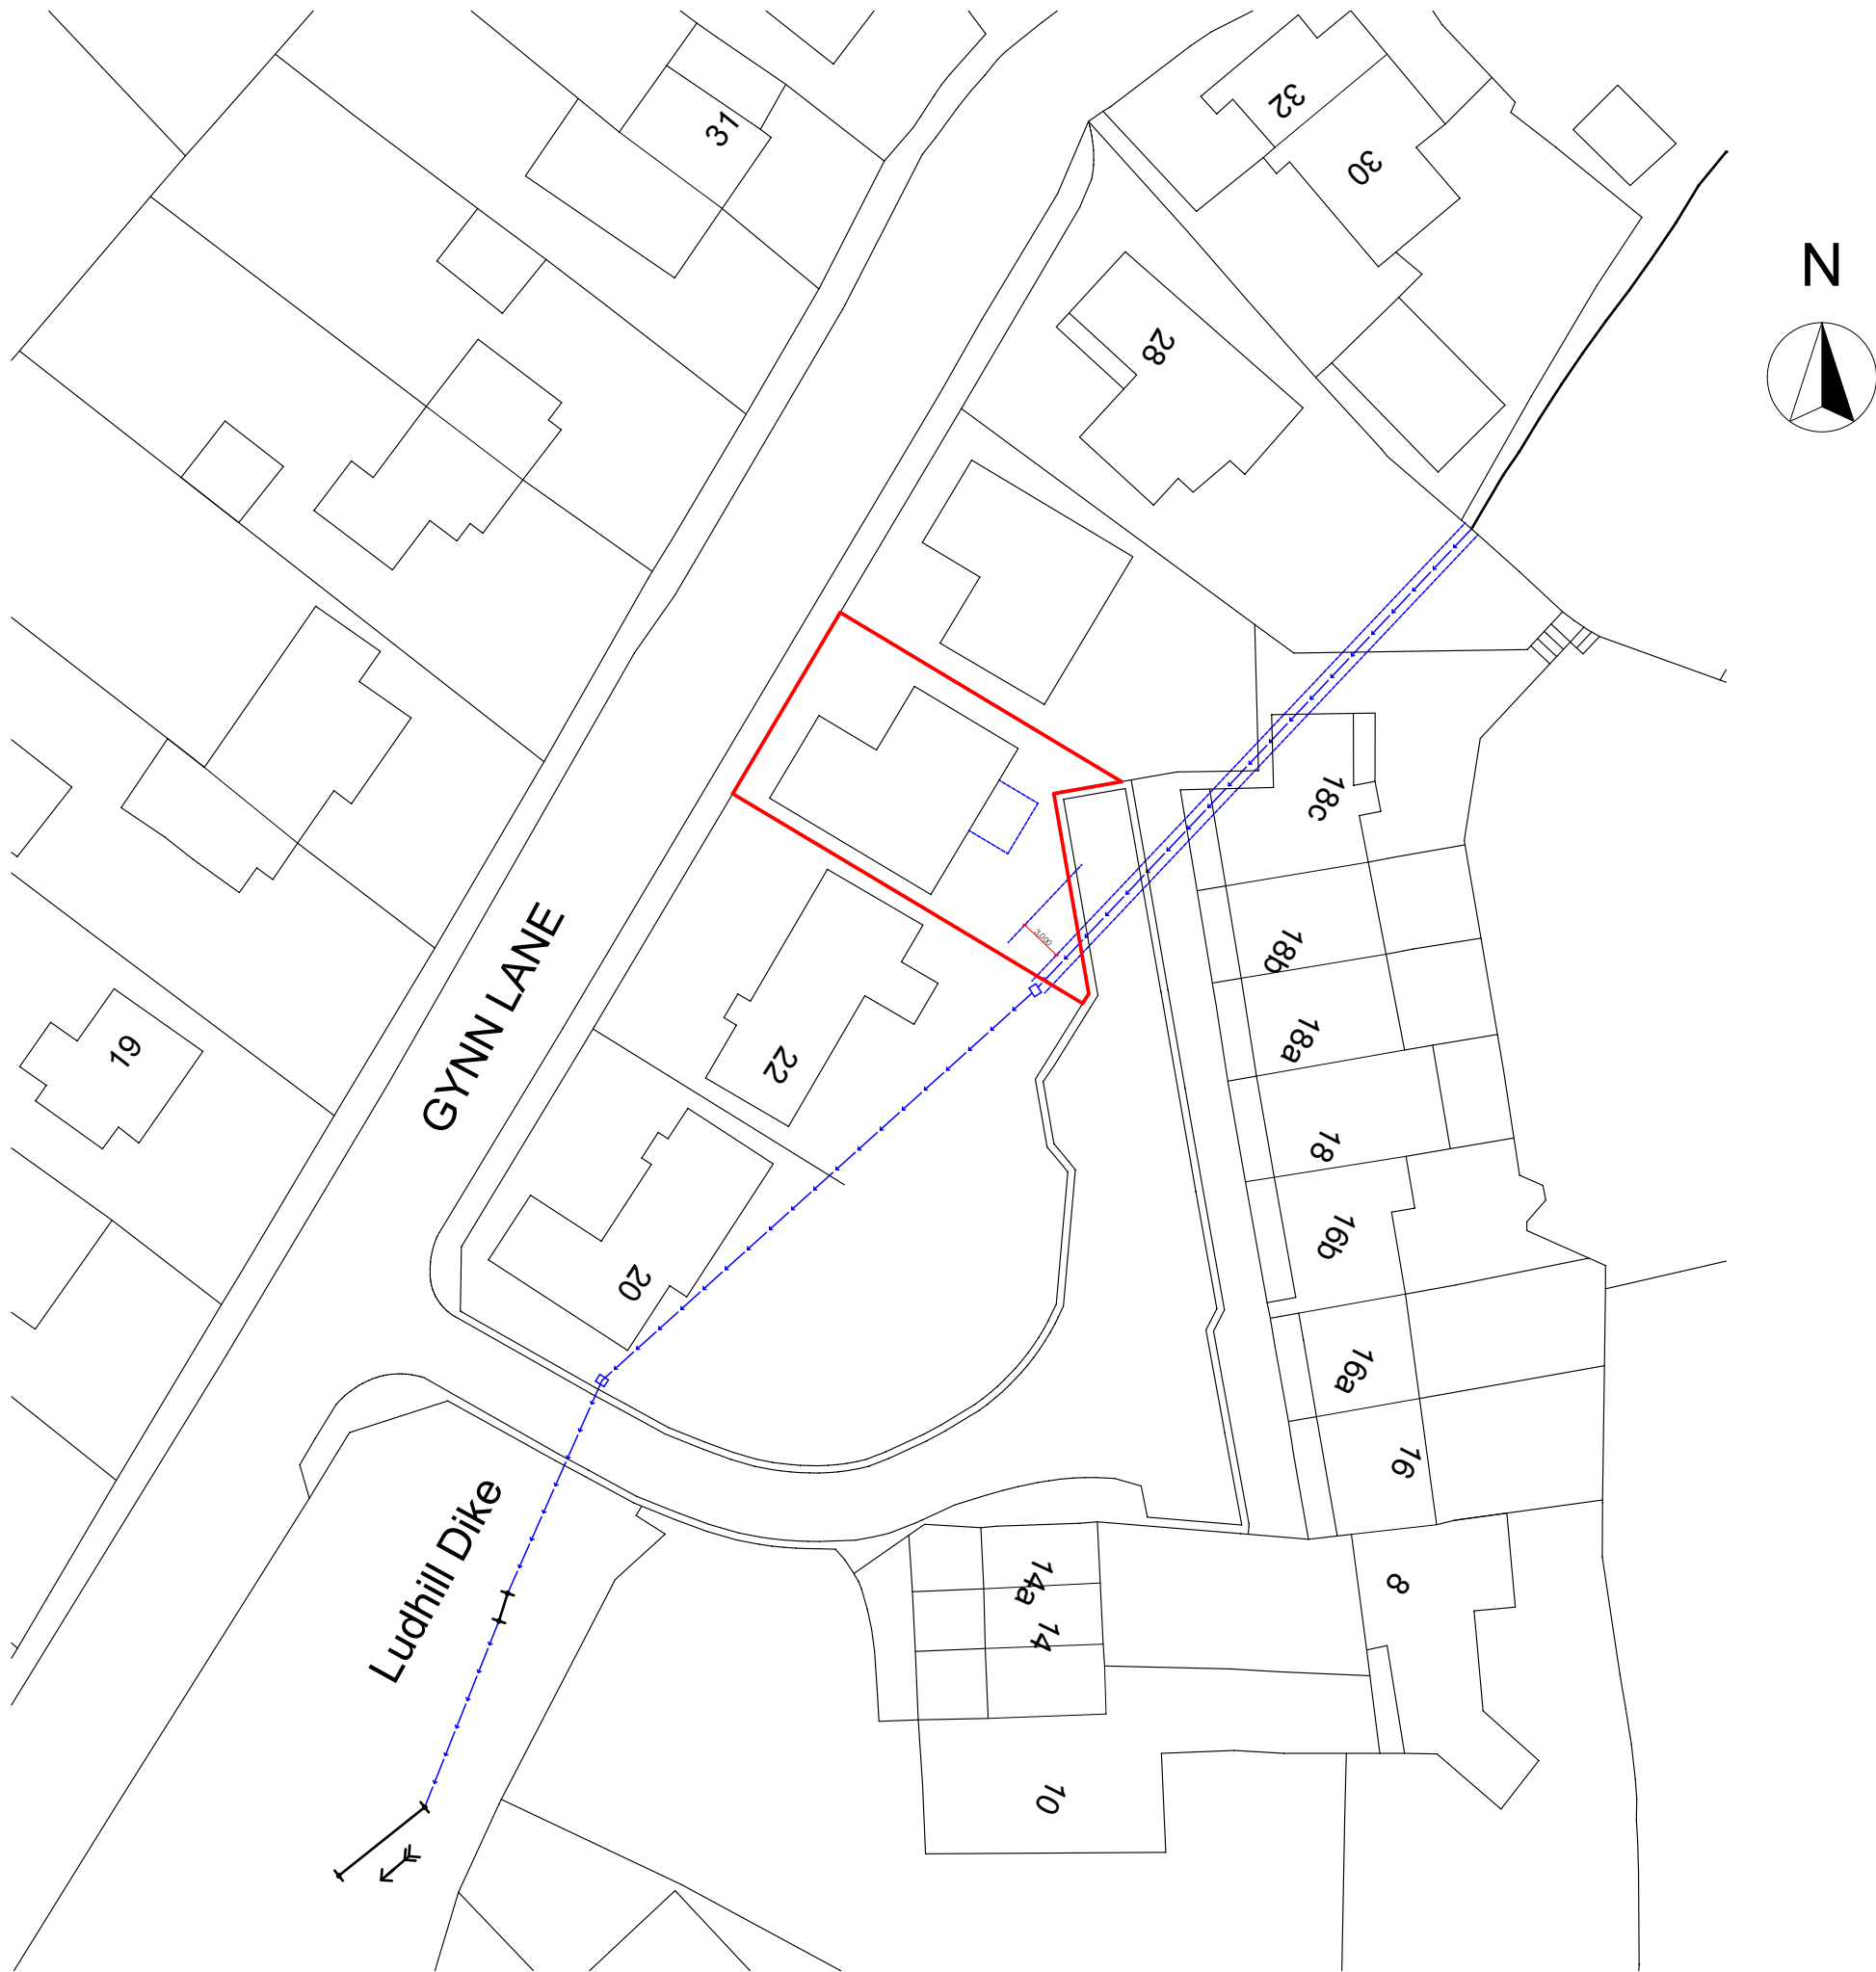

This drawing has been prepared for the purposes of obtaining Planning Permission and Building Regulations approval ONLY. This drawing cannot be used for constructional purposes without additional information/specifications. Use figured dimensions only, and do not scale from this drawing. Any discrepancies should be reported to Etched Architecture immediately. This drawing remains copyright of Etched Architecture and cannot be reproduced without prior permission.

REV	DESCRIPTION	DATE
•	DRAWING CREATED.	23.09.21

CLIENT: Chris & Irene Dale

PROJECT TITLE: Proposed Rear Extension

SITE ADDRESS: 24 Gynn Lane, Honley,
Holmfirth, HD9 6LF

DRAWING TITLE: Culvert Plan

DATE: September 2021 SCALE @ A3: 1:500

DRAWING NUMBER: 1022 - 05 REVISION: •