
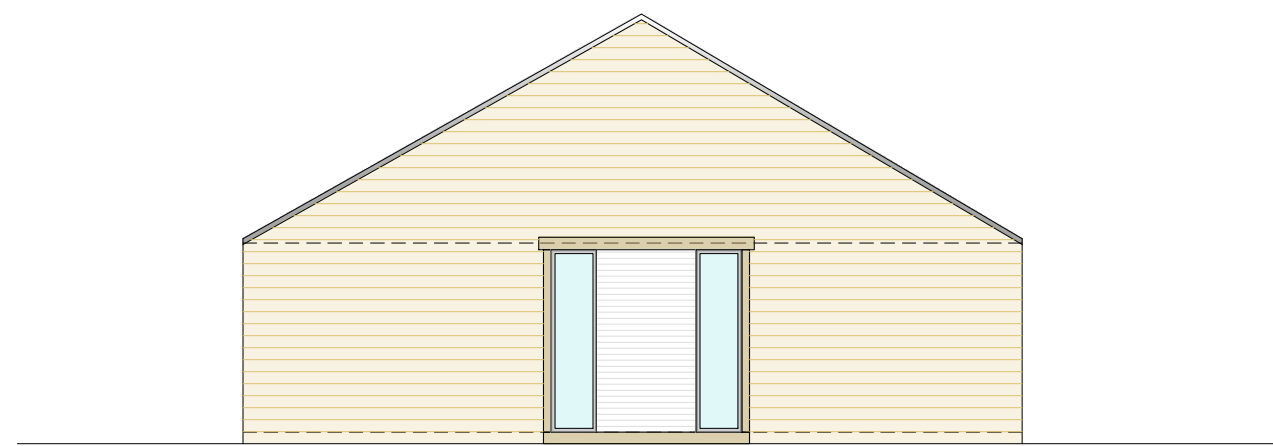
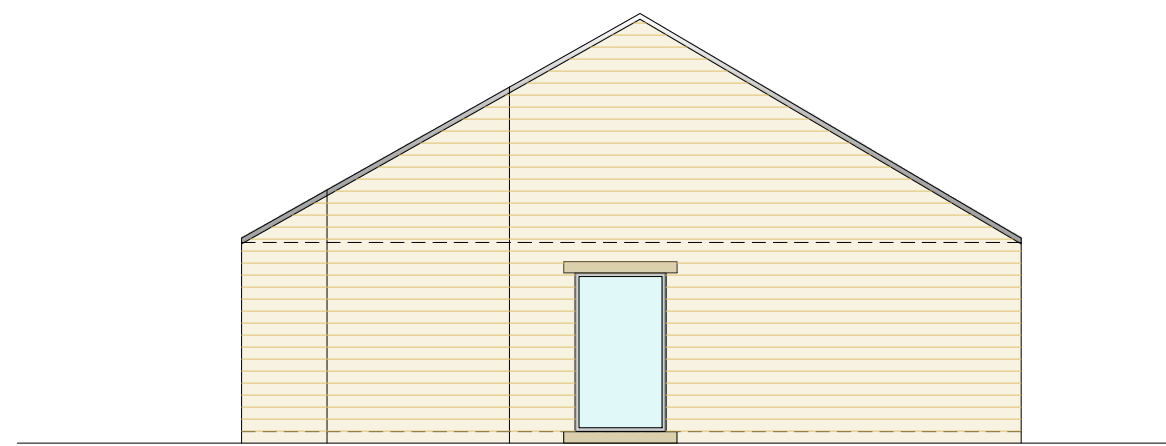


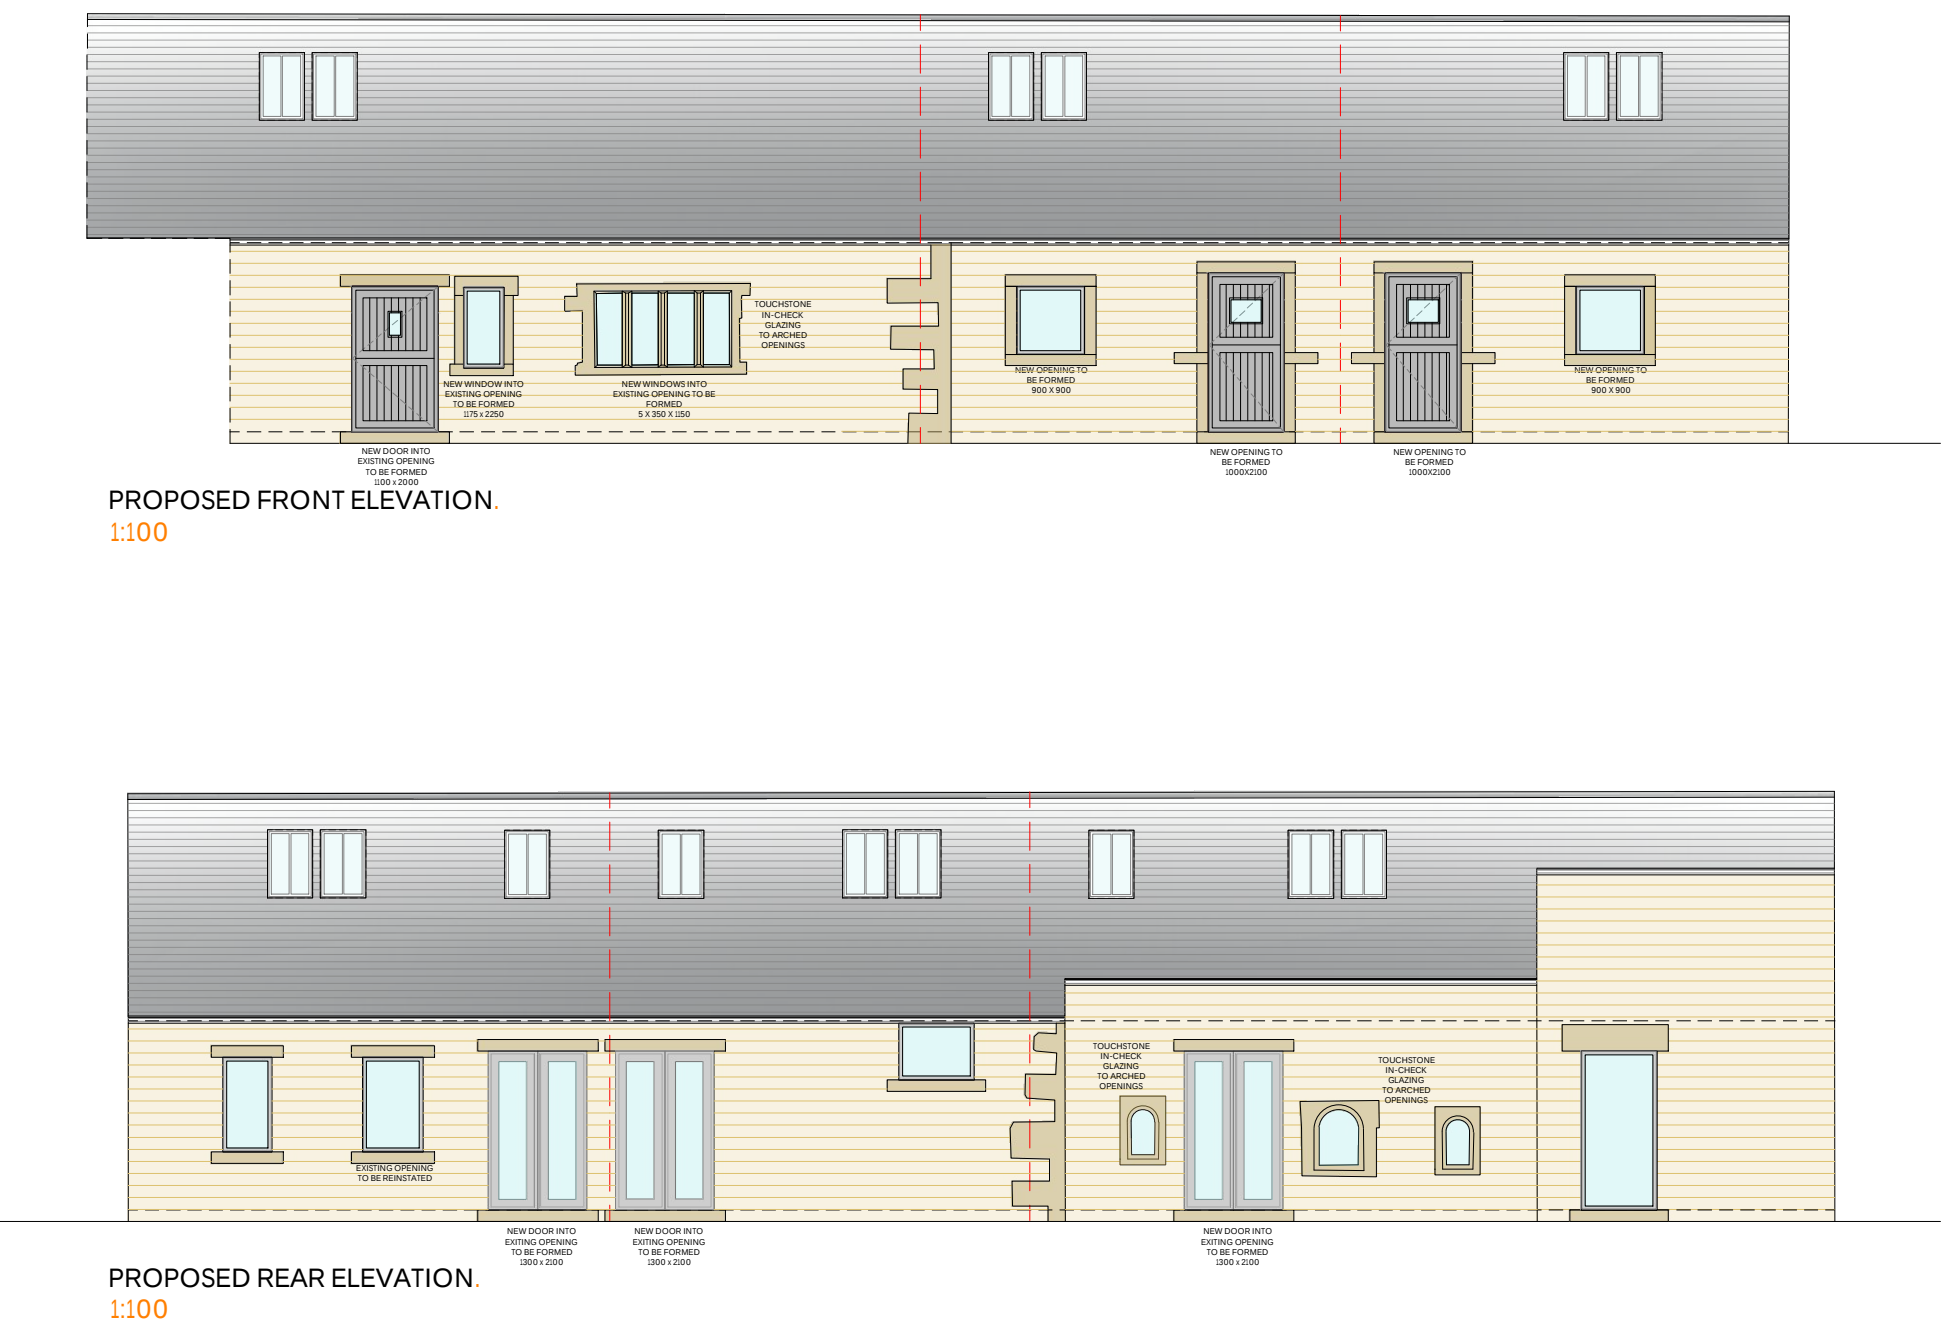

STRUCTURAL REPAIRS
STRUCTURAL WORKS TO BE IN LINE WITH STRUCTURAL
ENGINEERS RECOMMENDATIONS, REPORTS AND DRAWINGS

EXTERNAL WALLS
EXISTING WALLS TO BE RAKED AND REPOINTED WHERE
REQUIRED USING AN APPROPRIATE LIME MORTAR MIX
SOURCED FROM WOMERSLEY CONSERVATION PRODUCTS
ANY REPLACEMENT STONE TO BE USED FROM EXISTING OR
APPROPRIATELY AND LOCALLY SOURCED
WALLS TO BE INTERNALLY REPAIRED AND STRENGTHENED TO
STRUCTURAL ENGINEERS REPORT RECOMMENDATIONS AND
DETAILS

WINDOWS & DOORS
EXISTING WINDOWS AND DOORS TO BE REMOVED AND
REPLACED WITH SIMILAR APPROVED ENGINEERED TIMBER
PRODUCTS

EXISTING ROOF
EXISTING ROOF TO BE STRIPPED
GOOD STONE SLATES TO BE RETAINED AND REUSED
NEW STONE SLATE TO BE BLENDED IN
ROOF STRUCTURE TO BE RE CONSTRUCTED
USING NEW TREATED TIMBER RAFTERS
OVER REPAIRED EXISTING TRUSSES AND PURLINS
ROOF TO BE INSULATED WITH 100MM K3 INSULATION
COVERED IN BREATHABLE TYVEK MEMBRANE
BATTENED AND CROSS BATTENED
AND RE COVERED IN STONE SLATE

GUTTERS
REPLACEMENT TIMBER GUTTERS REQUIRED TO ALL ROOF
LINES, PROFILES TO MATCH EXISTING
COLOUR : RAL 9004 SINGLE BLACK

WINDOWS
OPENINGS TO RECEIVE NEW ENGINEERED TIMBER WINDOWS
TO BE DOUBLE GLAZED
COLOUR : RAL 9004 SINGLE BLACK
ALL WINDOWS TO BE SAT IN CHECK OR REBATED 120MM INTO
OPENING REVEAL

ROOF LIGHTS
NEW ROOF LIGHTS TO BE VELUX CK04 FLUSH FITTING
CONSERVATION ROOF LIGHTS

[illegible]