




EXISTING SECTION.
1:100

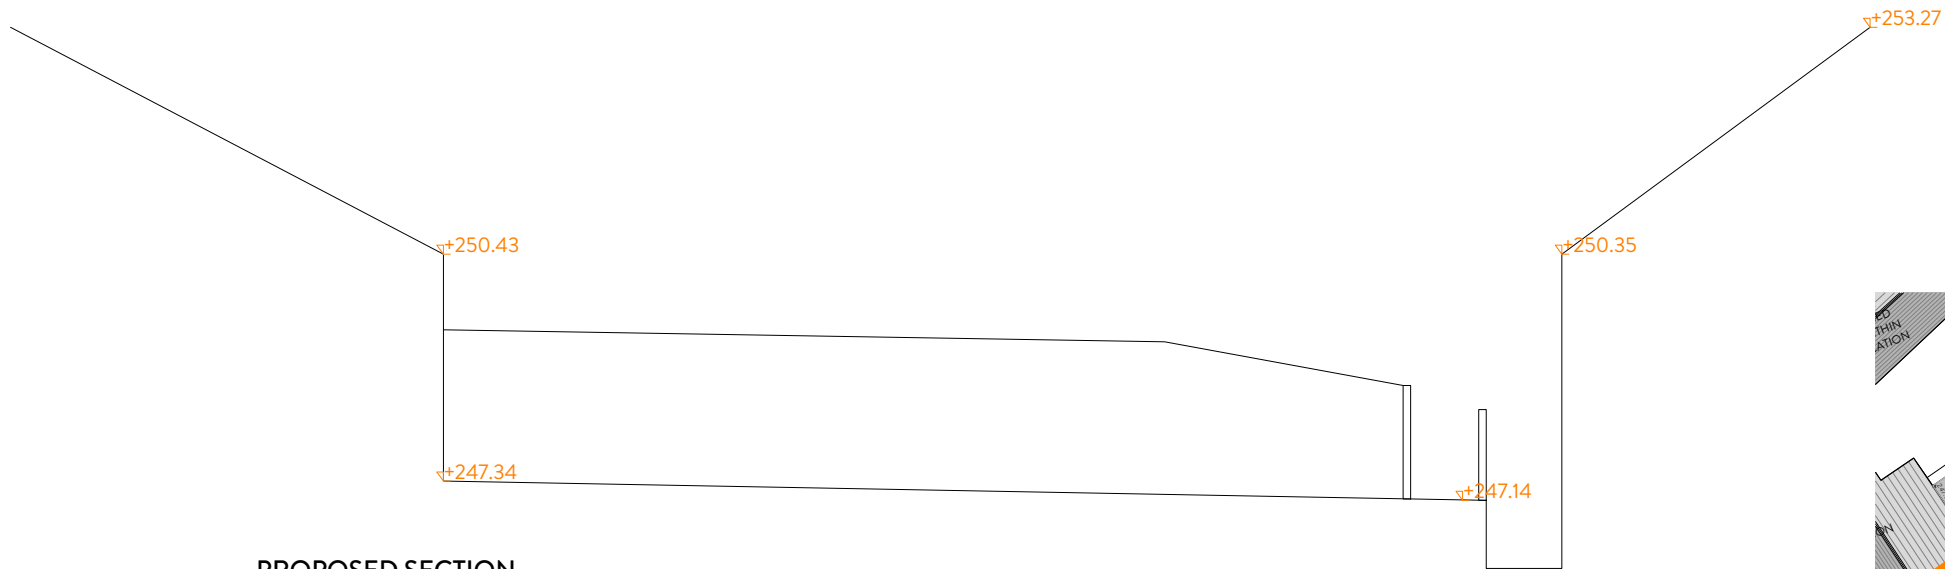

PROPOSED SECTION.
1:100



REVISION	DESCRIPTION	DATE	STATUS
-	-	-	
-	-	-	
-	-	-	
-	-	-	
-	-	-	
-	-	-	
-	-	-	
-	-	-	
-	-	-	
-	-	-	
-	-	-	

PLANNING DRAWING

ORANGE DESIGN STUDIO.
ARCHITECTURAL PRACTICE

hello@orangedesignstudio.co.uk
59A, Huddersfield Road, Mirfield, WF14 8AA
orangedesignstudio.co.uk
01924 650930

COPYRIGHT © ORANGE DESIGN STUDIO LIMITED

PROJECT TITLE YEW TREE FARM			
DRAWING TITLE THE VILLAGE SECTION			
SCALE 1:100	DRAWN JH	CHECKED JH	PROJECT REFERENCE ODS_20/294
PAPER SIZE A3	DWG NUMBER (72)003	DATE 25/3/21	REVISION /
CLIENT RADCLIFFE DEVELOPMENTS (FARNLEY)			