



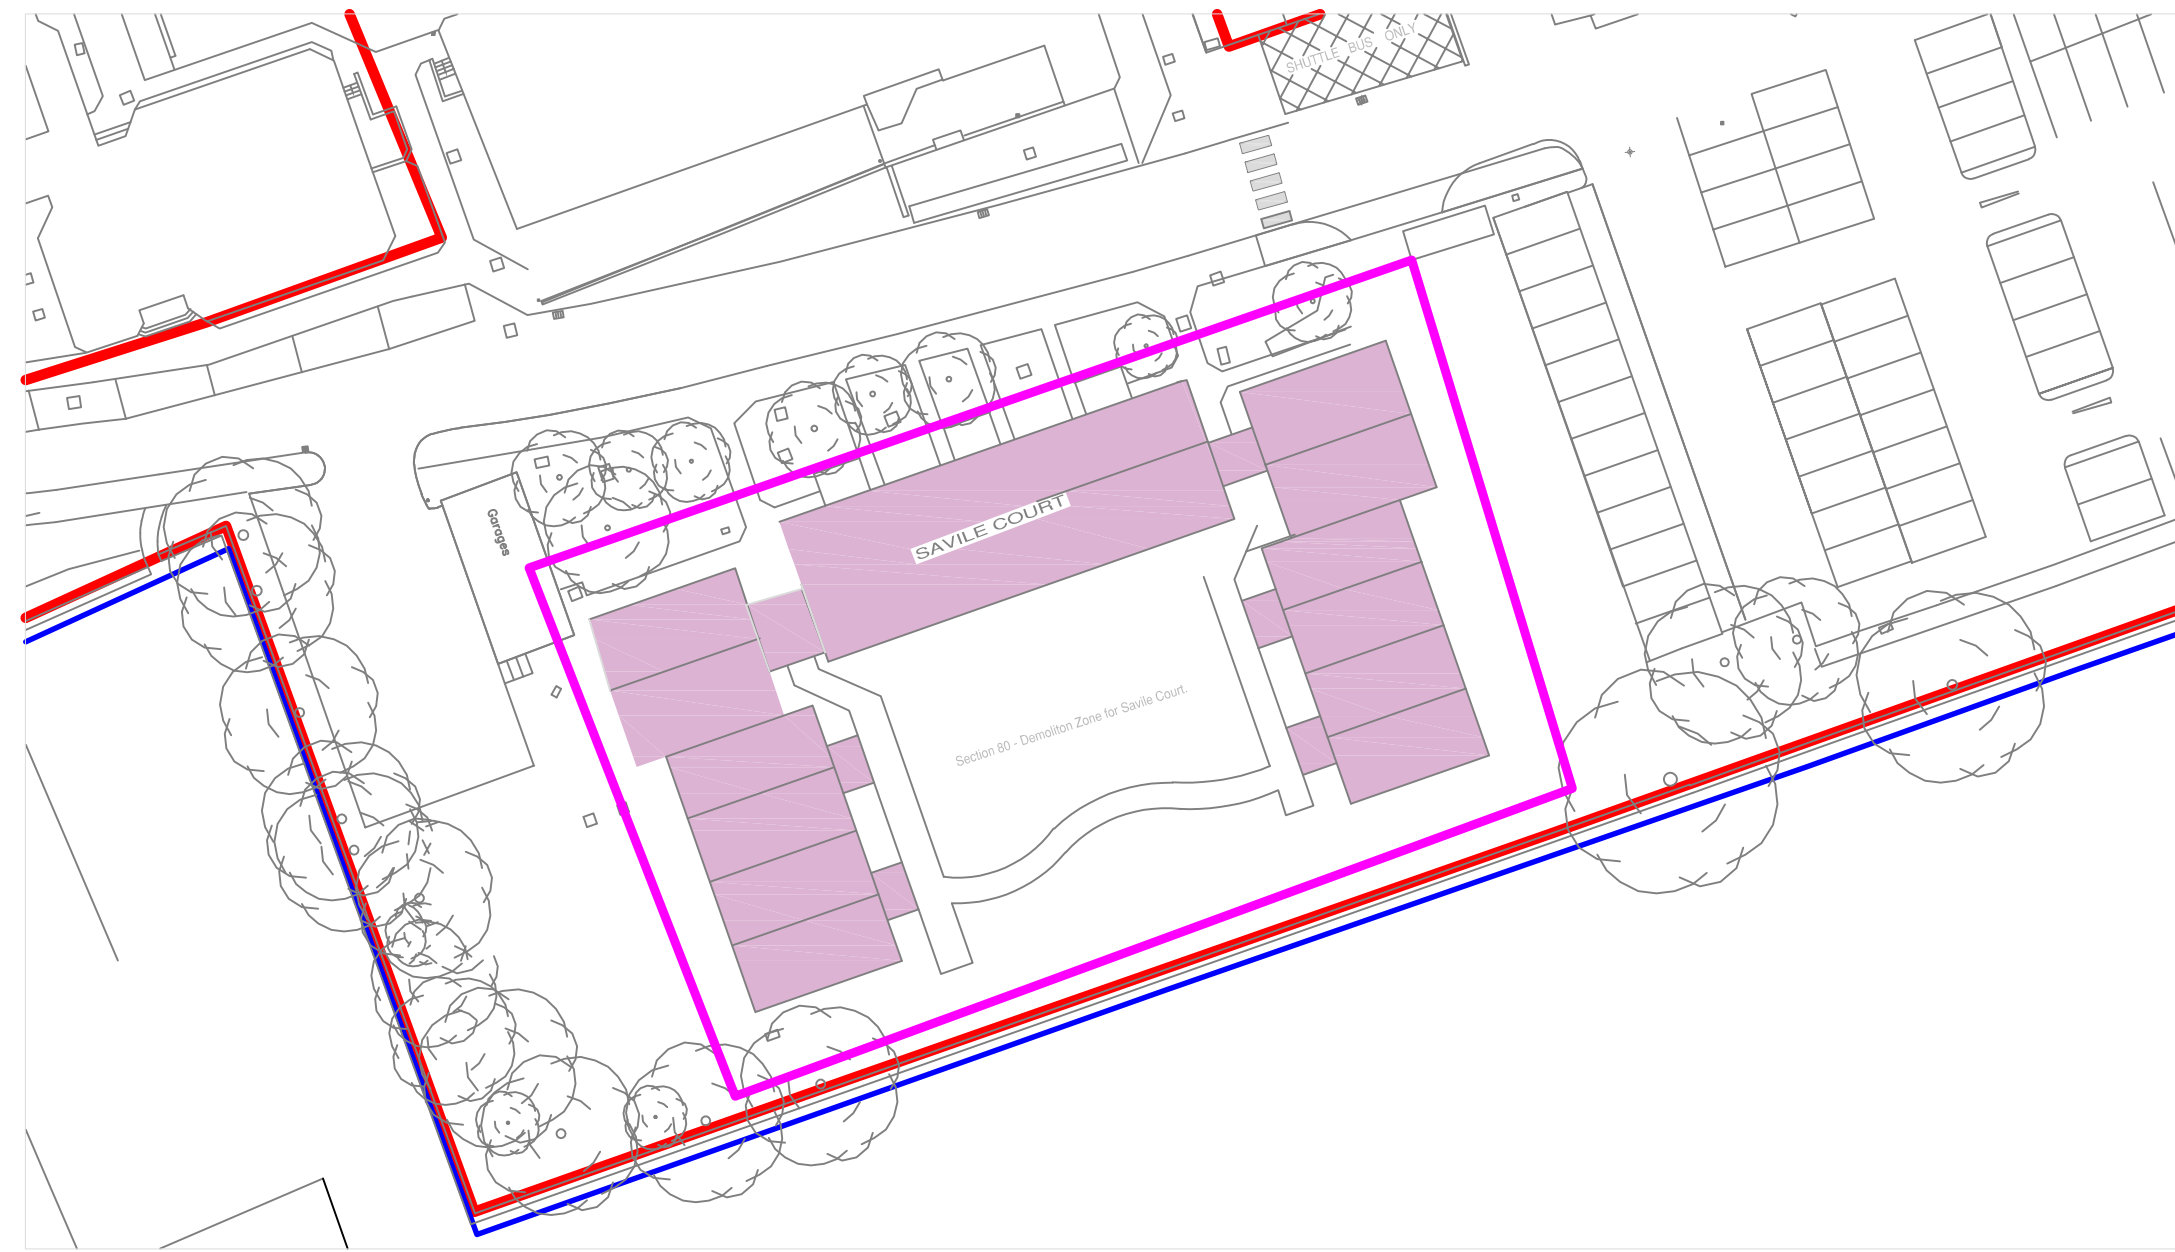

Key Plan - Savile Court shown Hatched.

- Savile Court Demolition Area
- Boundary of New E.D. Works
- Land owned by Huddersfield Royal Infirmary.

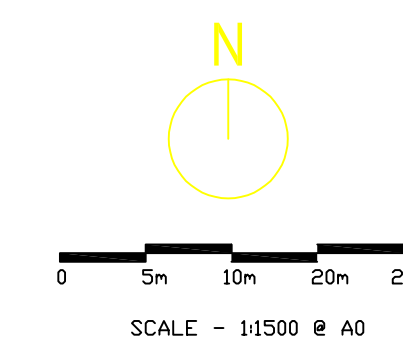

Huddersfield Royal Infirmary
Demolition of Savile Court

Site Location Plan
Scale 1:1500 @ A0

Client: Calderdale &
Huddersfield NHS Trust.