


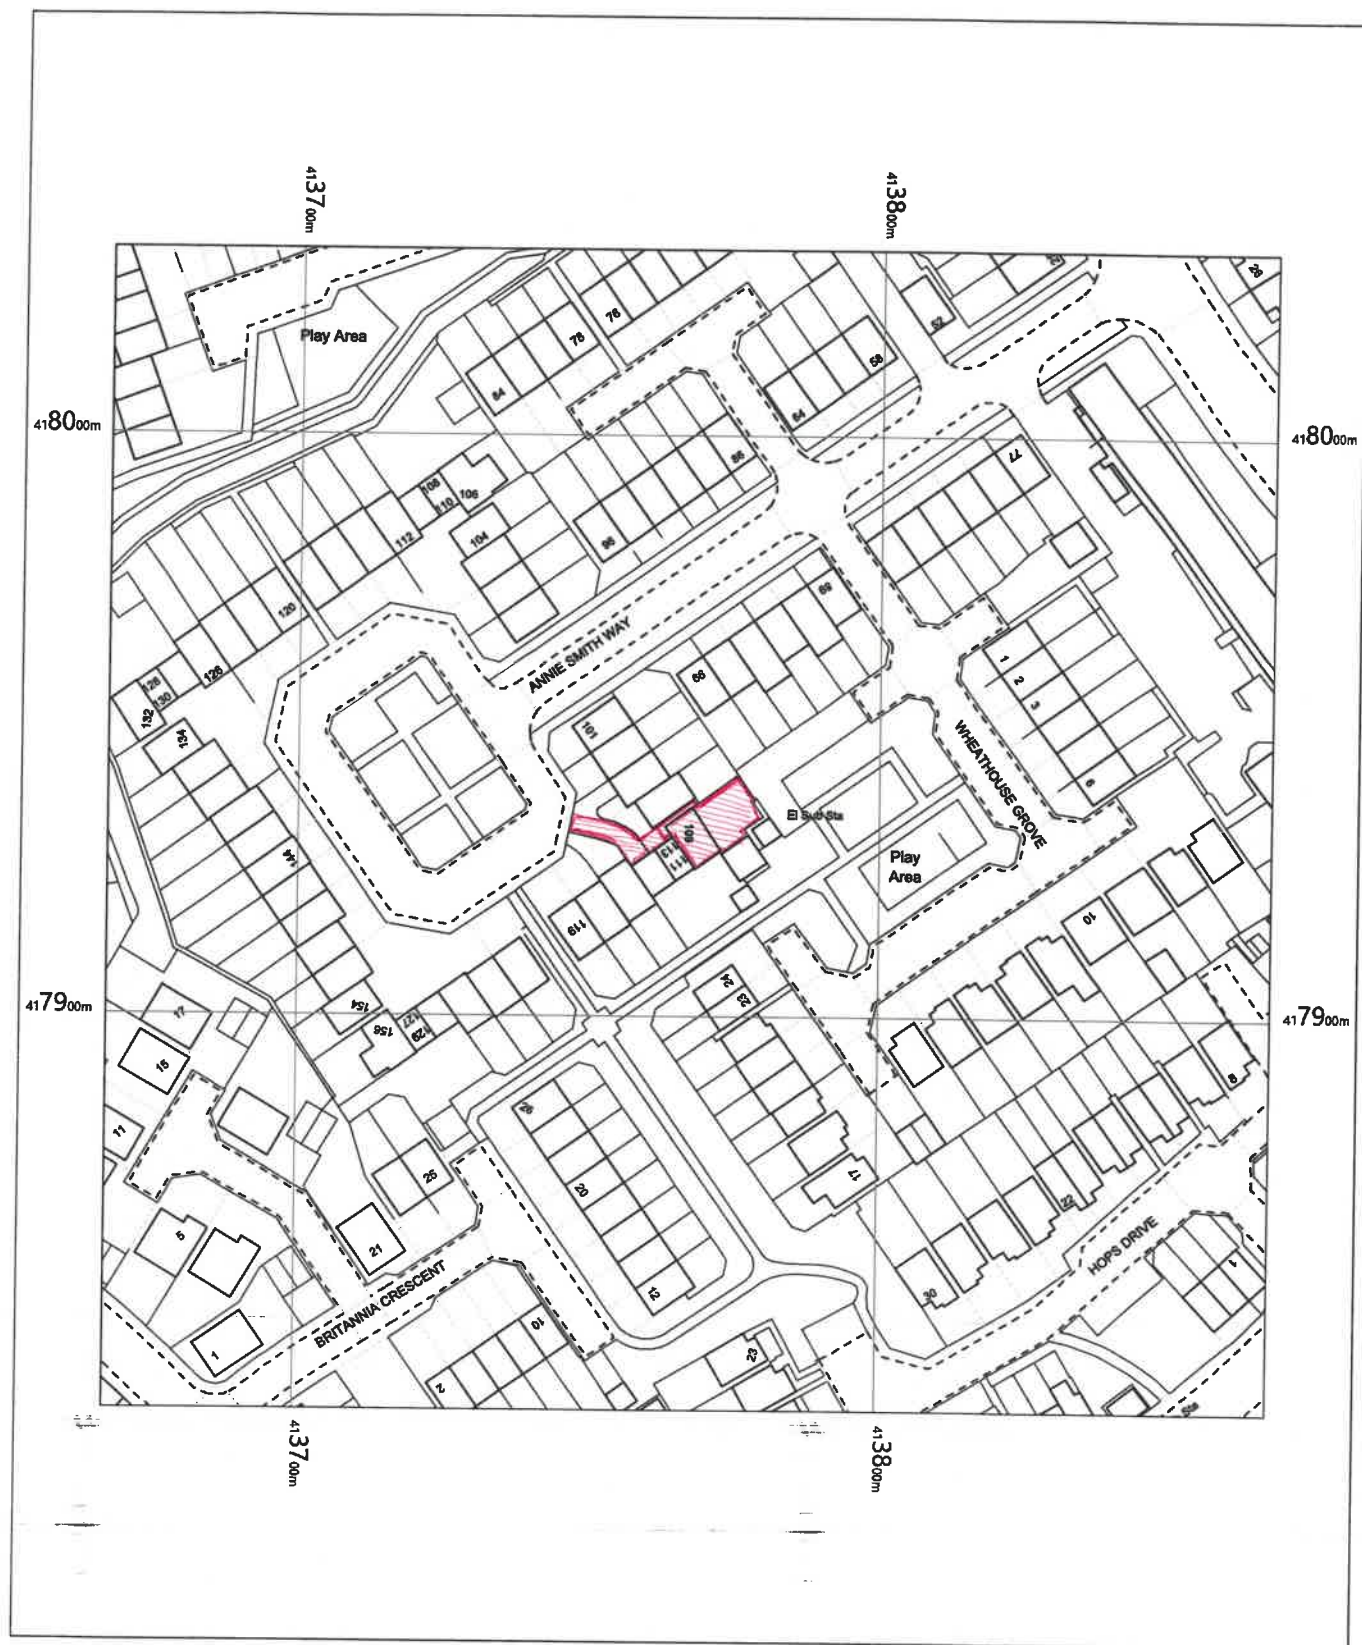

109 Annie Smith Way,
Birkby,
HD2 2GB

OS MasterMap 1250/2500/10000 scale
Thursday, July 22, 2021, ID: BW1-00978714
maps.blackwell.co.uk

1:1250 scale print at A4, Centre: 413767 E, 417932 N

©Crown Copyright Ordnance Survey. Licence no. 100041041



BLACKWELL'S
MAPPING SERVICES
PERSONAL & PROFESSIONAL MAPPING
www.blackwellmapping.co.uk

TEL: 0800 151 2612
maps@blackwell.co.uk