
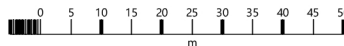


# 22 Common Road, WF17 7QL

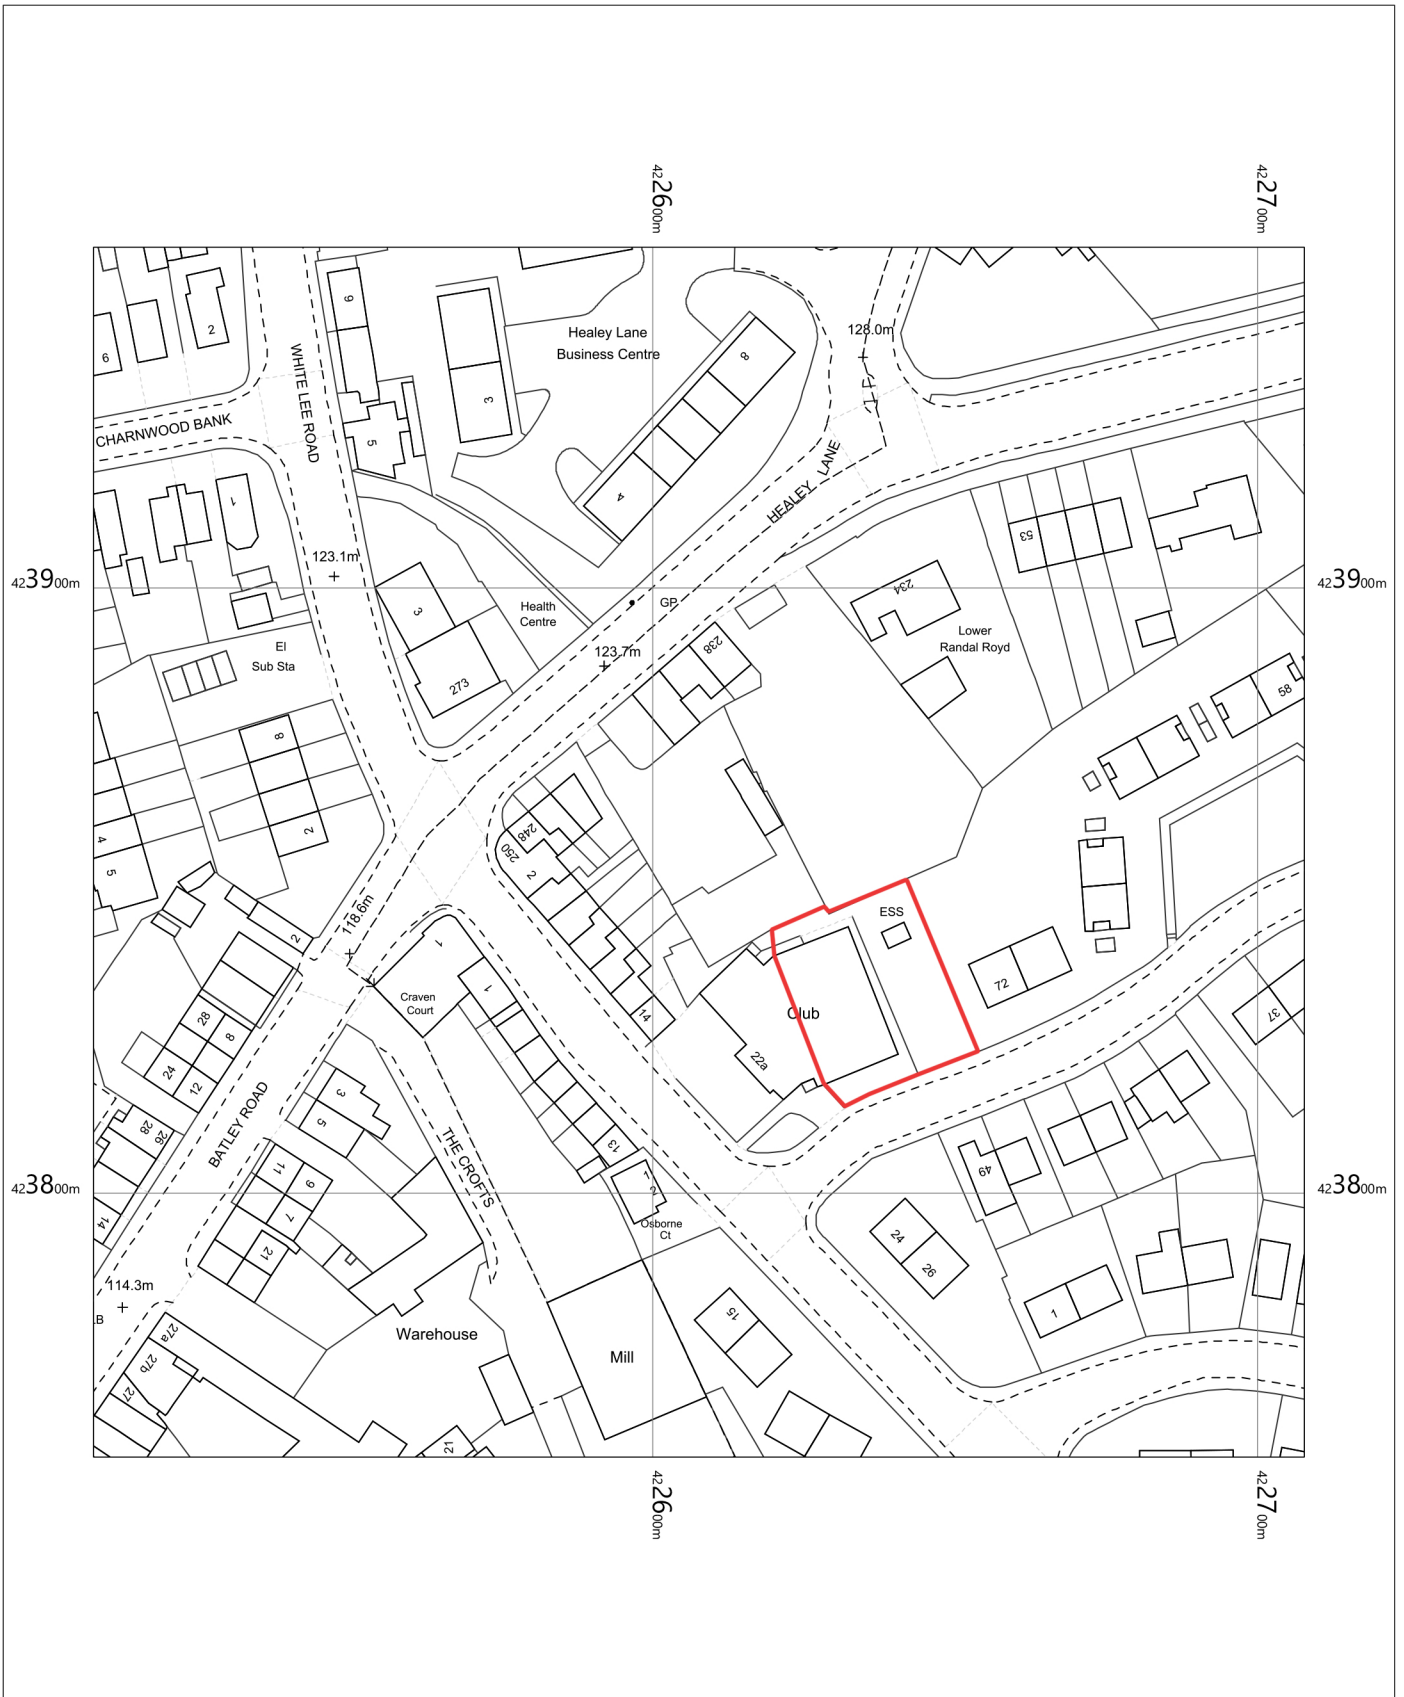

22 Common Road,  
 Staincliffe,  
 Batley,  
 Kirklees  
 WF17 7QL

OS MasterMap 1250/2500/10000 scale  
 Tuesday, July 27, 2021, ID: MPMBW-00979573  
[www.blackwellmapping.co.uk](http://www.blackwellmapping.co.uk)

1:1250 scale print at A4, Centre: 422608 E, 423856 N

©Crown Copyright Ordnance Survey. Licence no. 100041041



**BLACKWELL'S**  
 MAPPING SERVICES  
 PERSONAL & PROFESSIONAL MAPPING  
[www.blackwellmapping.co.uk](http://www.blackwellmapping.co.uk)

TEL: 0800 151 2612  
[maps@blackwell.co.uk](mailto:maps@blackwell.co.uk)

