



Existing: Field House (MVL3/98) Elevation A-A

Scale 1:100

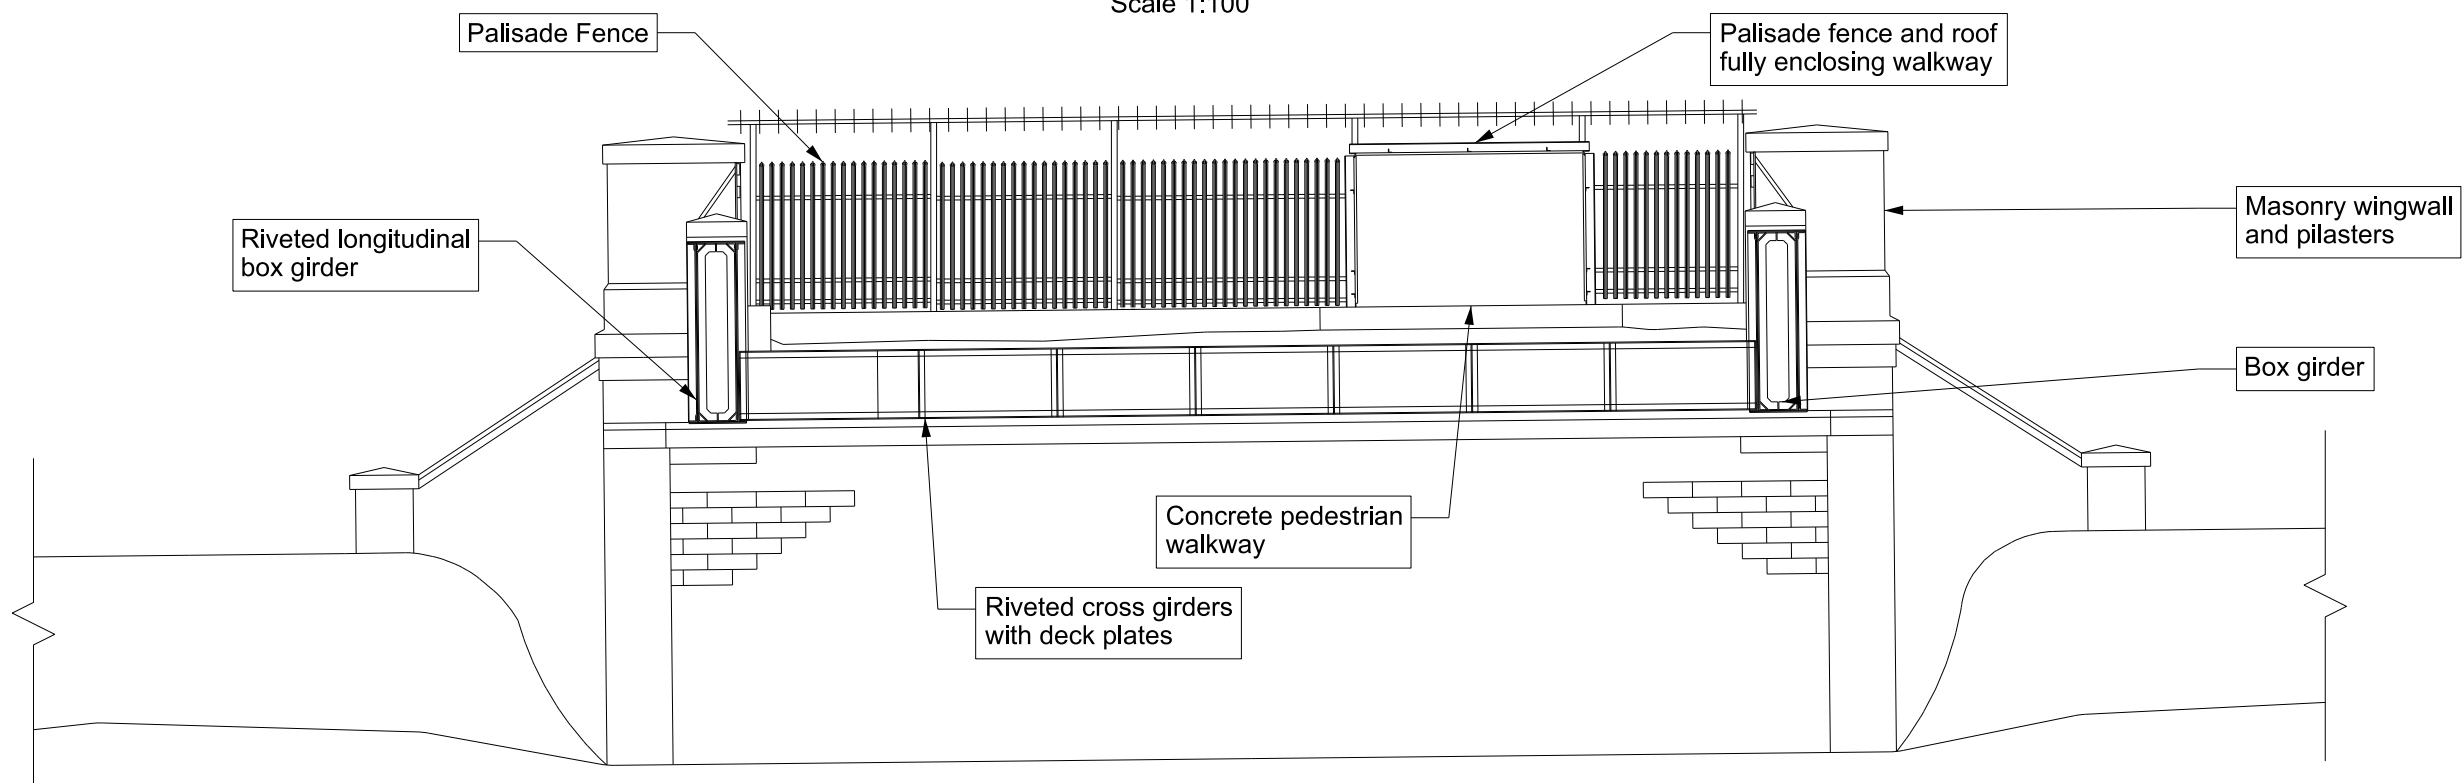


Existing: Field House (MVL3/98) Section B-B

Scale 1:100

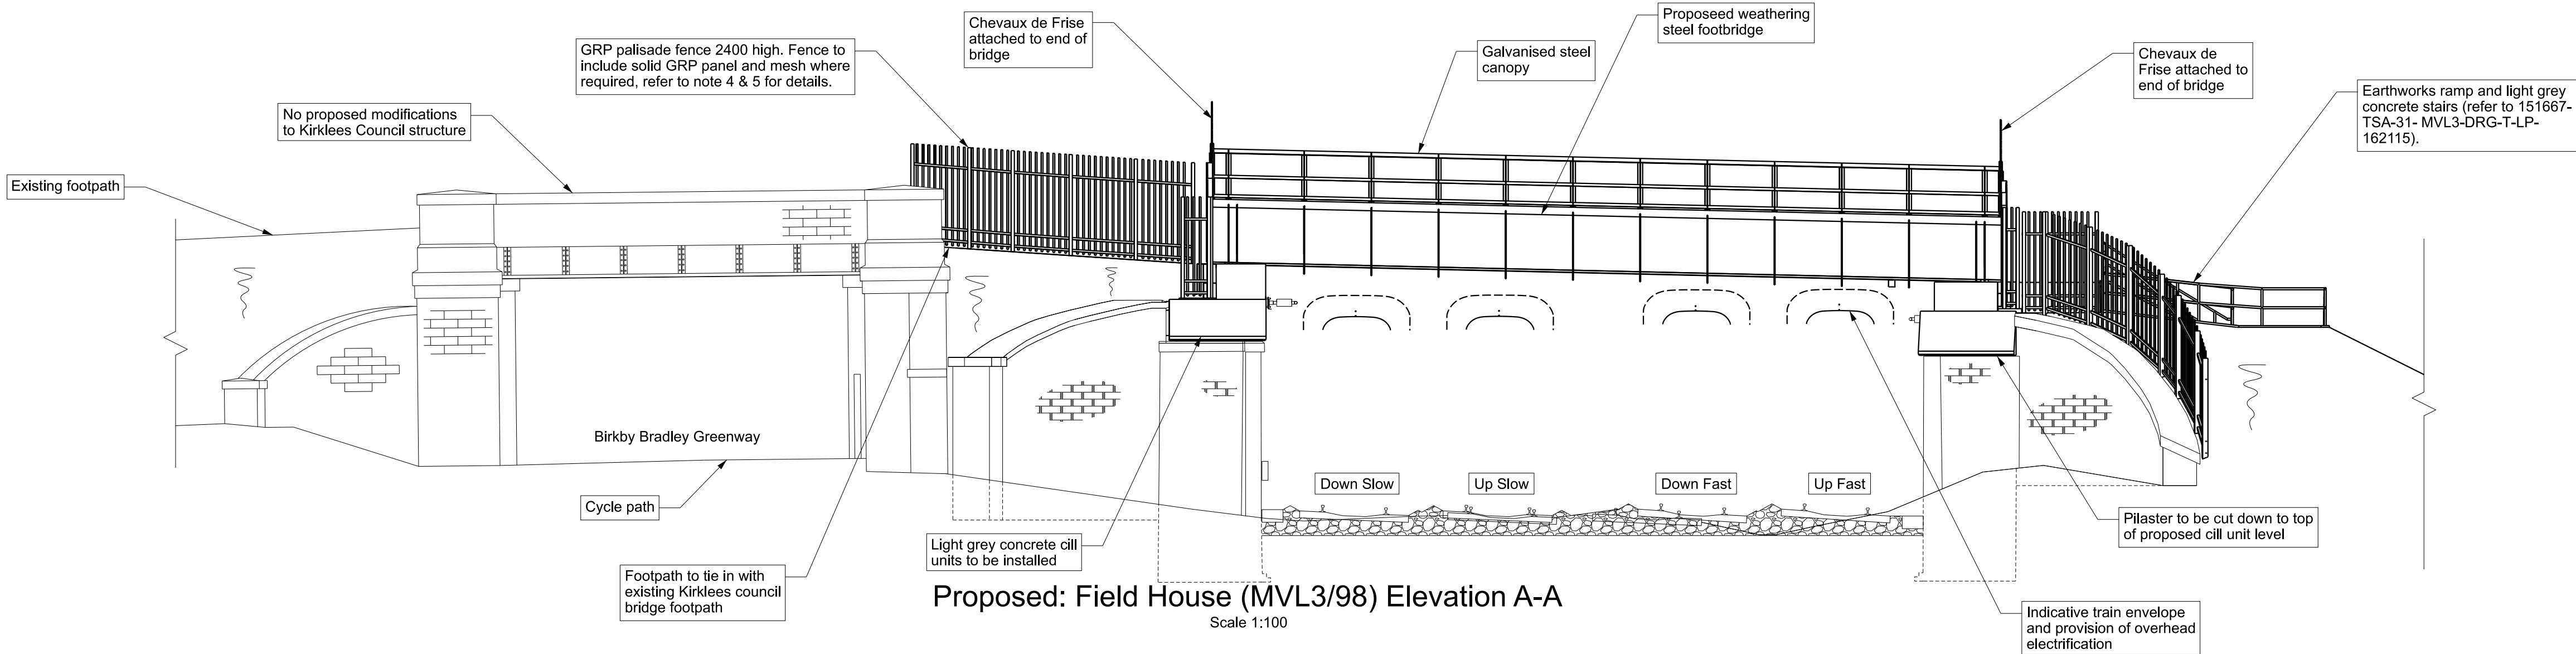


Proposed: Field House (MVL3/98) Elevation A-A

Scale 1:100

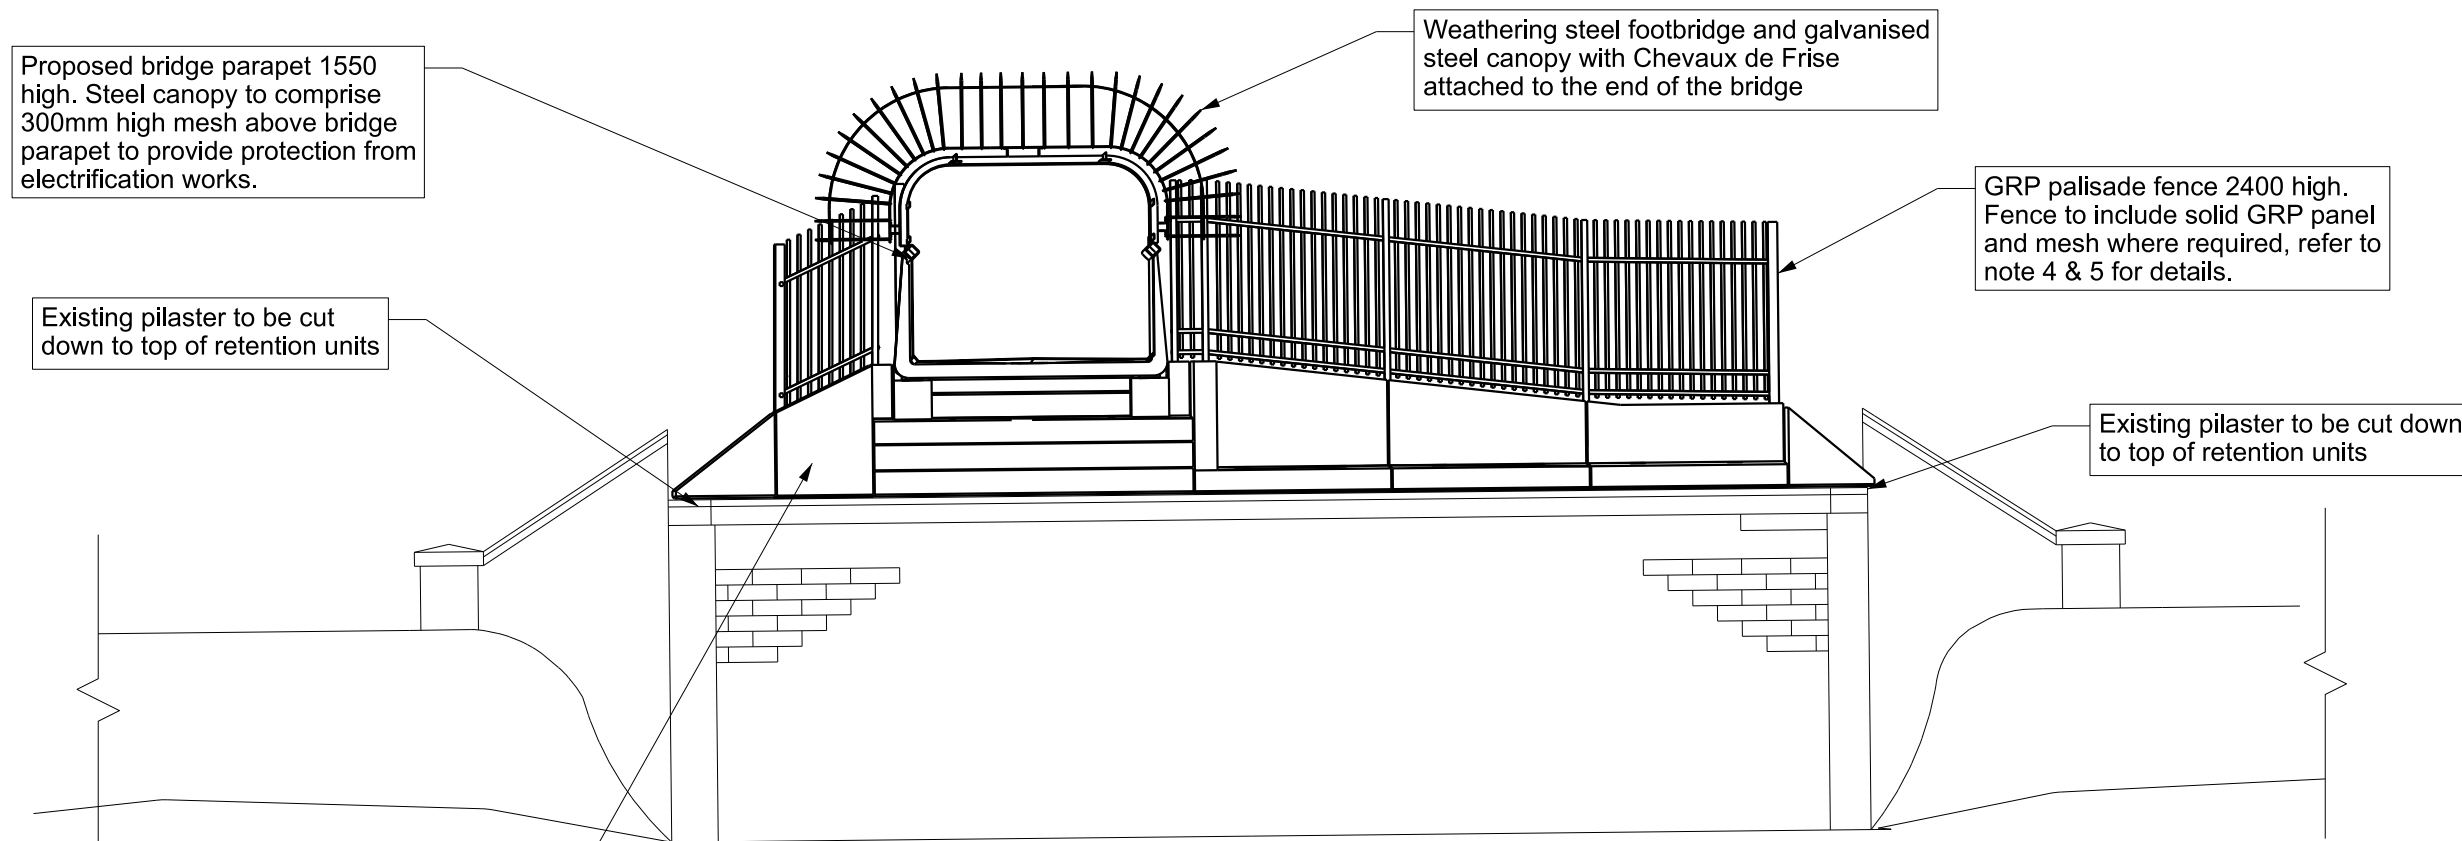

Proposed: Field House (MVL3/98) Section B-B

Scale 1:100

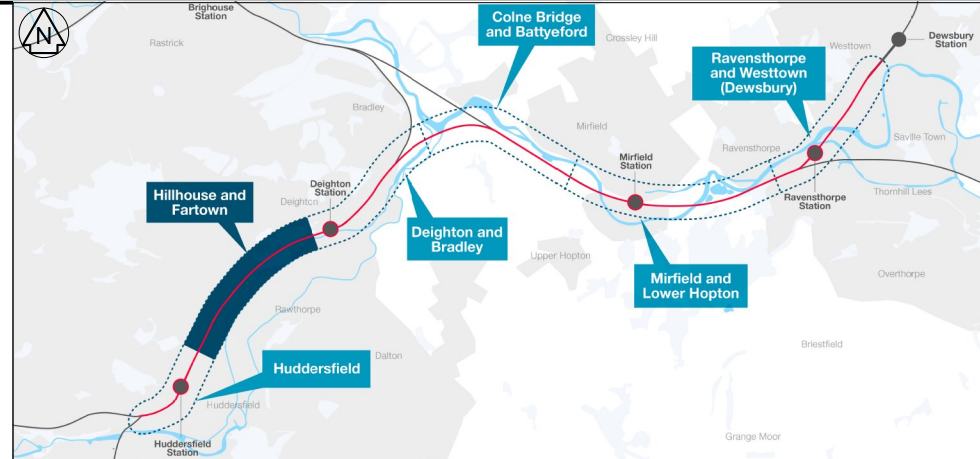

Legend
Existing Network Rail Boundary
Prior Approval Boundary

1. All dimensions are in millimetres unless stated otherwise.
2. Do not scale from this drawing.
3. This drawing is to be read in conjunction with drawings:
151667-TSA-31-MVL3-DRG-T-LP-162113
151667-TSA-31-MVL3-DRG-T-LP-162115
4. In locations where the fence has a clearance of less than 2500 from live OLE equipment, 1850 high electrification protection is to be installed on the public side of the fence. 1850 high electrification protection to comprise 1550 high solid GRp panel and 300 high mesh. Mesh apertures to be a maximum of 25 x 25 in accordance with BS 6779-1.
5. Palisade fencing colour to be Holly Green BS14C39.

0 2 4 6 8 10m
SCALE 1:100

P01	19/07/21	First Issue	TC	LB	TR
Rev	Date	Description of Revisions	Drawn	Chkd	Appr
Status					Suitability
Fit for Contractor Design					D3



Authorised T.Rivero Signed Electronically Signed Date 2021/07/19

Contractor(s) TRU West Alliance

Location STALYBRIDGE STN - HEATON LODGE JN (HUDD-MANC LINE)
Type CAD Drawing Sub-type
Role Town and Country Planner Sub-Role General
Zone Hillhouse and Fartown
Phasing Grip Stage
Project

Transpennine Route Upgrade

Contract No. 151667

Contract Title West of Leeds

Drawing Title Field House (MVL3/98)
Existing and Proposed
Elevation and Cross
Section (Prior Approval)

Designed		Signed	Date 16/06/21
Drawn	T.Cartigny	Signed Electronically Signed	Date 16/06/21
Checked	L.Barraclough	Signed Electronically Signed	Date 23/06/21
Approved	T.Rivero	Signed Electronically Signed	Date 01/07/21
Scale(s)	As Shown	ELR & Mileage 7.163 to 29.0957	
Alternative Reference		Sheet of	Revision
Drawing Number	151667-TSA-31-MVL3-DRG-T-LP-162114		P01