
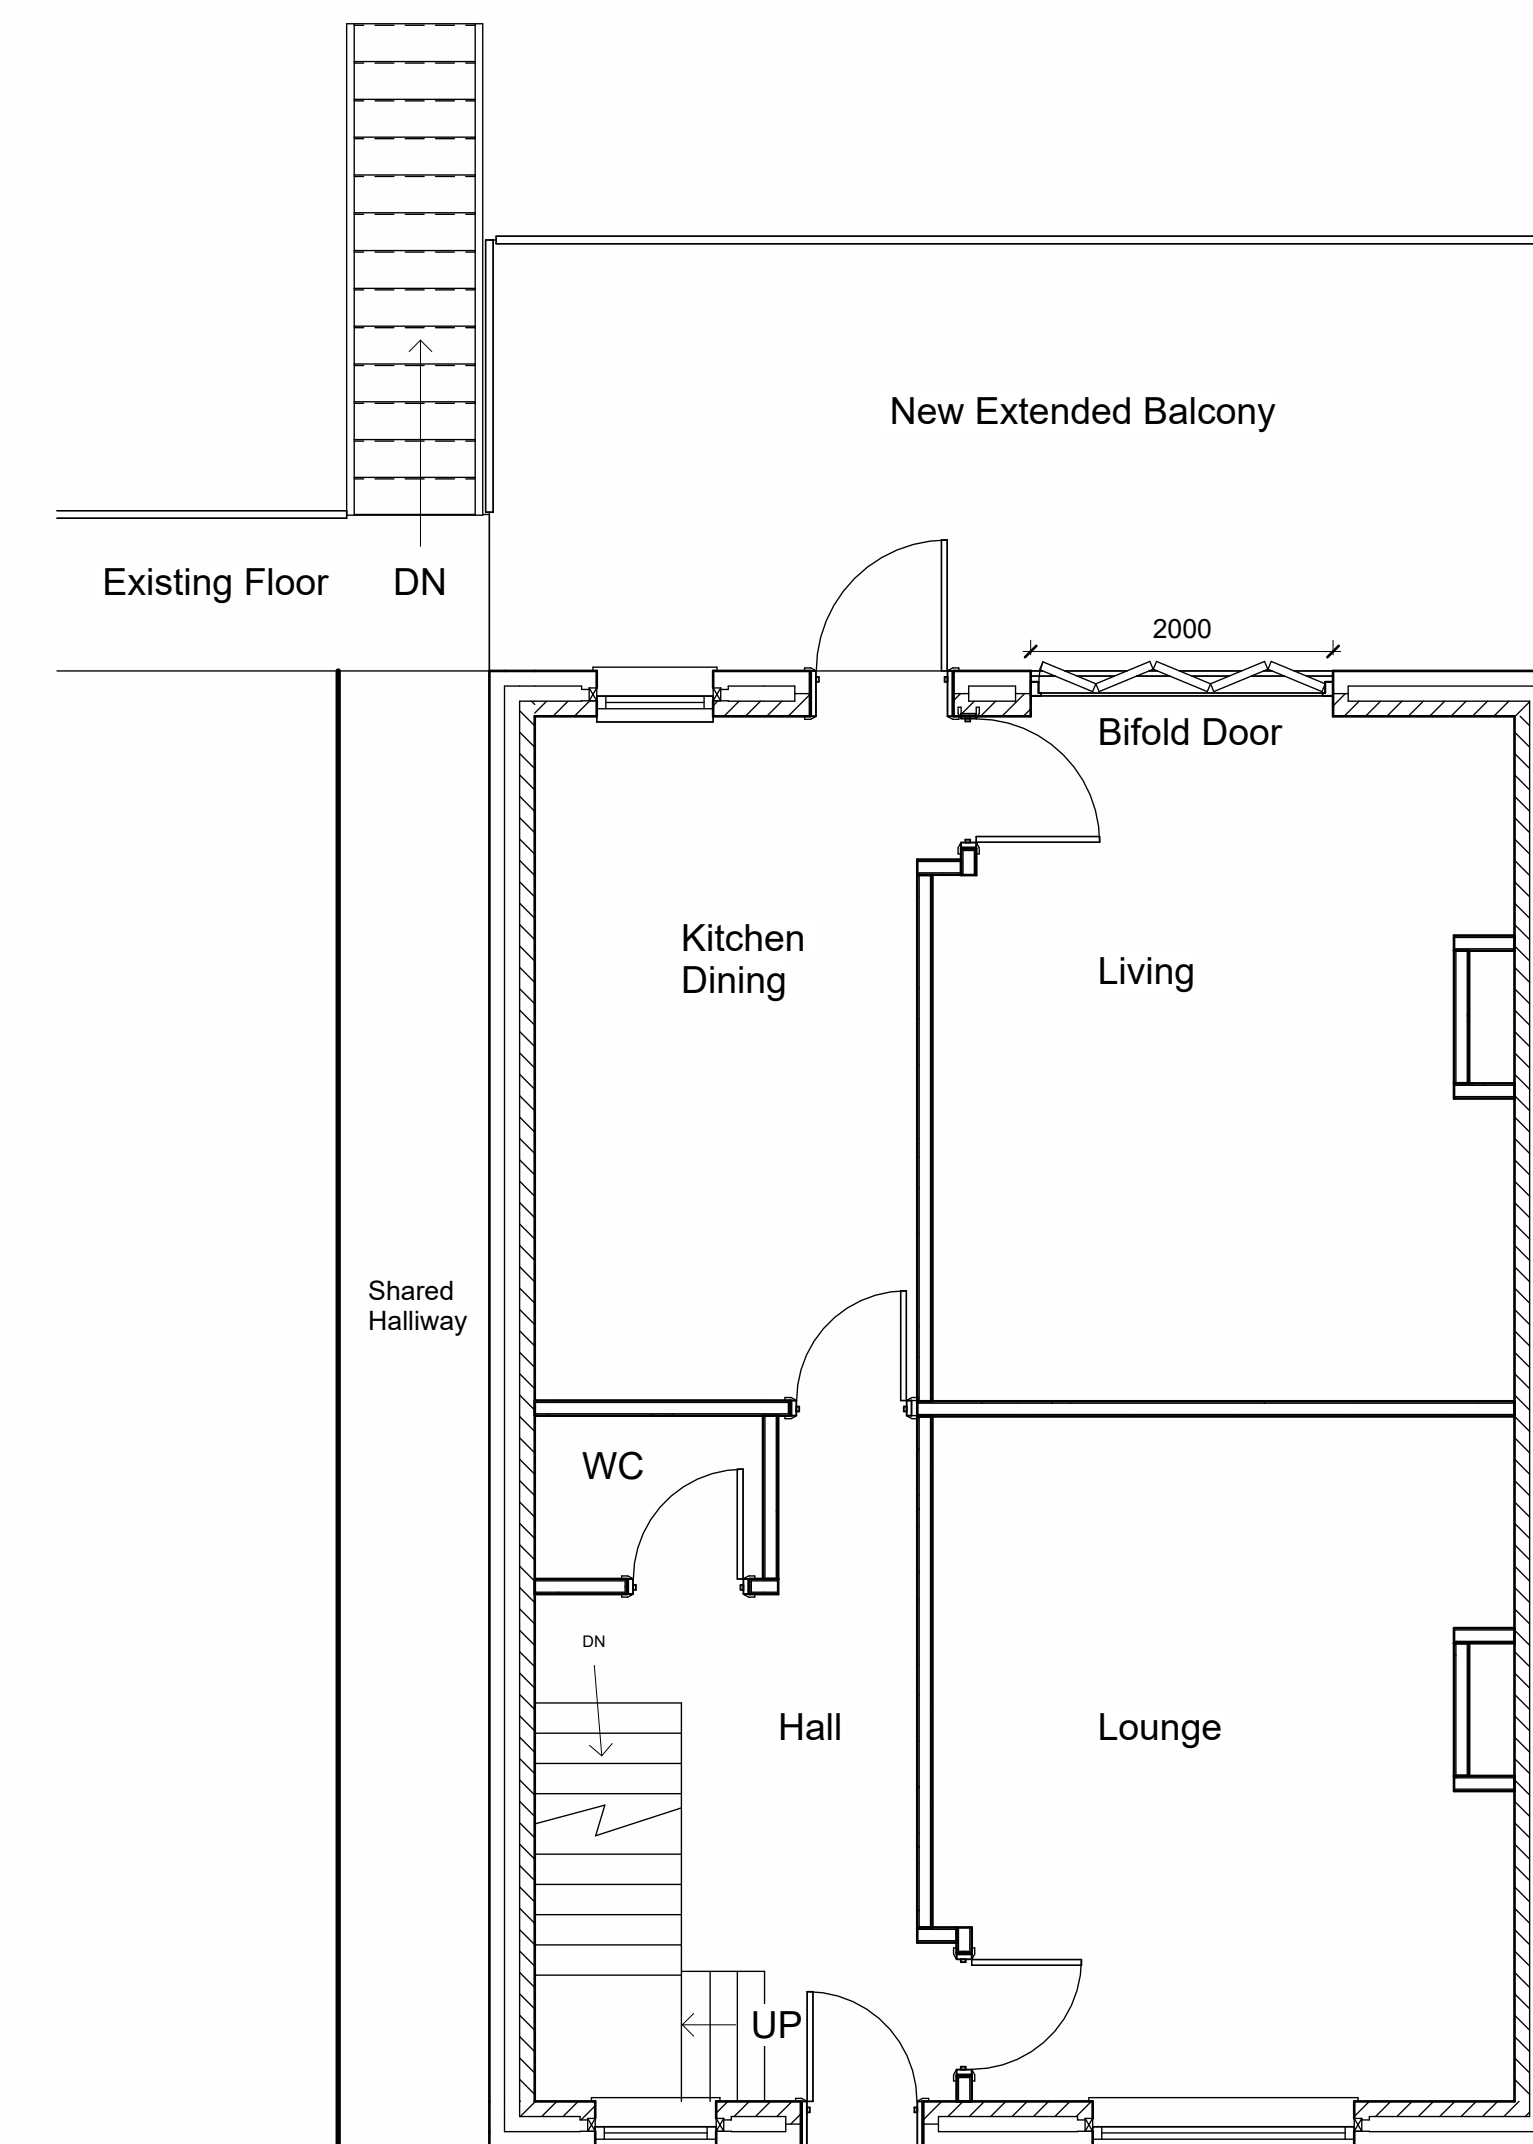
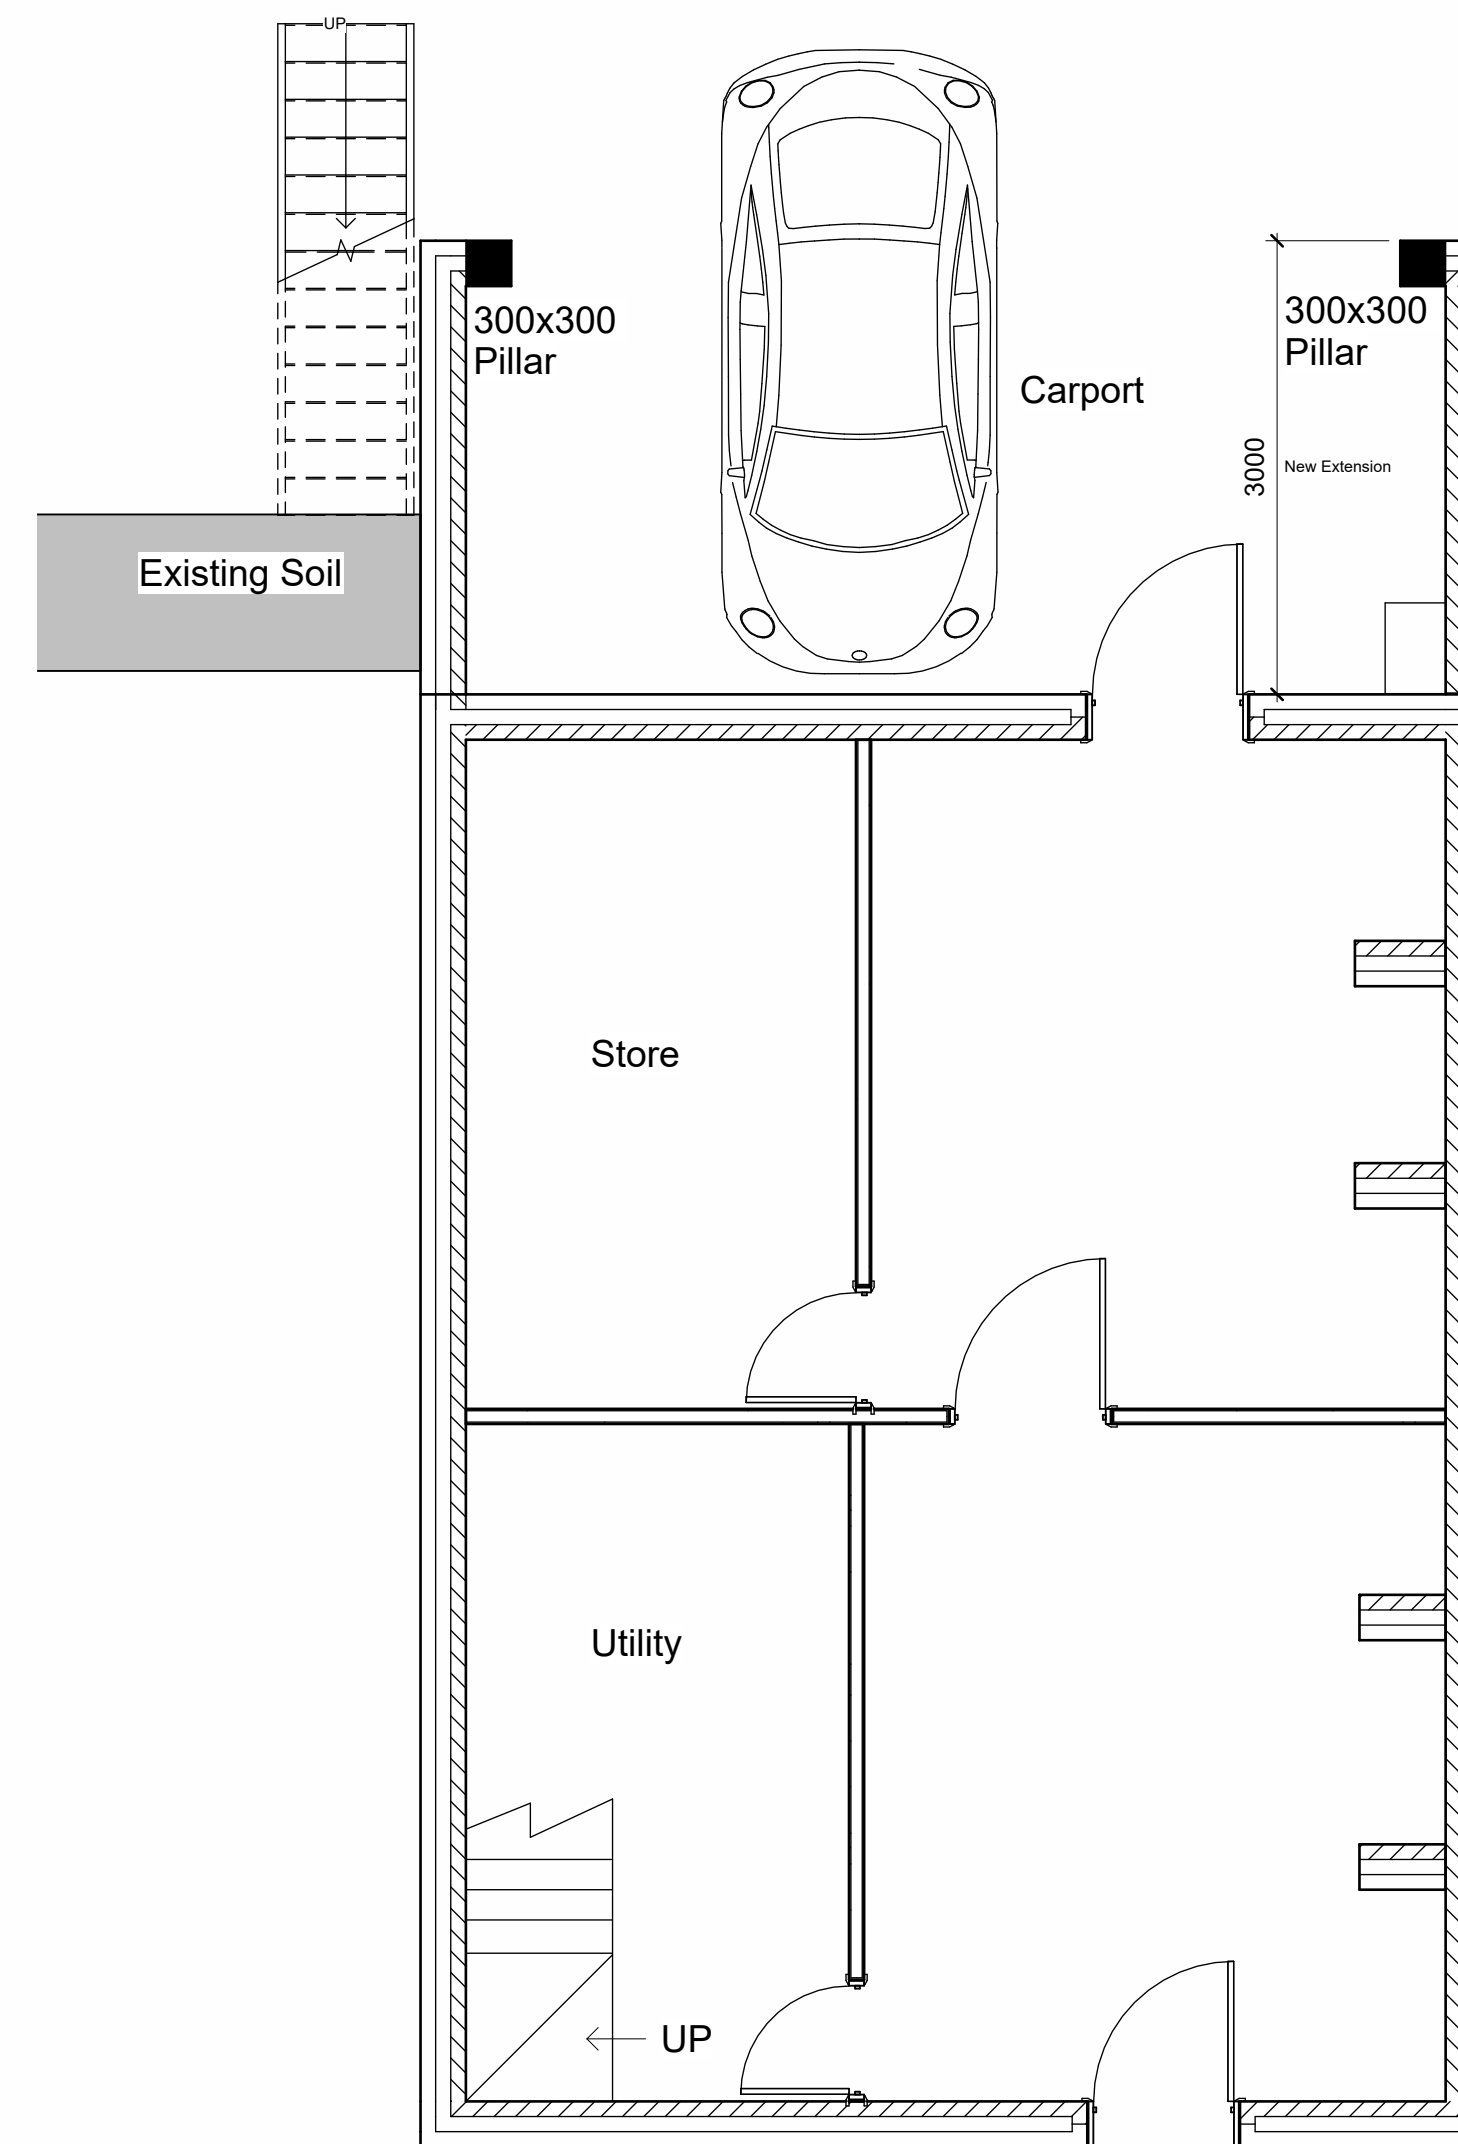
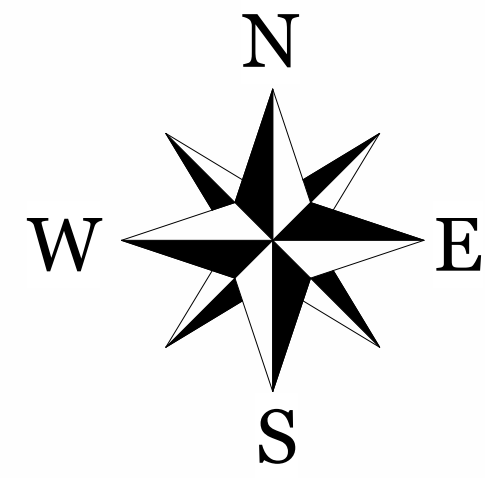


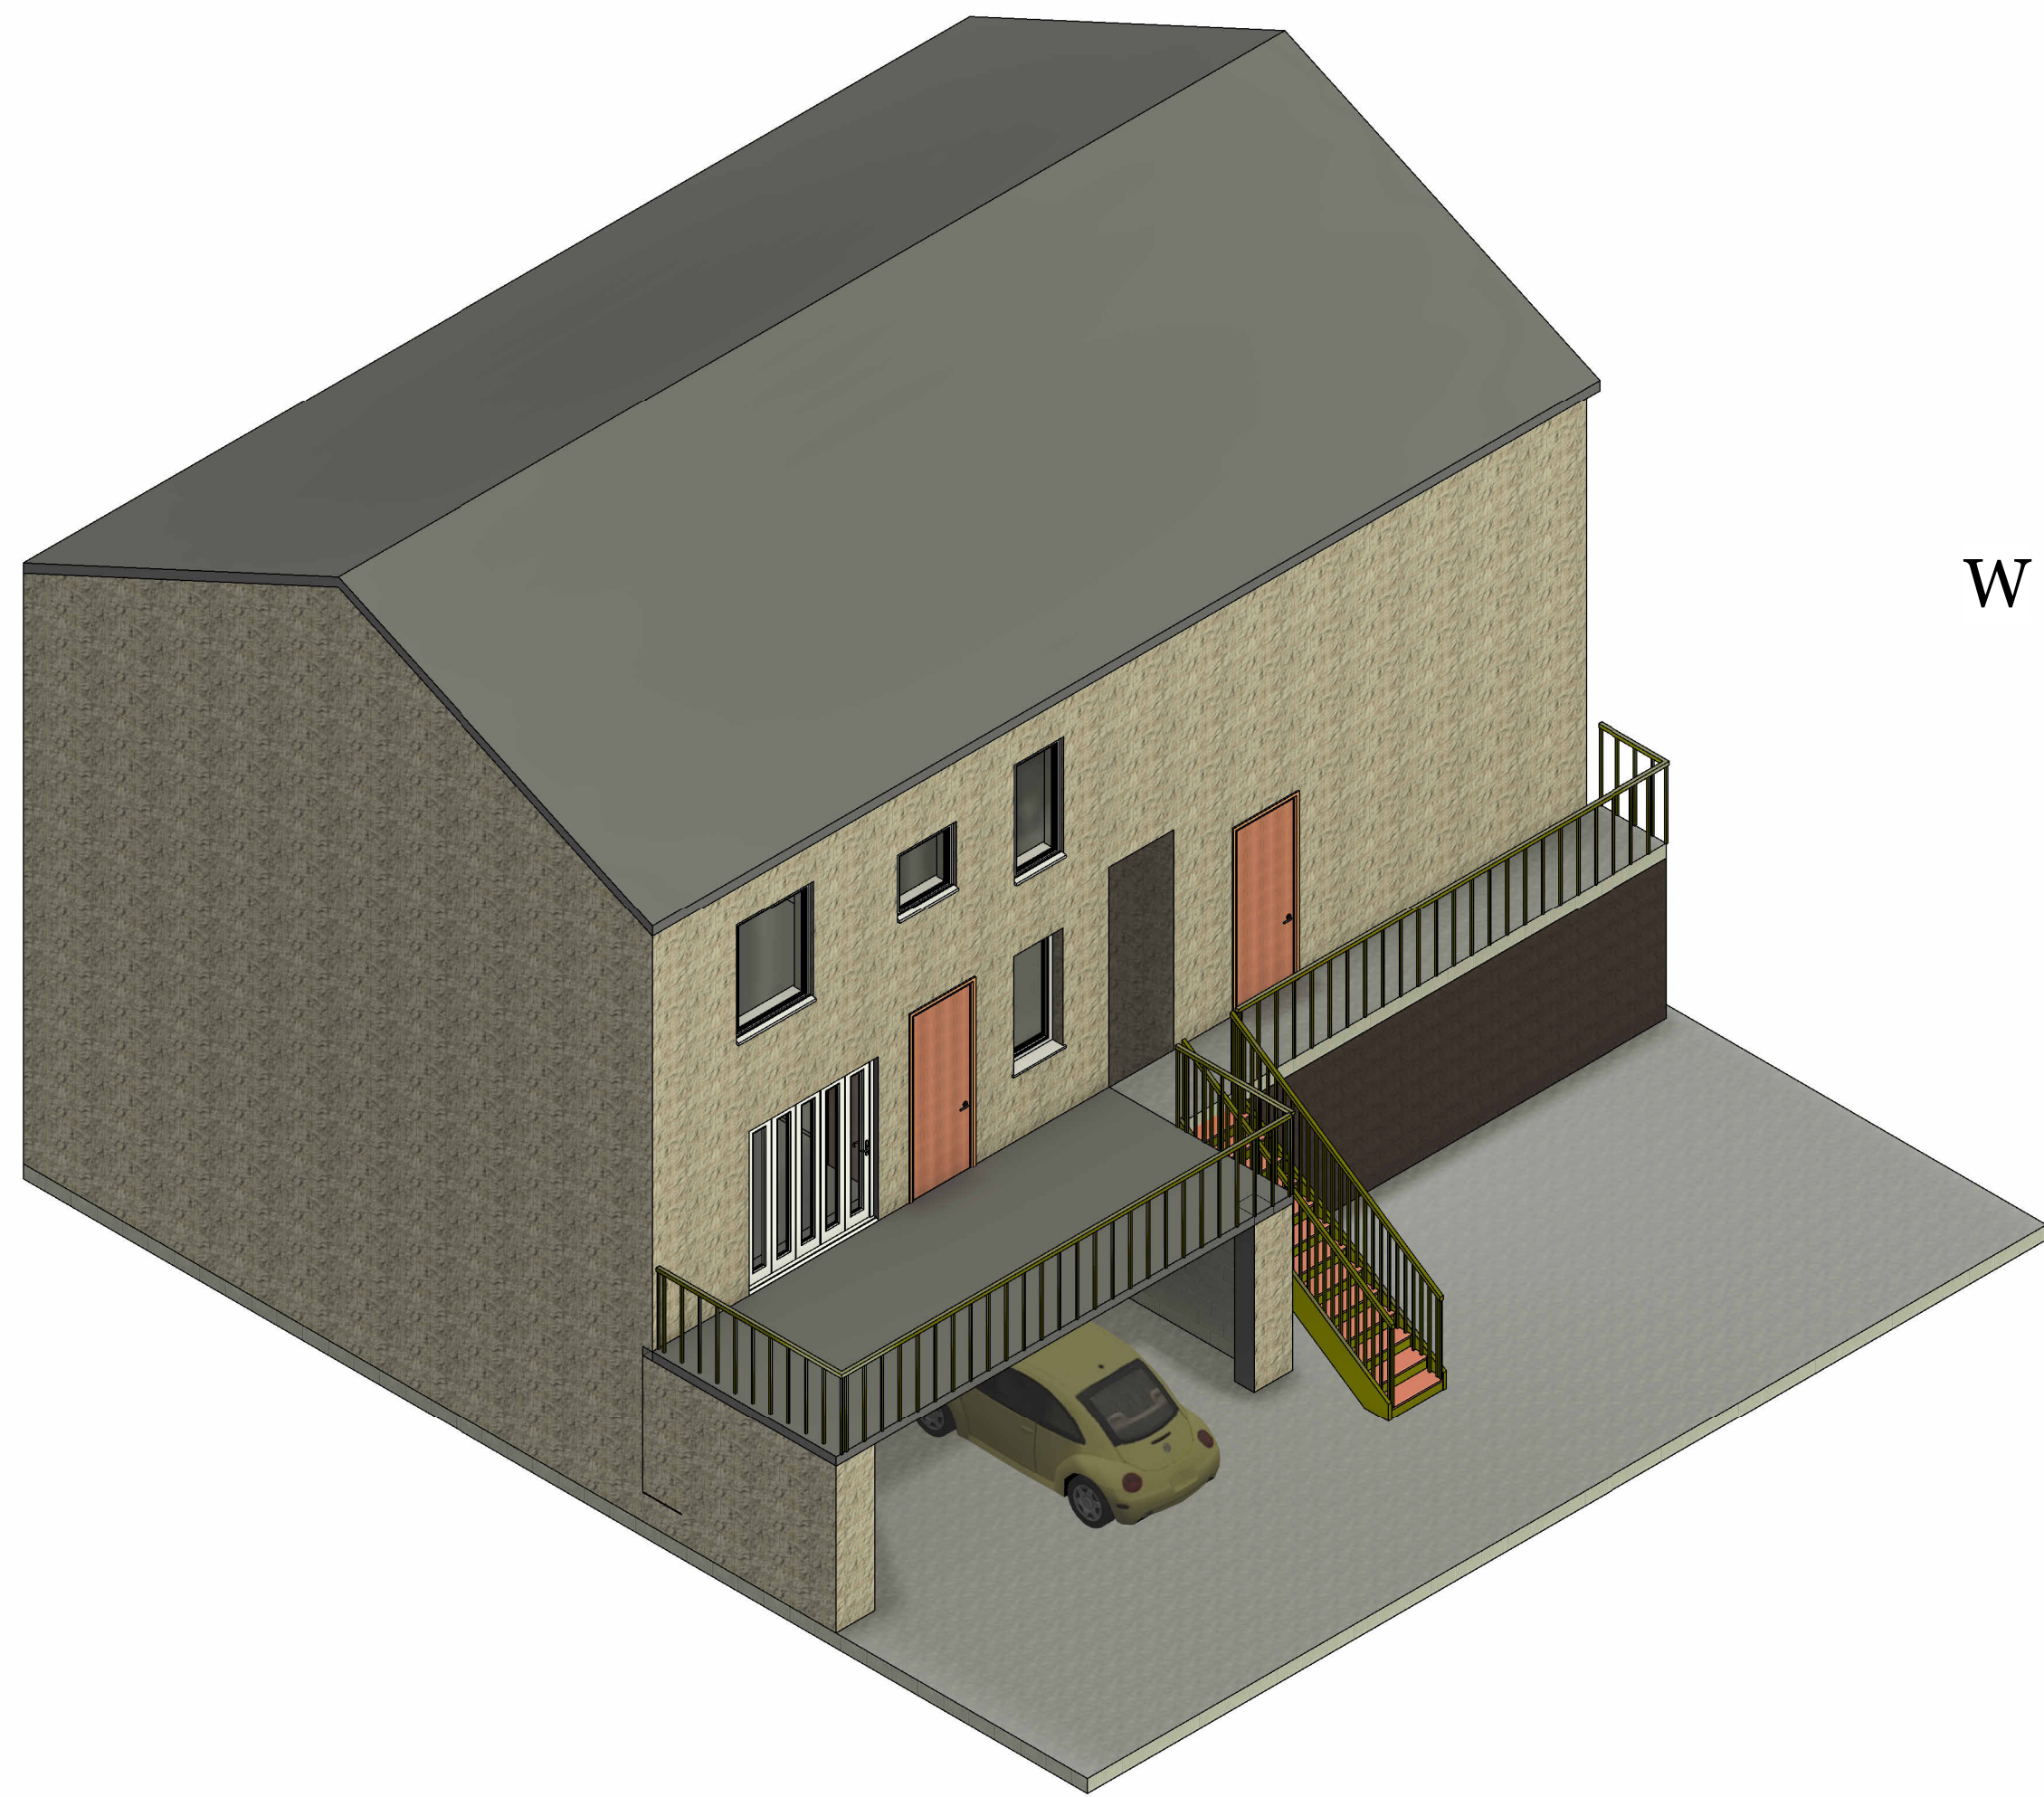

Location Plan	North Point
The contractor must verify all dimensions on site before commencing any work of fabrication drawings. If this drawing exceeds the quantities taken in any way Trend Architecture are to be informed before the work is initiated. Only figured dimensions are to be taken from this drawing. Do not scale off this drawing. Drawings are based on Ordnance Survey and / or existing record drawings - design and drawing content subject to detailed Site Survey, Structural Survey, Site Investigations, Planning and Statutory Requirements and Approvals. Authorised reproduction from Ordnance Survey Map with permission of the Controller of Her Majesty's Stationery Office. Crown Copyright reserved. Trend Architecture Copyright.	

Drawing Notes:

Rev:	Description:	Revised By:	Issue Date:
Project:			
Khalid Javid			
10-12 Thorne Road, Thornton Lodge, Huddersfield, HD1 3J			
Drawing Title:			
Proposed Plan and 3D			
Scale: As indicated@A1		Issue Date:	12/08/2
Drawn By: N.G.		Checked by: J.A.	
Drawing Number:		Revision:	C
TR-A21-0703-003			
Reason For Issue:			
Rear Car Port Covering			