



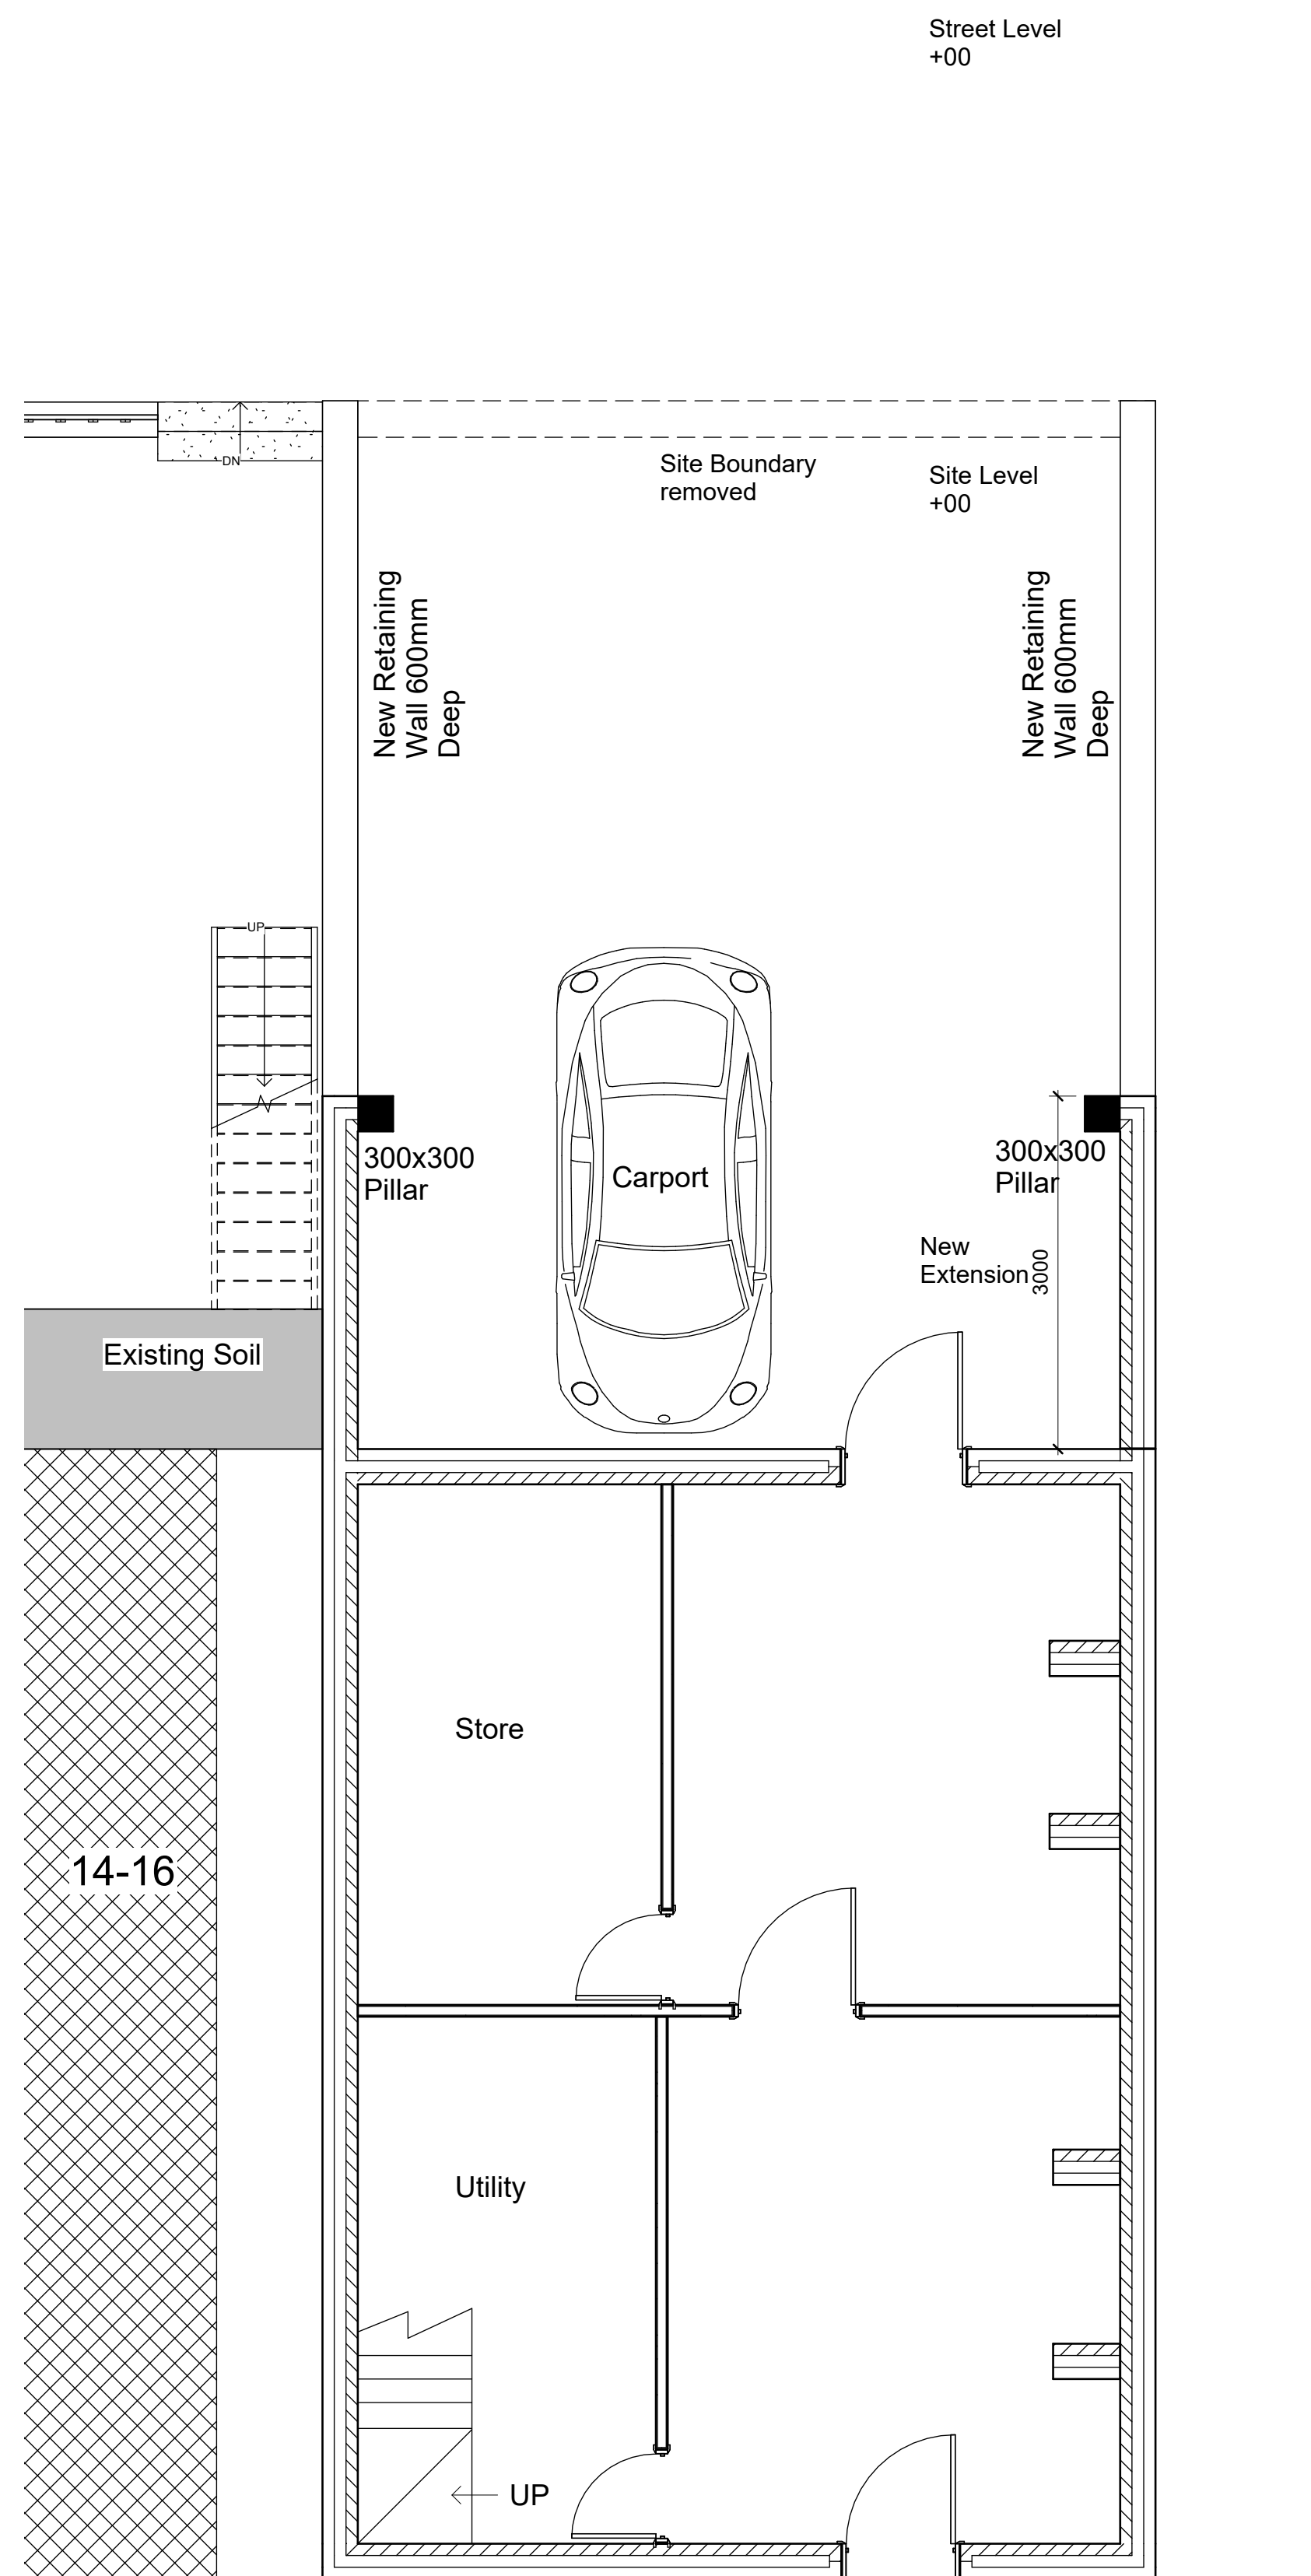

Basement

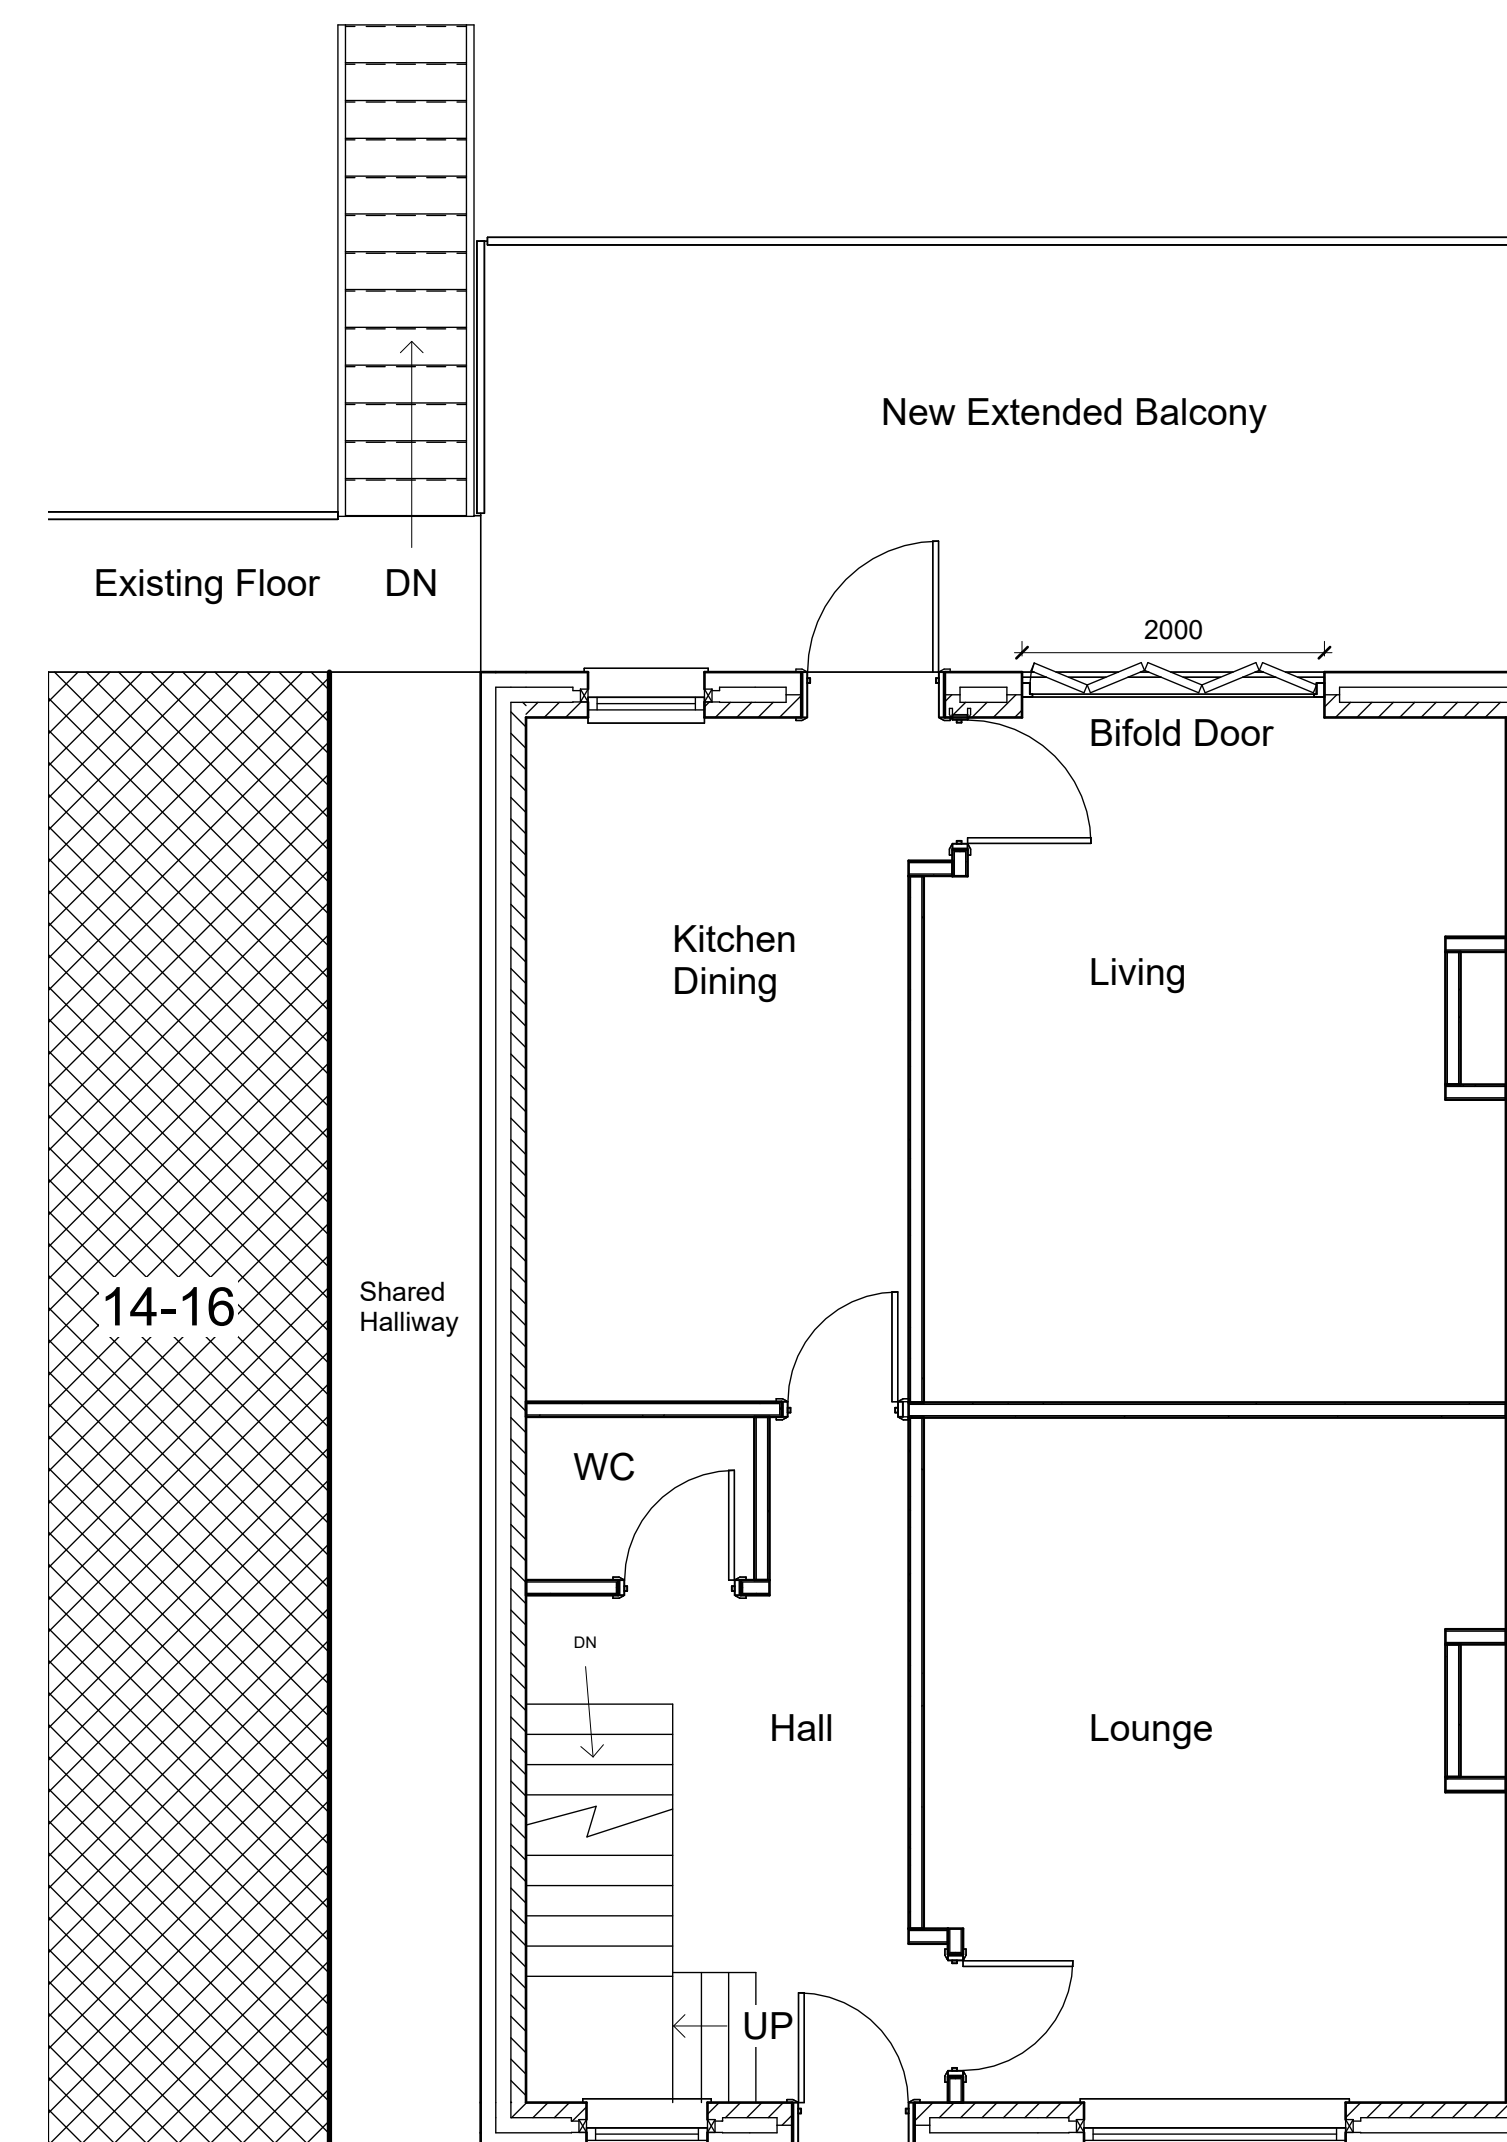

Ground Floor

1 : 50

North Point

Drawing Notes:

Reason For Issue:
Rear Car Port Covering