



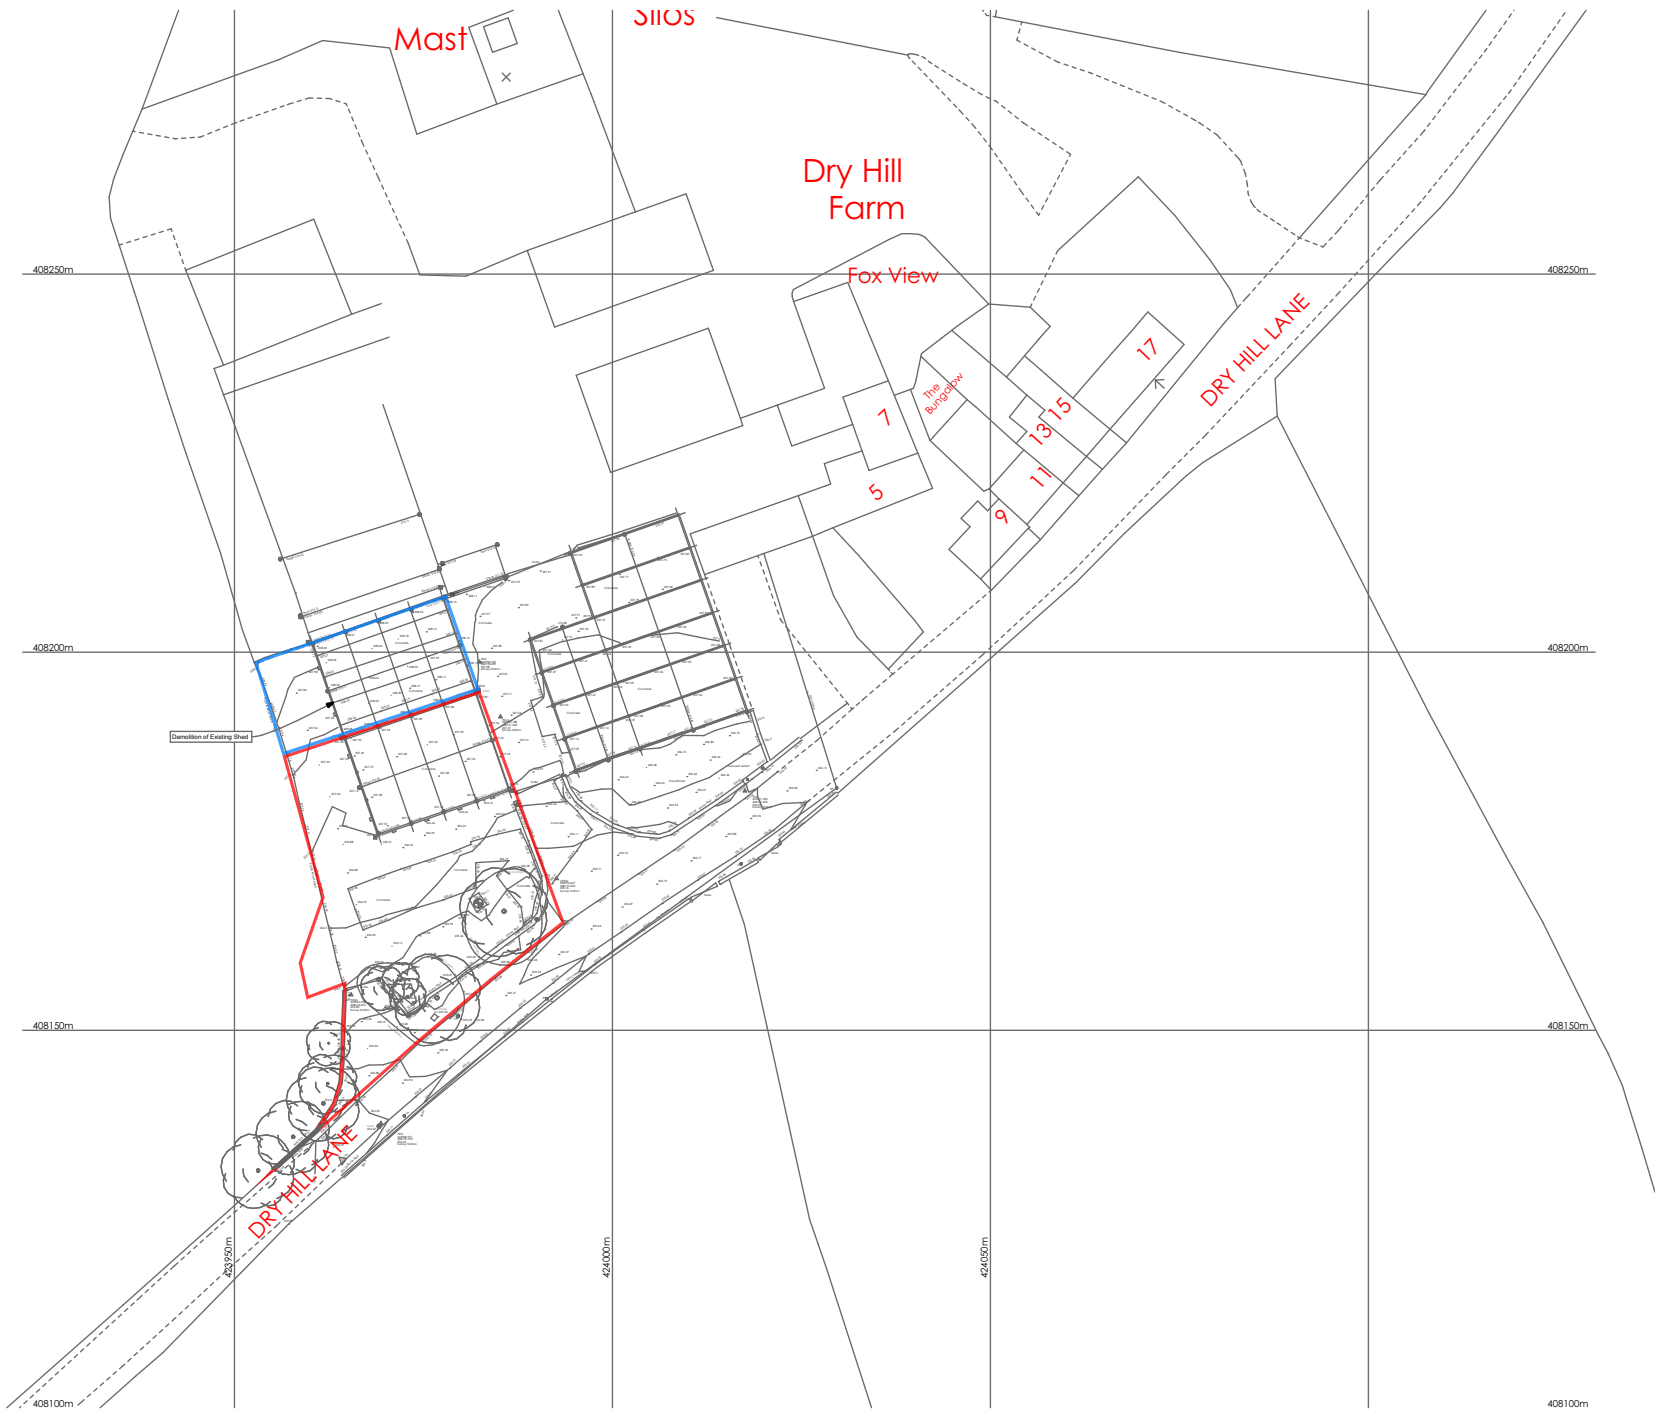

|     |                |     |     |            |
|-----|----------------|-----|-----|------------|
| A   | NMA Submission | JC  | GW  | 10/05/2021 |
| Rev | Description    | Drw | Chk | Date       |

1:1000

|                                                      |             |        |          |           |             |
|------------------------------------------------------|-------------|--------|----------|-----------|-------------|
| Client:                                              |             |        |          |           |             |
| MR BALBIR BIRRING.                                   |             |        |          |           |             |
| Project:                                             |             |        |          |           |             |
| South View Barn, Dry Hill Lane, Denby Dale, HD8 8YN, |             |        |          |           |             |
| Drawing:                                             |             |        |          |           |             |
| SITE LOCATION PLAN.                                  |             |        |          |           |             |
| Project No:                                          | Drawing No: | Scale: | Date:    | Drawn by: | Checked by: |
| 1674                                                 | 01_01       | 1:1000 | 10.05.21 | JC        | GW          |

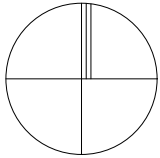

Wake Morley Architects

tel 01484 681755 e enquiry@wakemorleyarchitects.com  
1 Dunford Road, Holmfirth, West Yorkshire HD9 2DP