


DO NOT SCALE

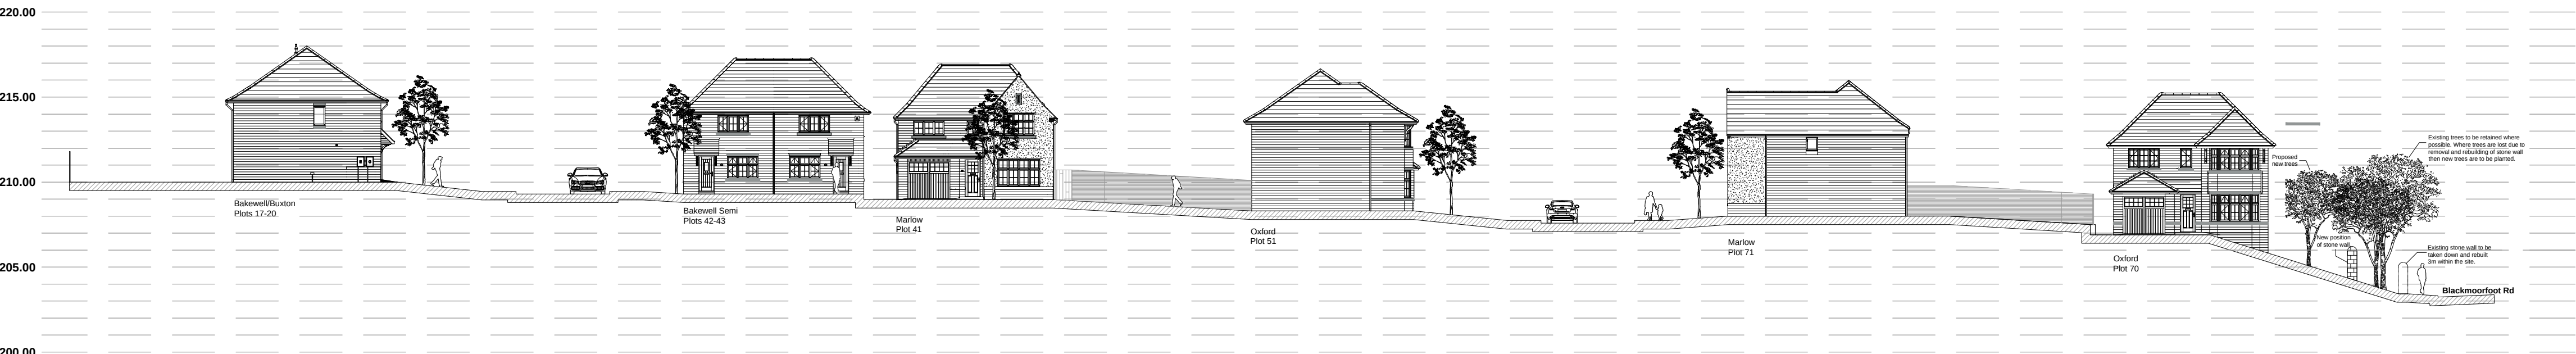

Section A-A



Section B-B



Section B-B (continued)



Redrow House, Brunel Road, Wakefield 41 Industrial Estate, WF2 0XG
Tel: +44 (0)1924 822 566
www.redrow.co.uk

WORKING NAME:

PROJECT:

BLACKMOORFOOT ROAD
CROSLAND MOOR

TITLE:

PROPOSED STREET SCENES

SCALE @ A1:

1:500

DESIGNER:

DH

APPROVED:

CP

DATE: 28.06.21

PROJECT NO:

BRCM

DRAWING NO:

BRCM-16-02-08

REV:

A

© Redrow plc or its group companies. All rights reserved.