


Only figured dimensions should be used.

Scaled dimensions should be checked with the Architect.

This drawing together with the design, is the property and copyright of the Architect and must not be reproduced without written permission

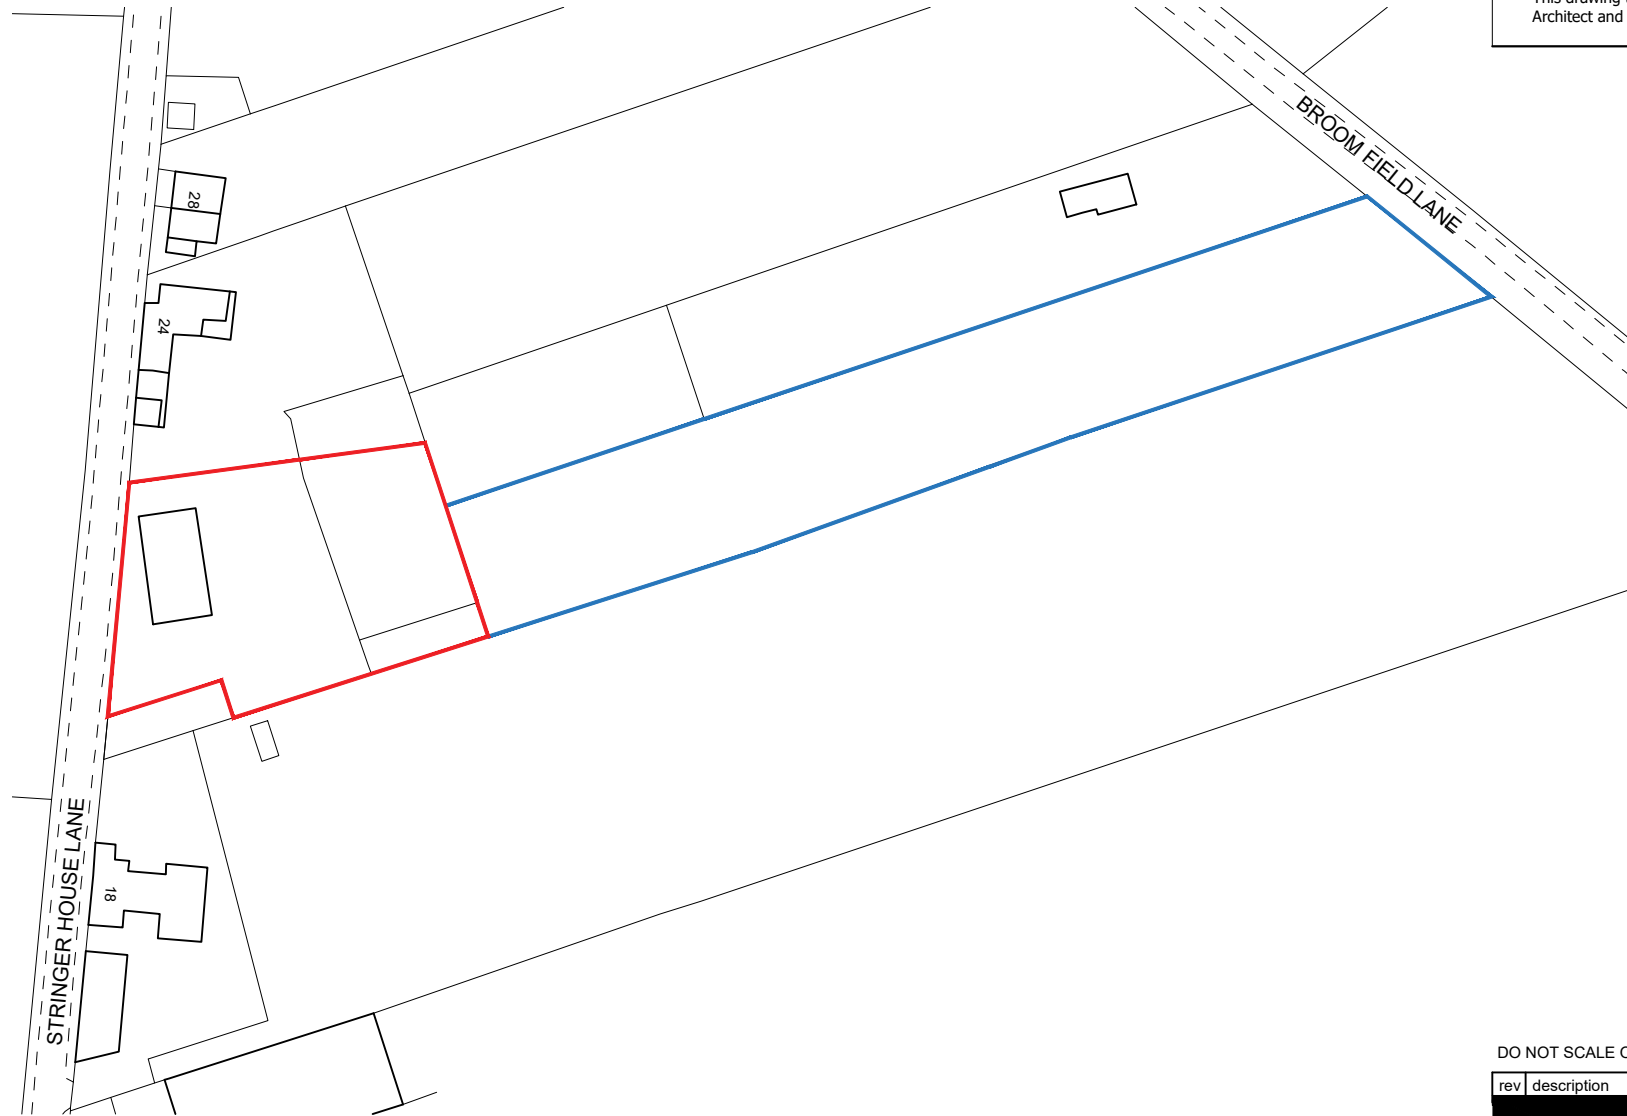

DO NOT SCALE OFF THIS DRAWING

rev	description	drwn	auth	date
-----	-------------	------	------	------

Client  
**MR & MRS FORSTER**

Project  
**NEW DWELLING ADJ 24  
STRINGER HOUSE LANE, EMLEY**

Description  
**BUILDING LOCATION  
PLAN**

Project No <b>2721</b>	Drawing No <b>LOC</b>	Rev <b>/</b>	Scale <b>1:1250@ A4</b>	Date Drawn <b>JUL'21</b>	Drawn By <b>JF</b>	Authorised By <b>JC</b>	Purpose of Issue Planning <input checked="" type="radio"/> Building Regs <input type="radio"/> Tender <input type="radio"/> Construction <input type="radio"/> Comment <input type="radio"/> info <input type="radio"/>
---------------------------	--------------------------	-----------------	----------------------------	-----------------------------	-----------------------	----------------------------	--

**ACUMEN**  
DESIGNERS & ARCHITECTS

acumenarchitects.co.uk 01484 546 000  
Headrow House, Old Leeds Road, Huddersfield, HD1 1SG