

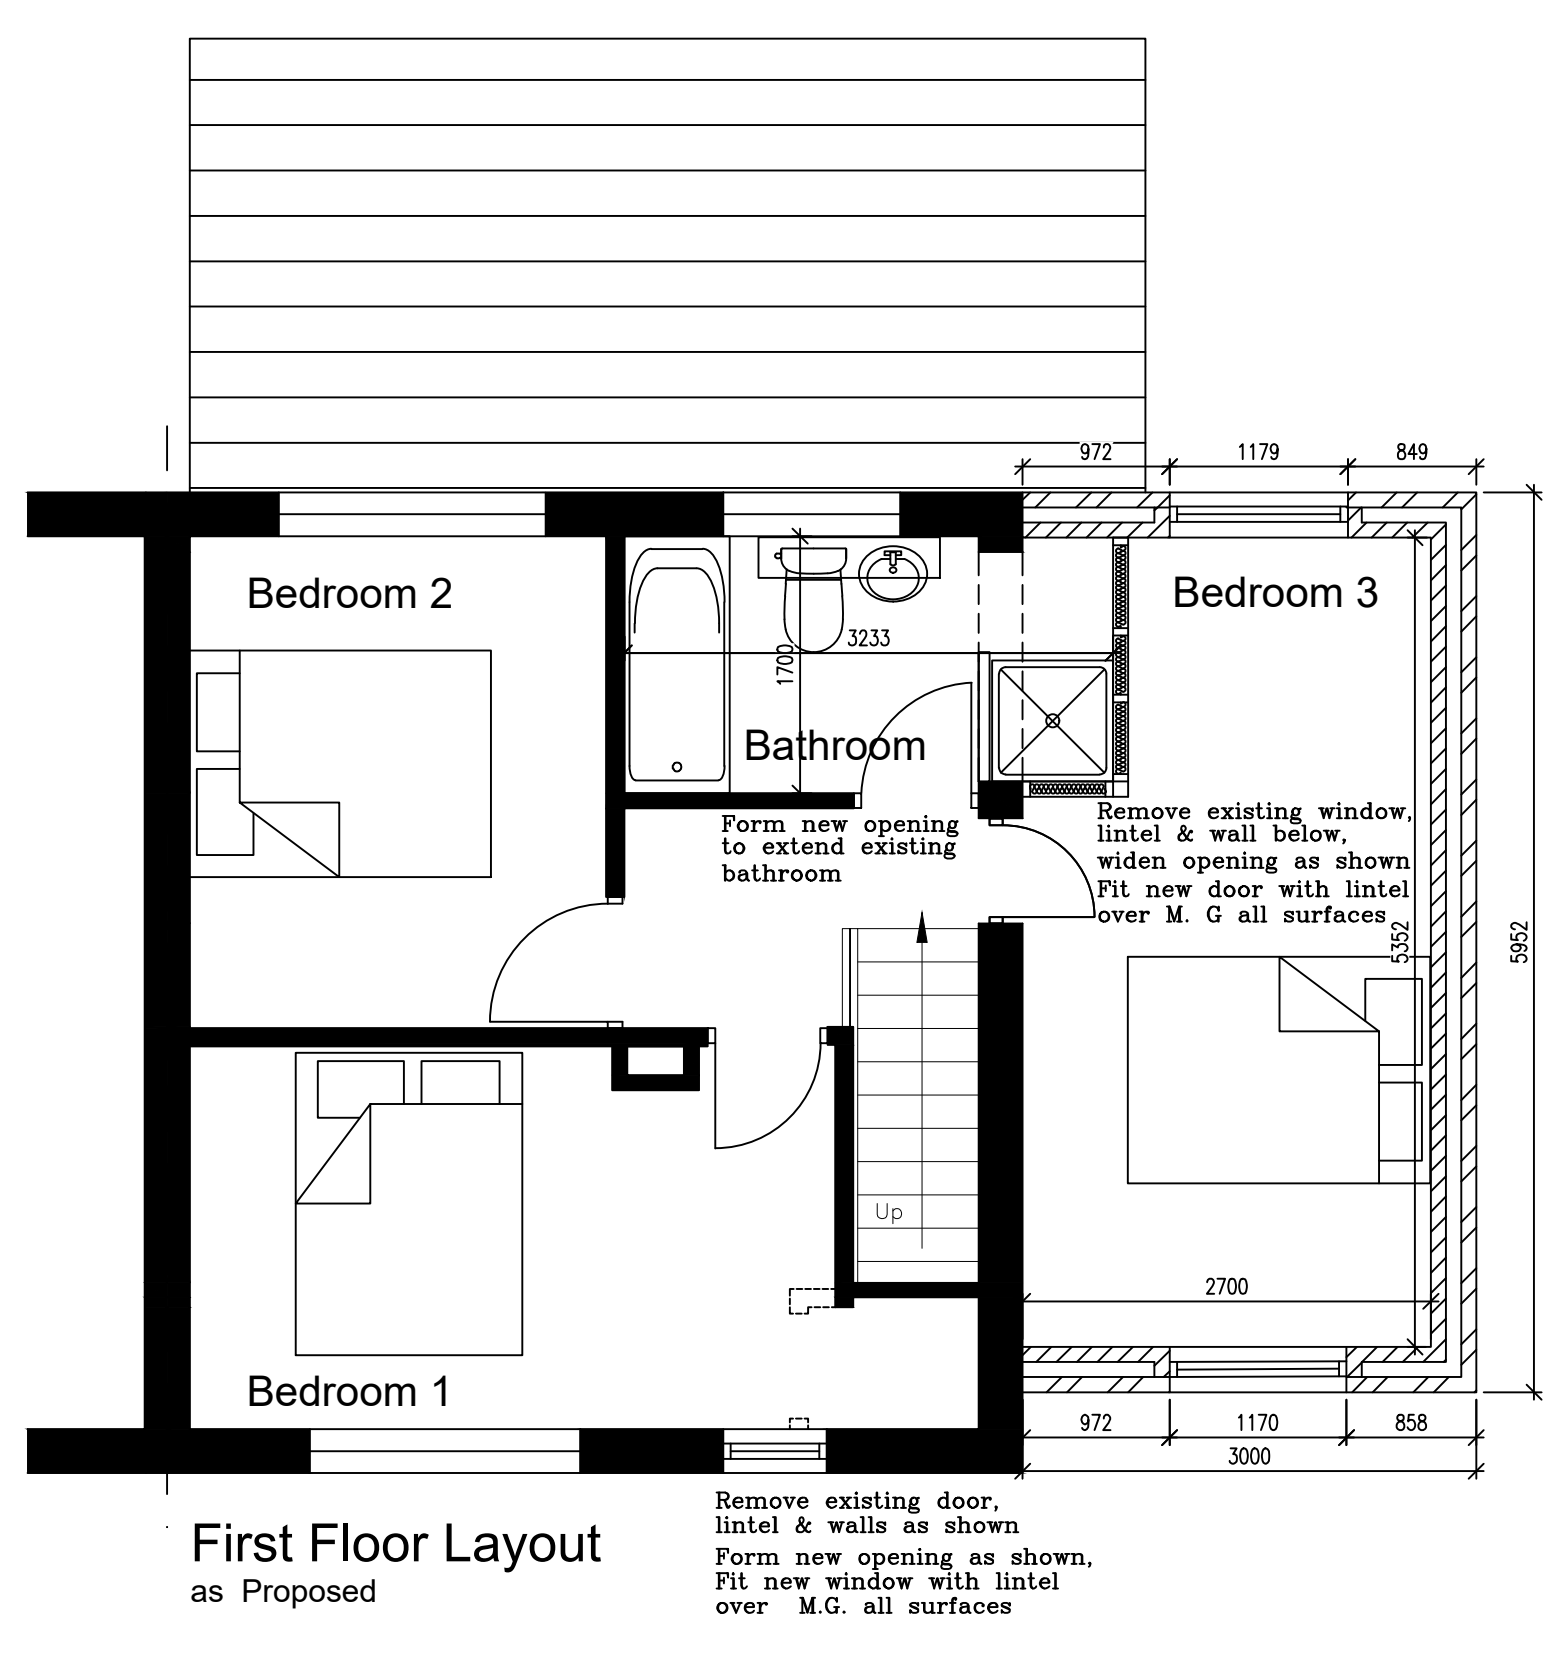
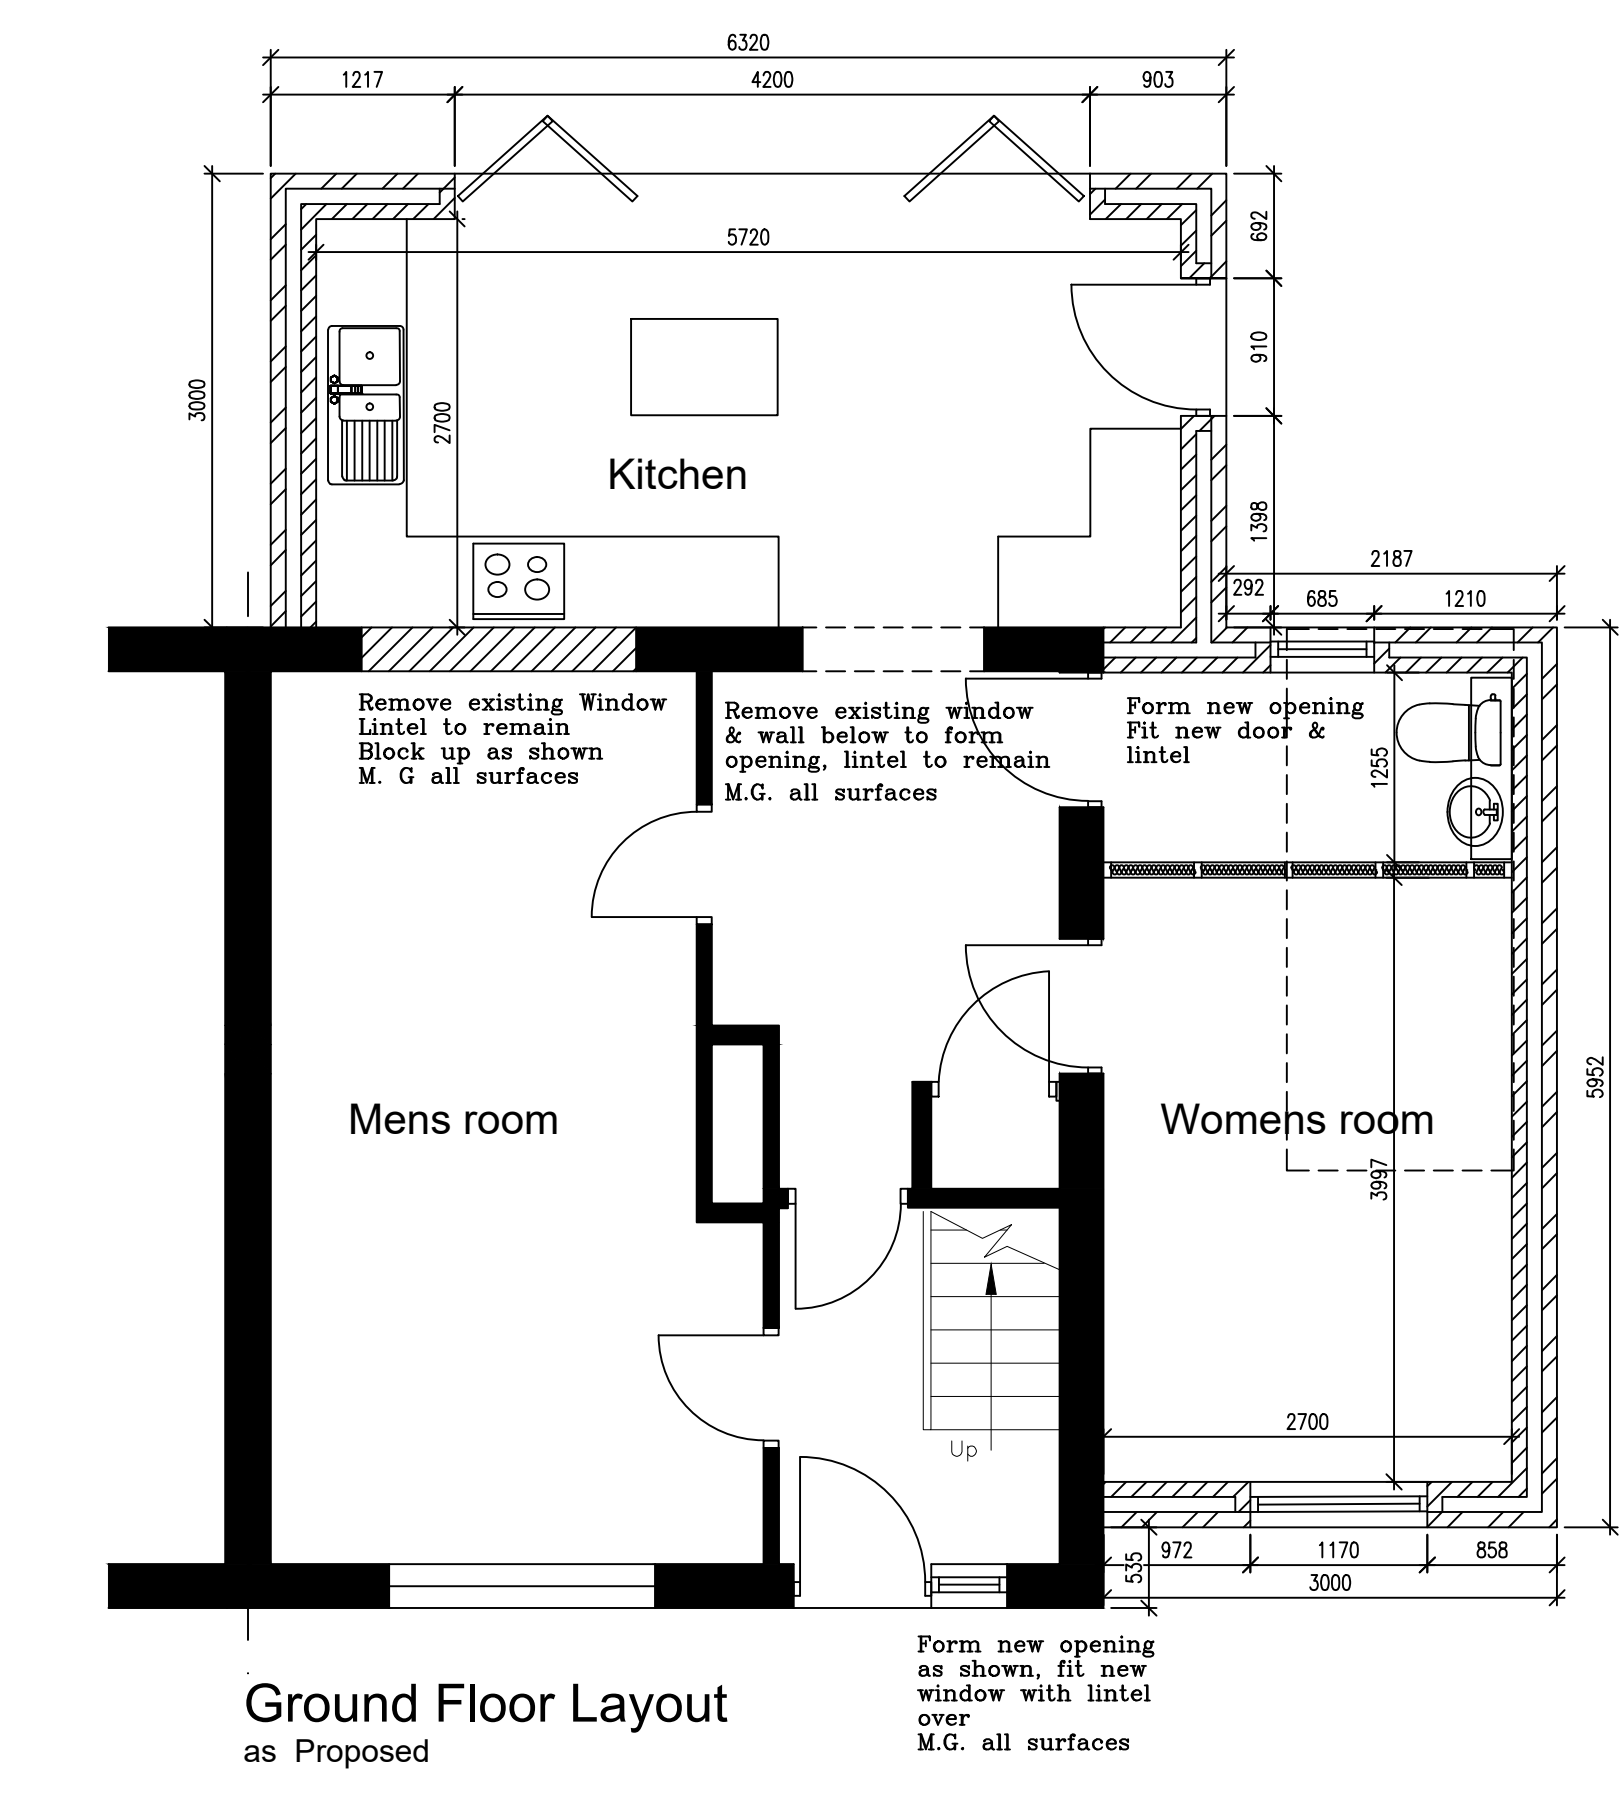
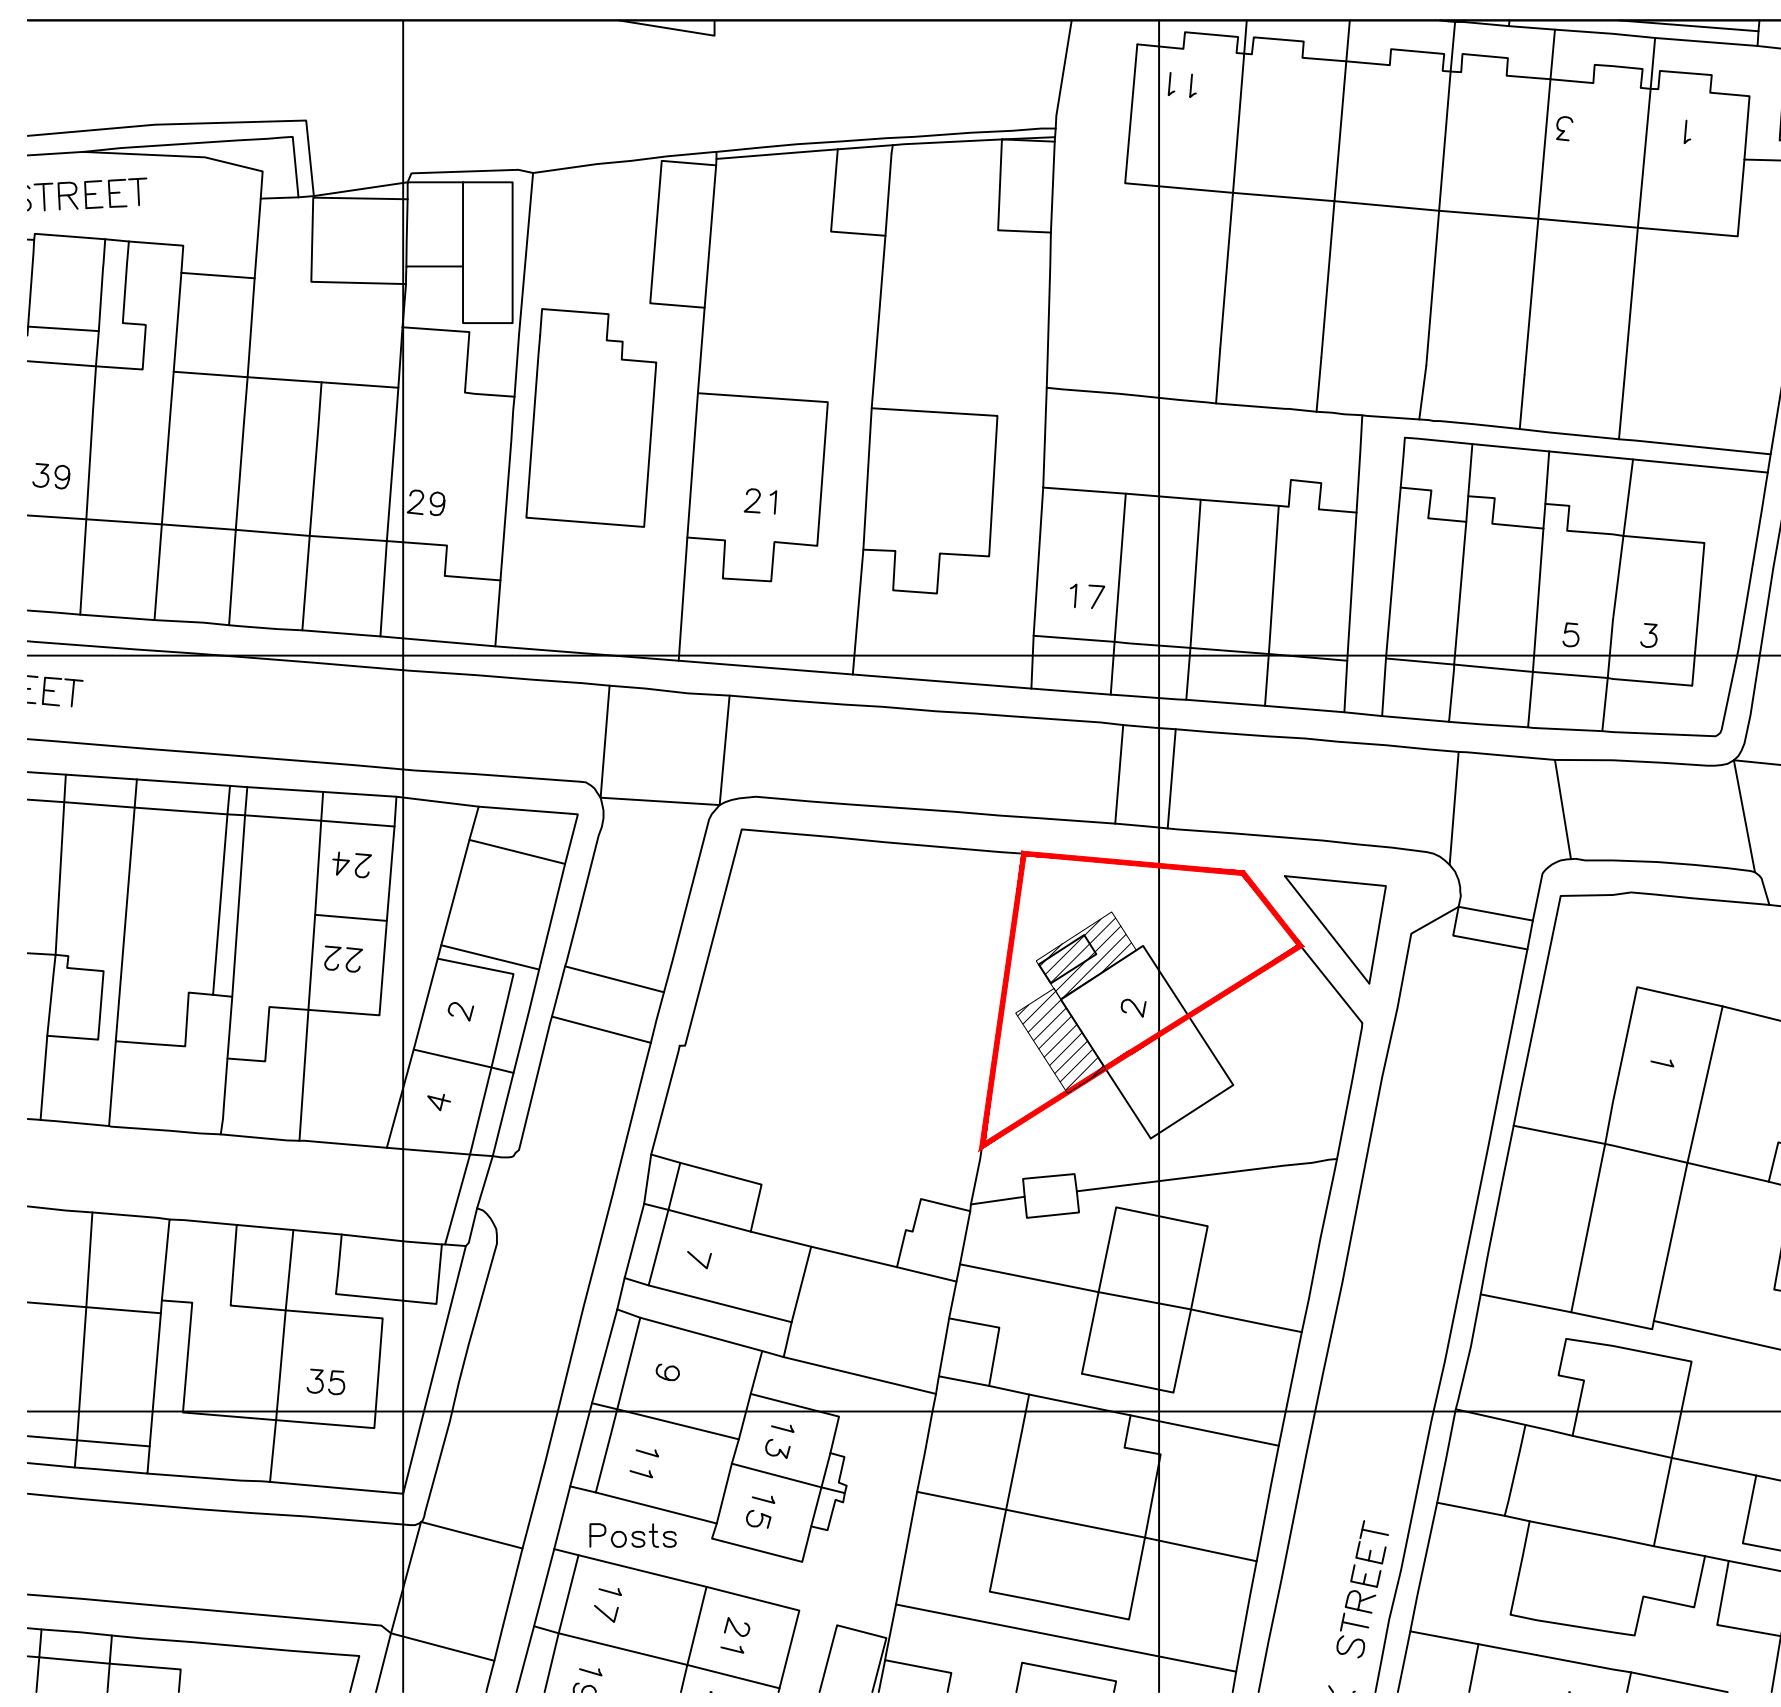
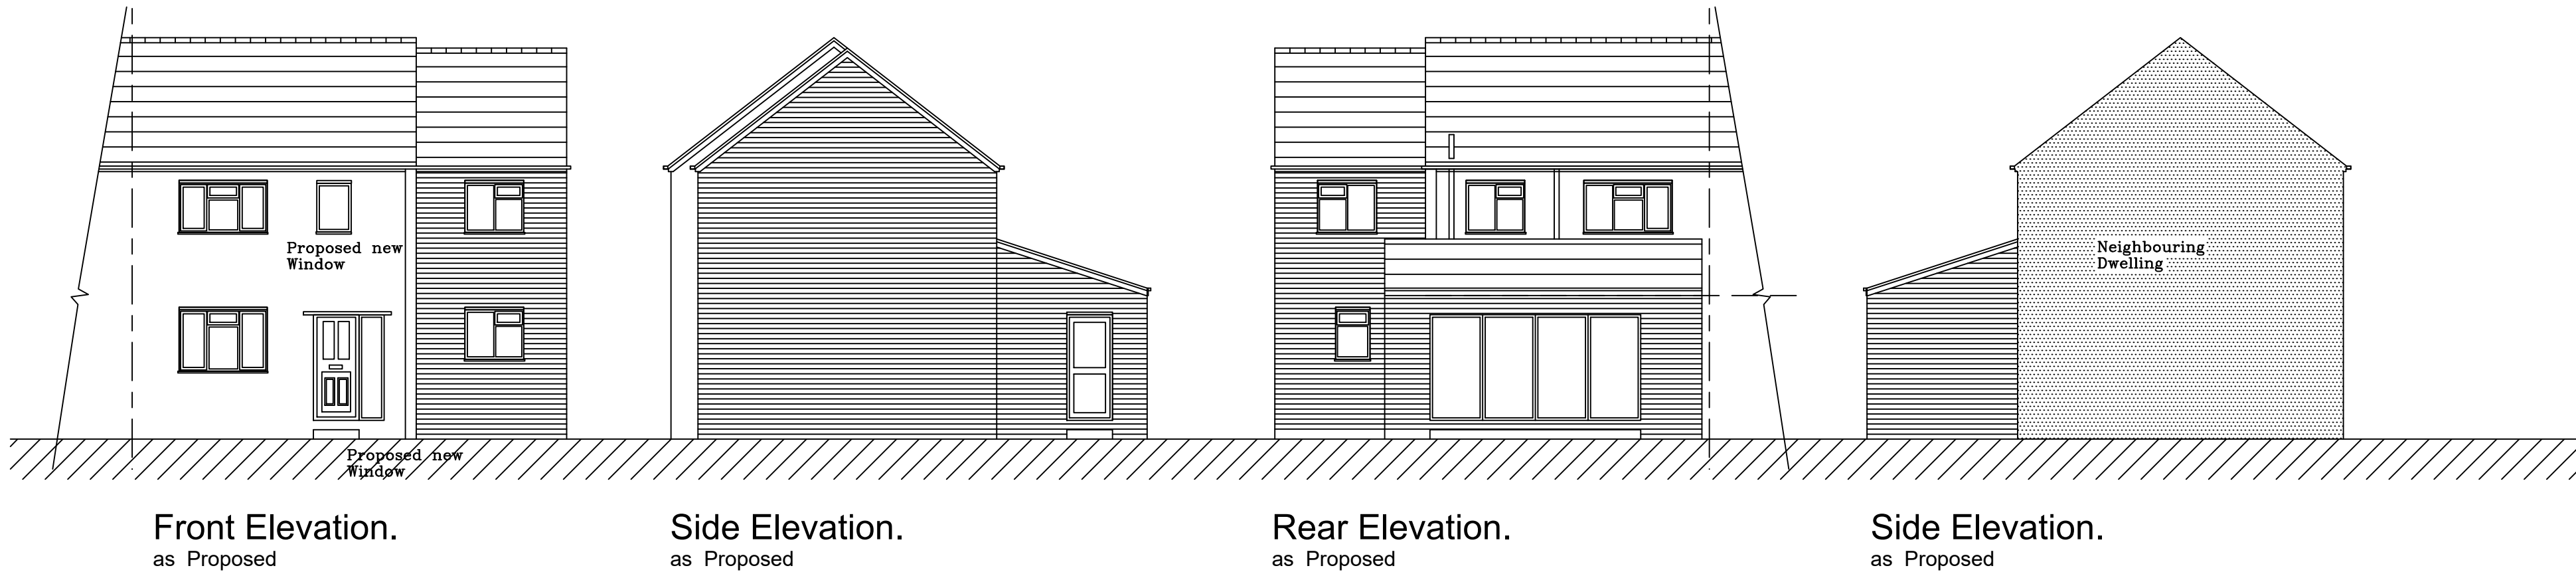


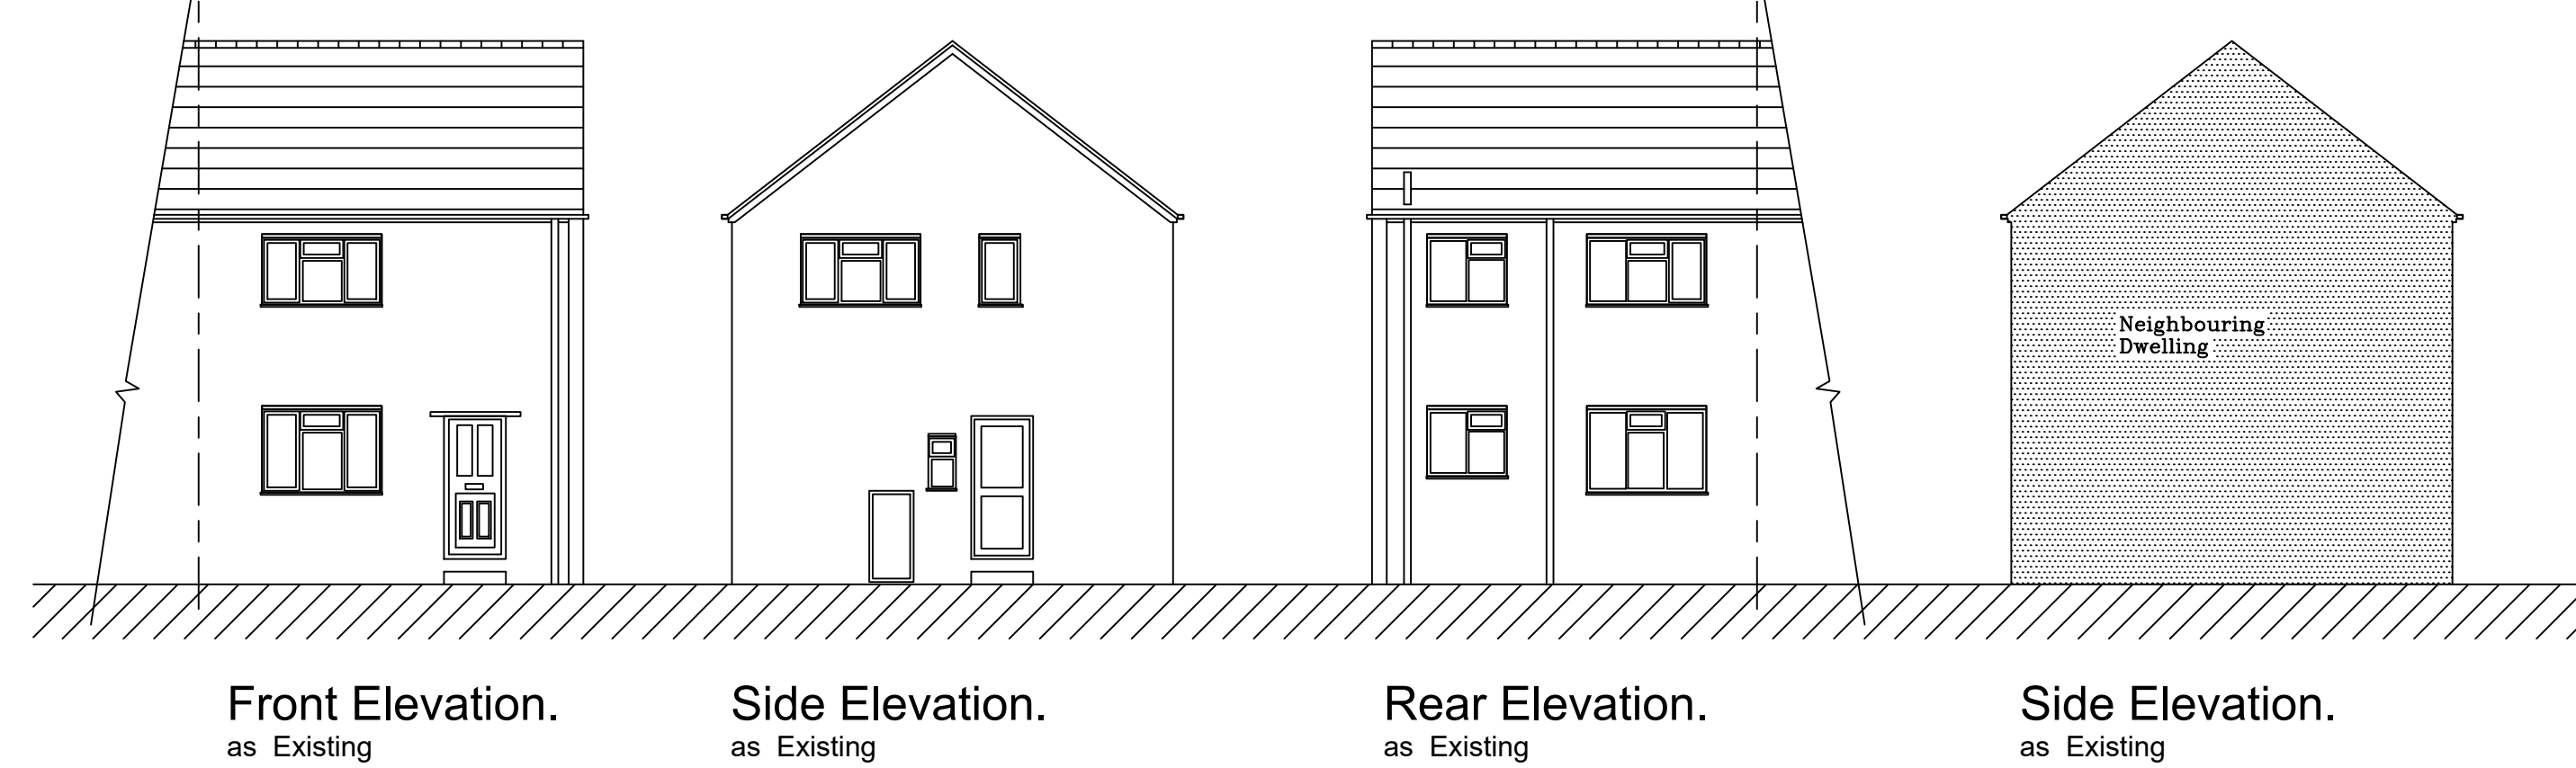

Block Plan

REVISION	DATE	DESCRIPTION
A	13/08/2021	Window added to FF Bedroom 1, Plan & Elevation & Window to Front Door added to Elevation
B	19/08/2021	Incorrect address submitted as Norfolk Street corrected to No 2 Suffolk Street as queried by Planning Officer
C	08/10/2021	Proposed Full Length Window in Existing Front Bedroom reduced in height to match existing adjacent window in Front Bedroom at Planners request

Note to CONTRACTOR Check all dimensions prior to commencing works or ordering any materials Do not Scale On no account are any works whatsoever including foundations to be undertaken outside the boundary of the site without the express permission of the adjoining owner	Note to CLIENT It is your responsibility to check with the Statutory Authorities where all the services, particularly those outside the property are located, and to advise the Contractor accordingly, prior to accepting his quotation for the works Note, this may have both cost and safety issues
--	--

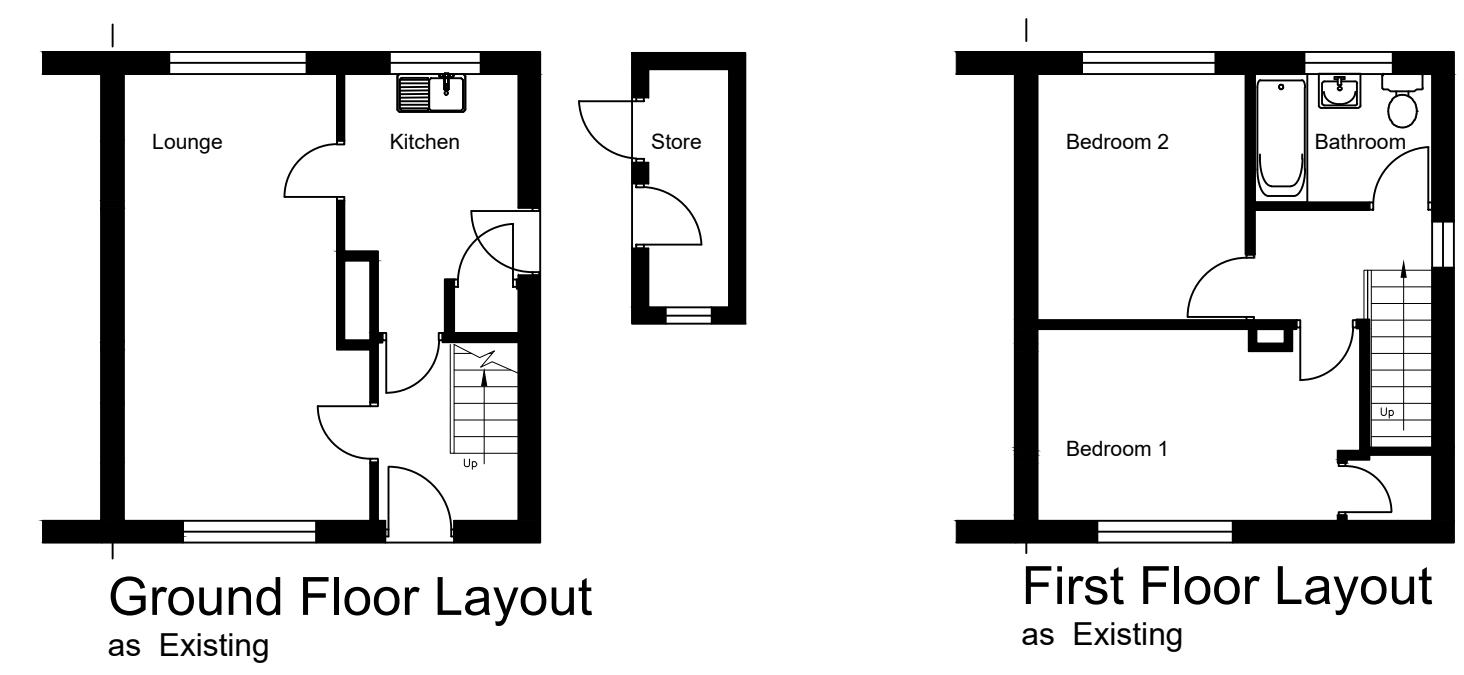

Unit 2, The Office Campus, Paragon Business Park, Red Hall Court, Wakefield, WF1 2UY		01924 380873		A1	
Project	Proposed Single Storey Extension to Rear & 2 Storey Extension to Side at 2 Suffolk Street, Batley WF17 7RZ for Mr F Lunat	Date	05/08/2021	F	2347
Drawing	Existing & Proposed Plans, Elevations & Block Plan	Drg No	1	R	C
				Scale	1:50 1:100 1:500