


PHASE 1A WORKS

- * SET UP ONCE THAT THE MAIN ACCESS ROAD CAN BE USED AFTER. ALL DRAINAGE INSTALLED + BASE COURSE

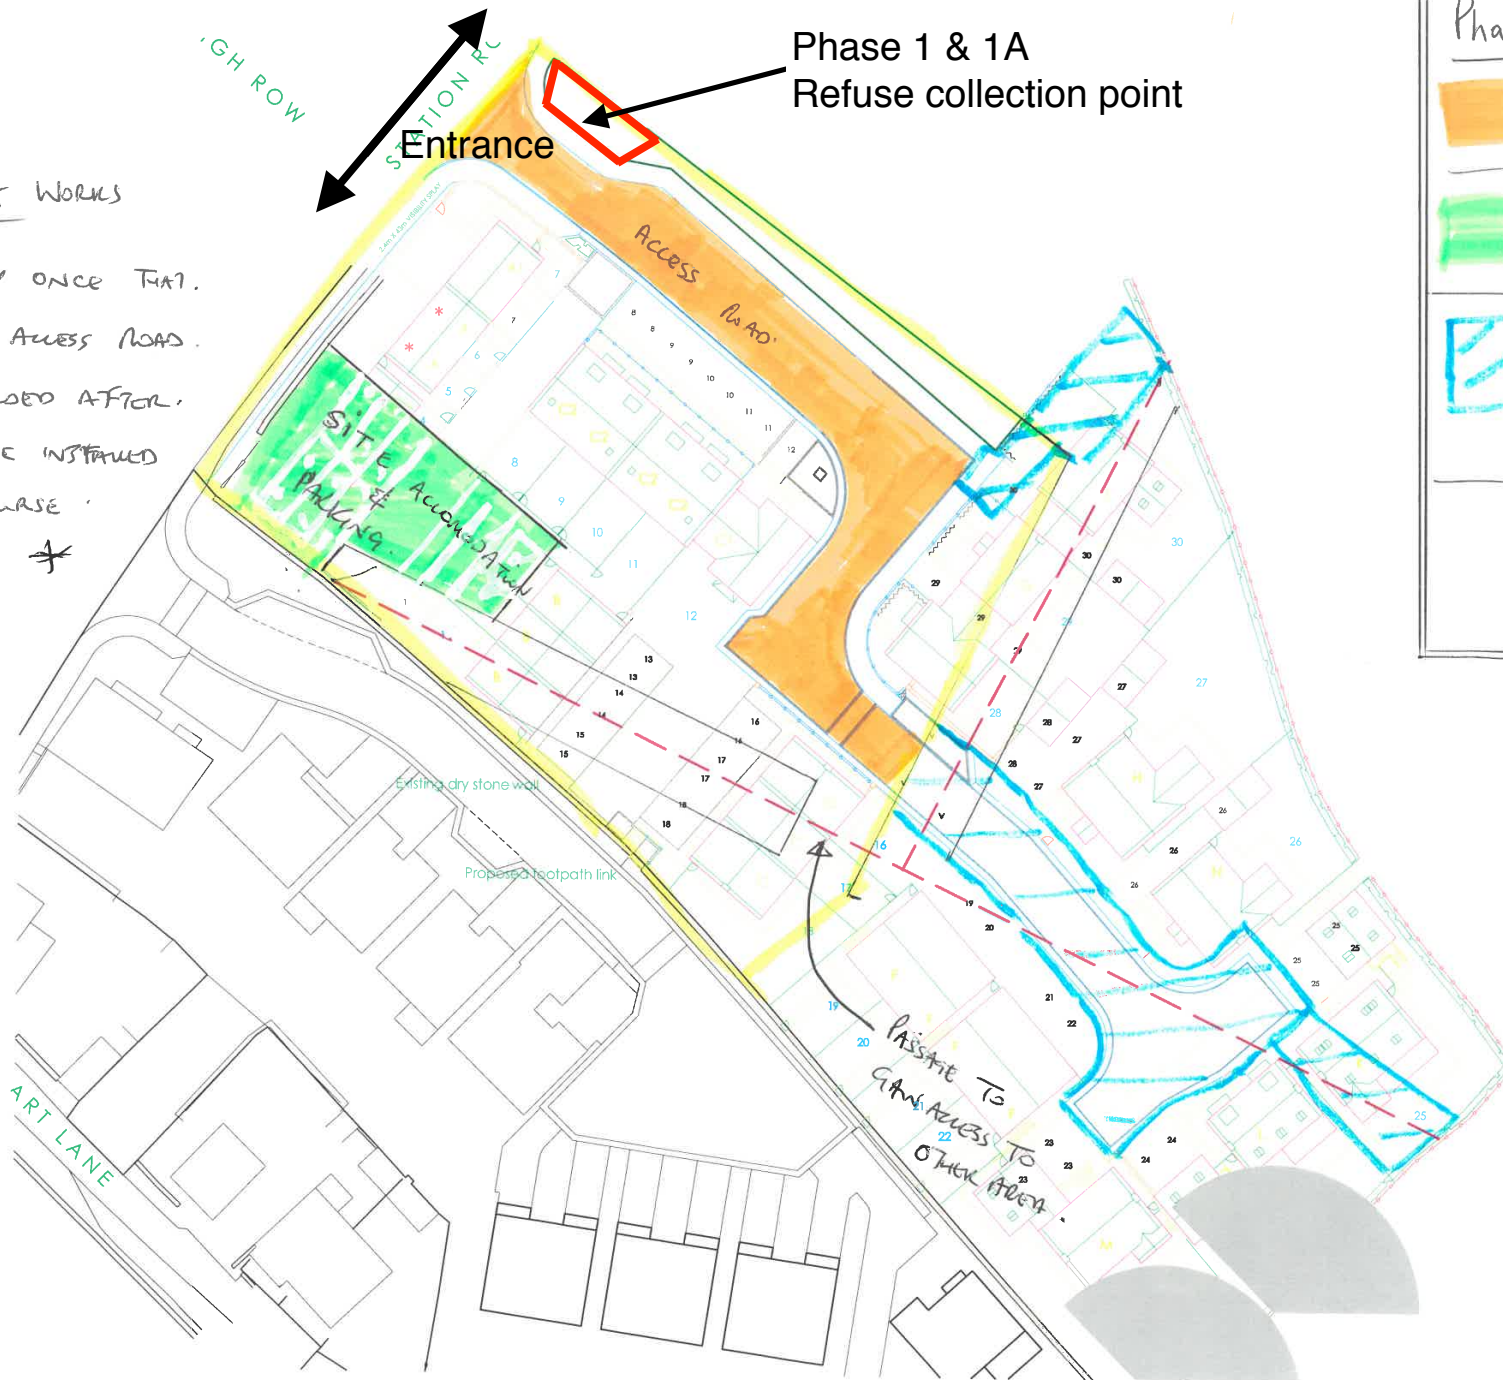

Phase 1A

BASE TARMAC LAYED
SITE ACCESS ROAD.

SITE ACCOMMODATION
+ PARKING

AREA TO BE REDUCED
TO FORMATION LEVEL TO
CREATE DIVERSION
ROUTE FOR CABLE

A3-1:500