


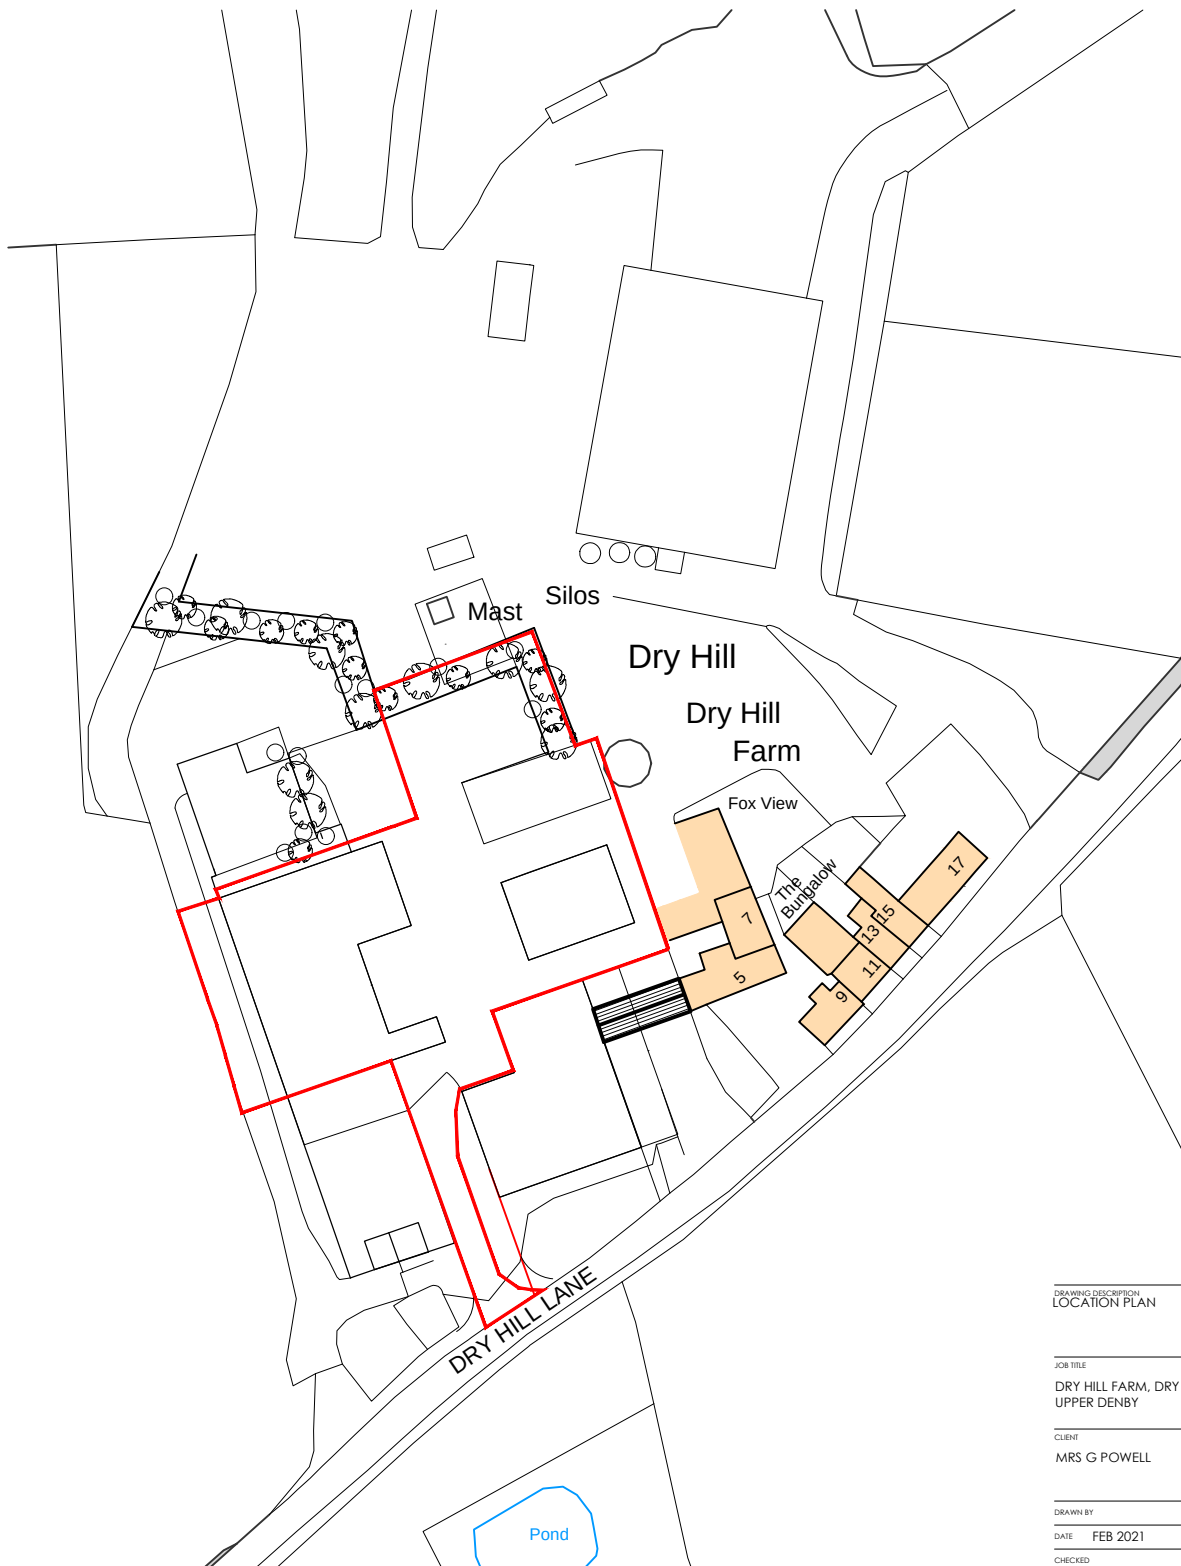

DRAWING DESCRIPTION
LOCATION PLAN

JOB TITLE
DRY HILL FARM, DRY HILL LANE
UPPER DENBY

CLIENT
MRS G POWELL

DRAWN BY	SCALE 1:1250 @ A4
DATE FEB 2021	DRAWING NO. 1137/00-01
CHECKED	REVISION -



L'ARCHE DEVELOPMENTS (UK) LTD
63 The Old Brickworks, The Studio
Thurstonland
HOLDS
mail@larchedevelopments.co.uk
Company Reg: 05556161 VAT Reg: 143326355
Claire Parker-Hughill 07797226469 & Emma Harris 0779724443