




Only figured dimensions should be used.
 Scaled dimensions should be checked with the Architect.
 This drawing together with the design, is the property and copyright of the Architect and must not be reproduced without written permission

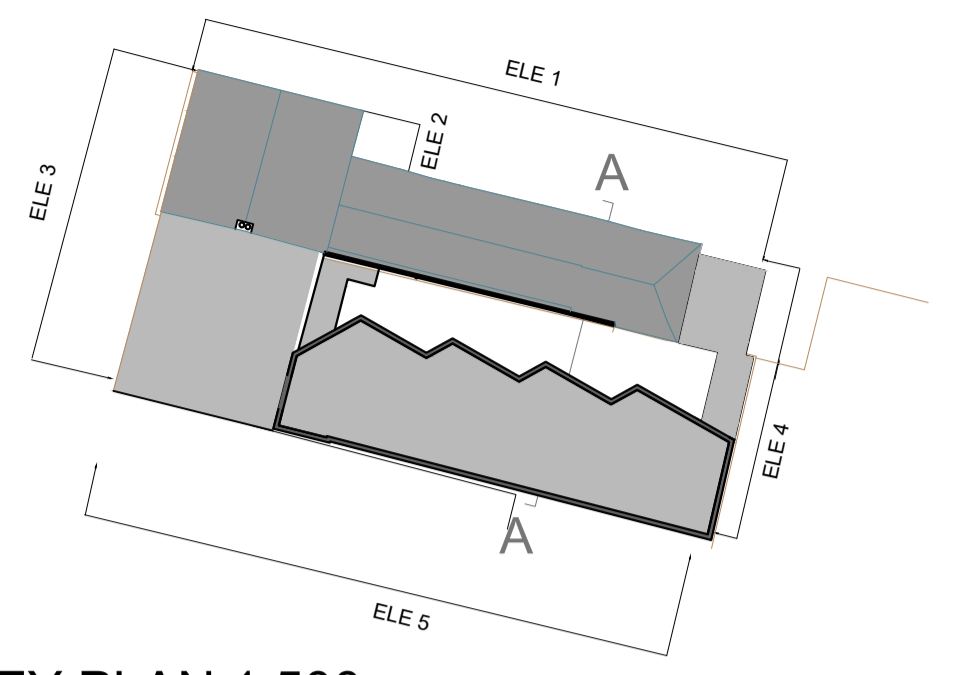

KEY PLAN 1:500

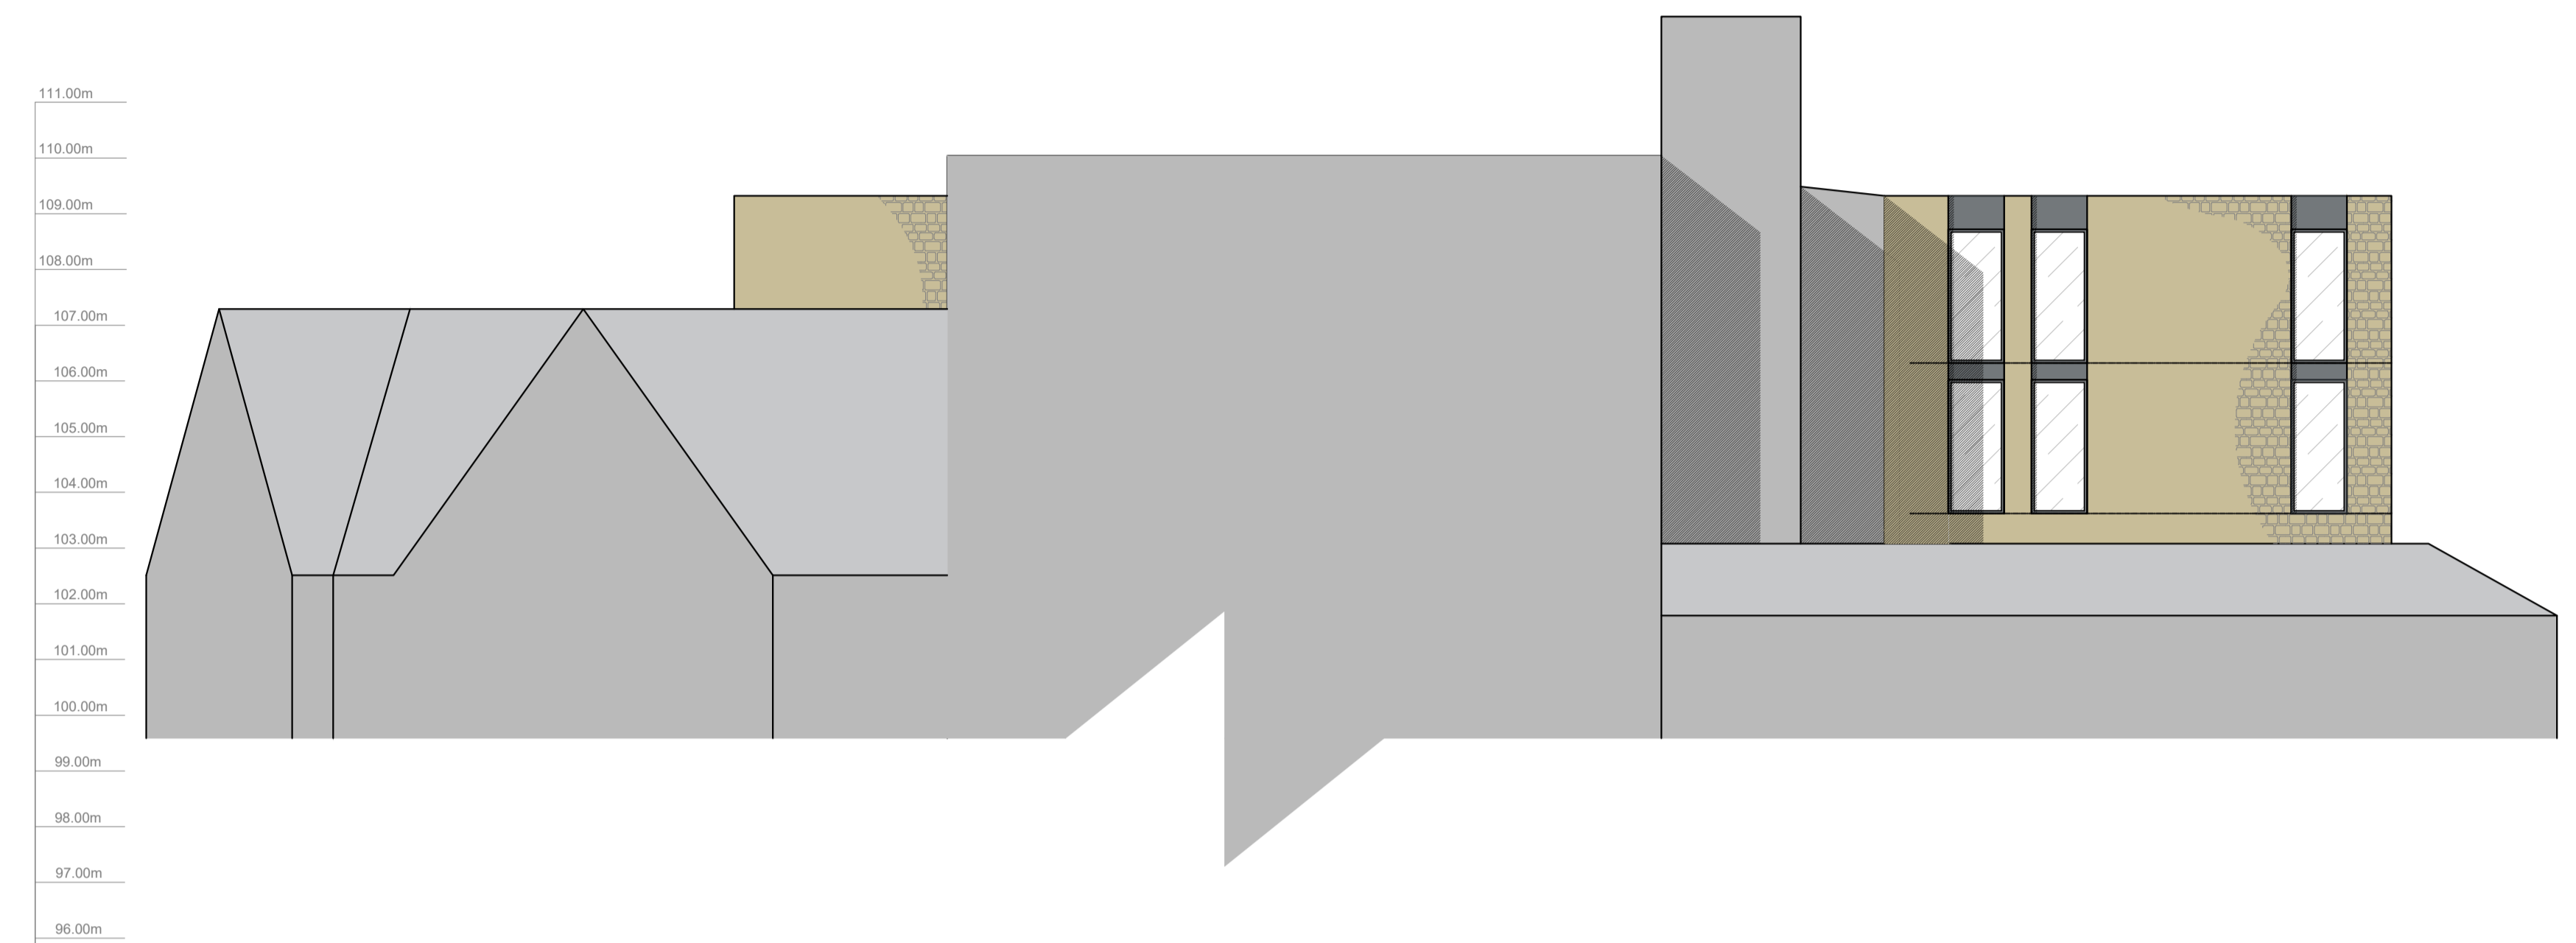

ELEVATION 5 - (PARTIAL) RAMSDEN STREET

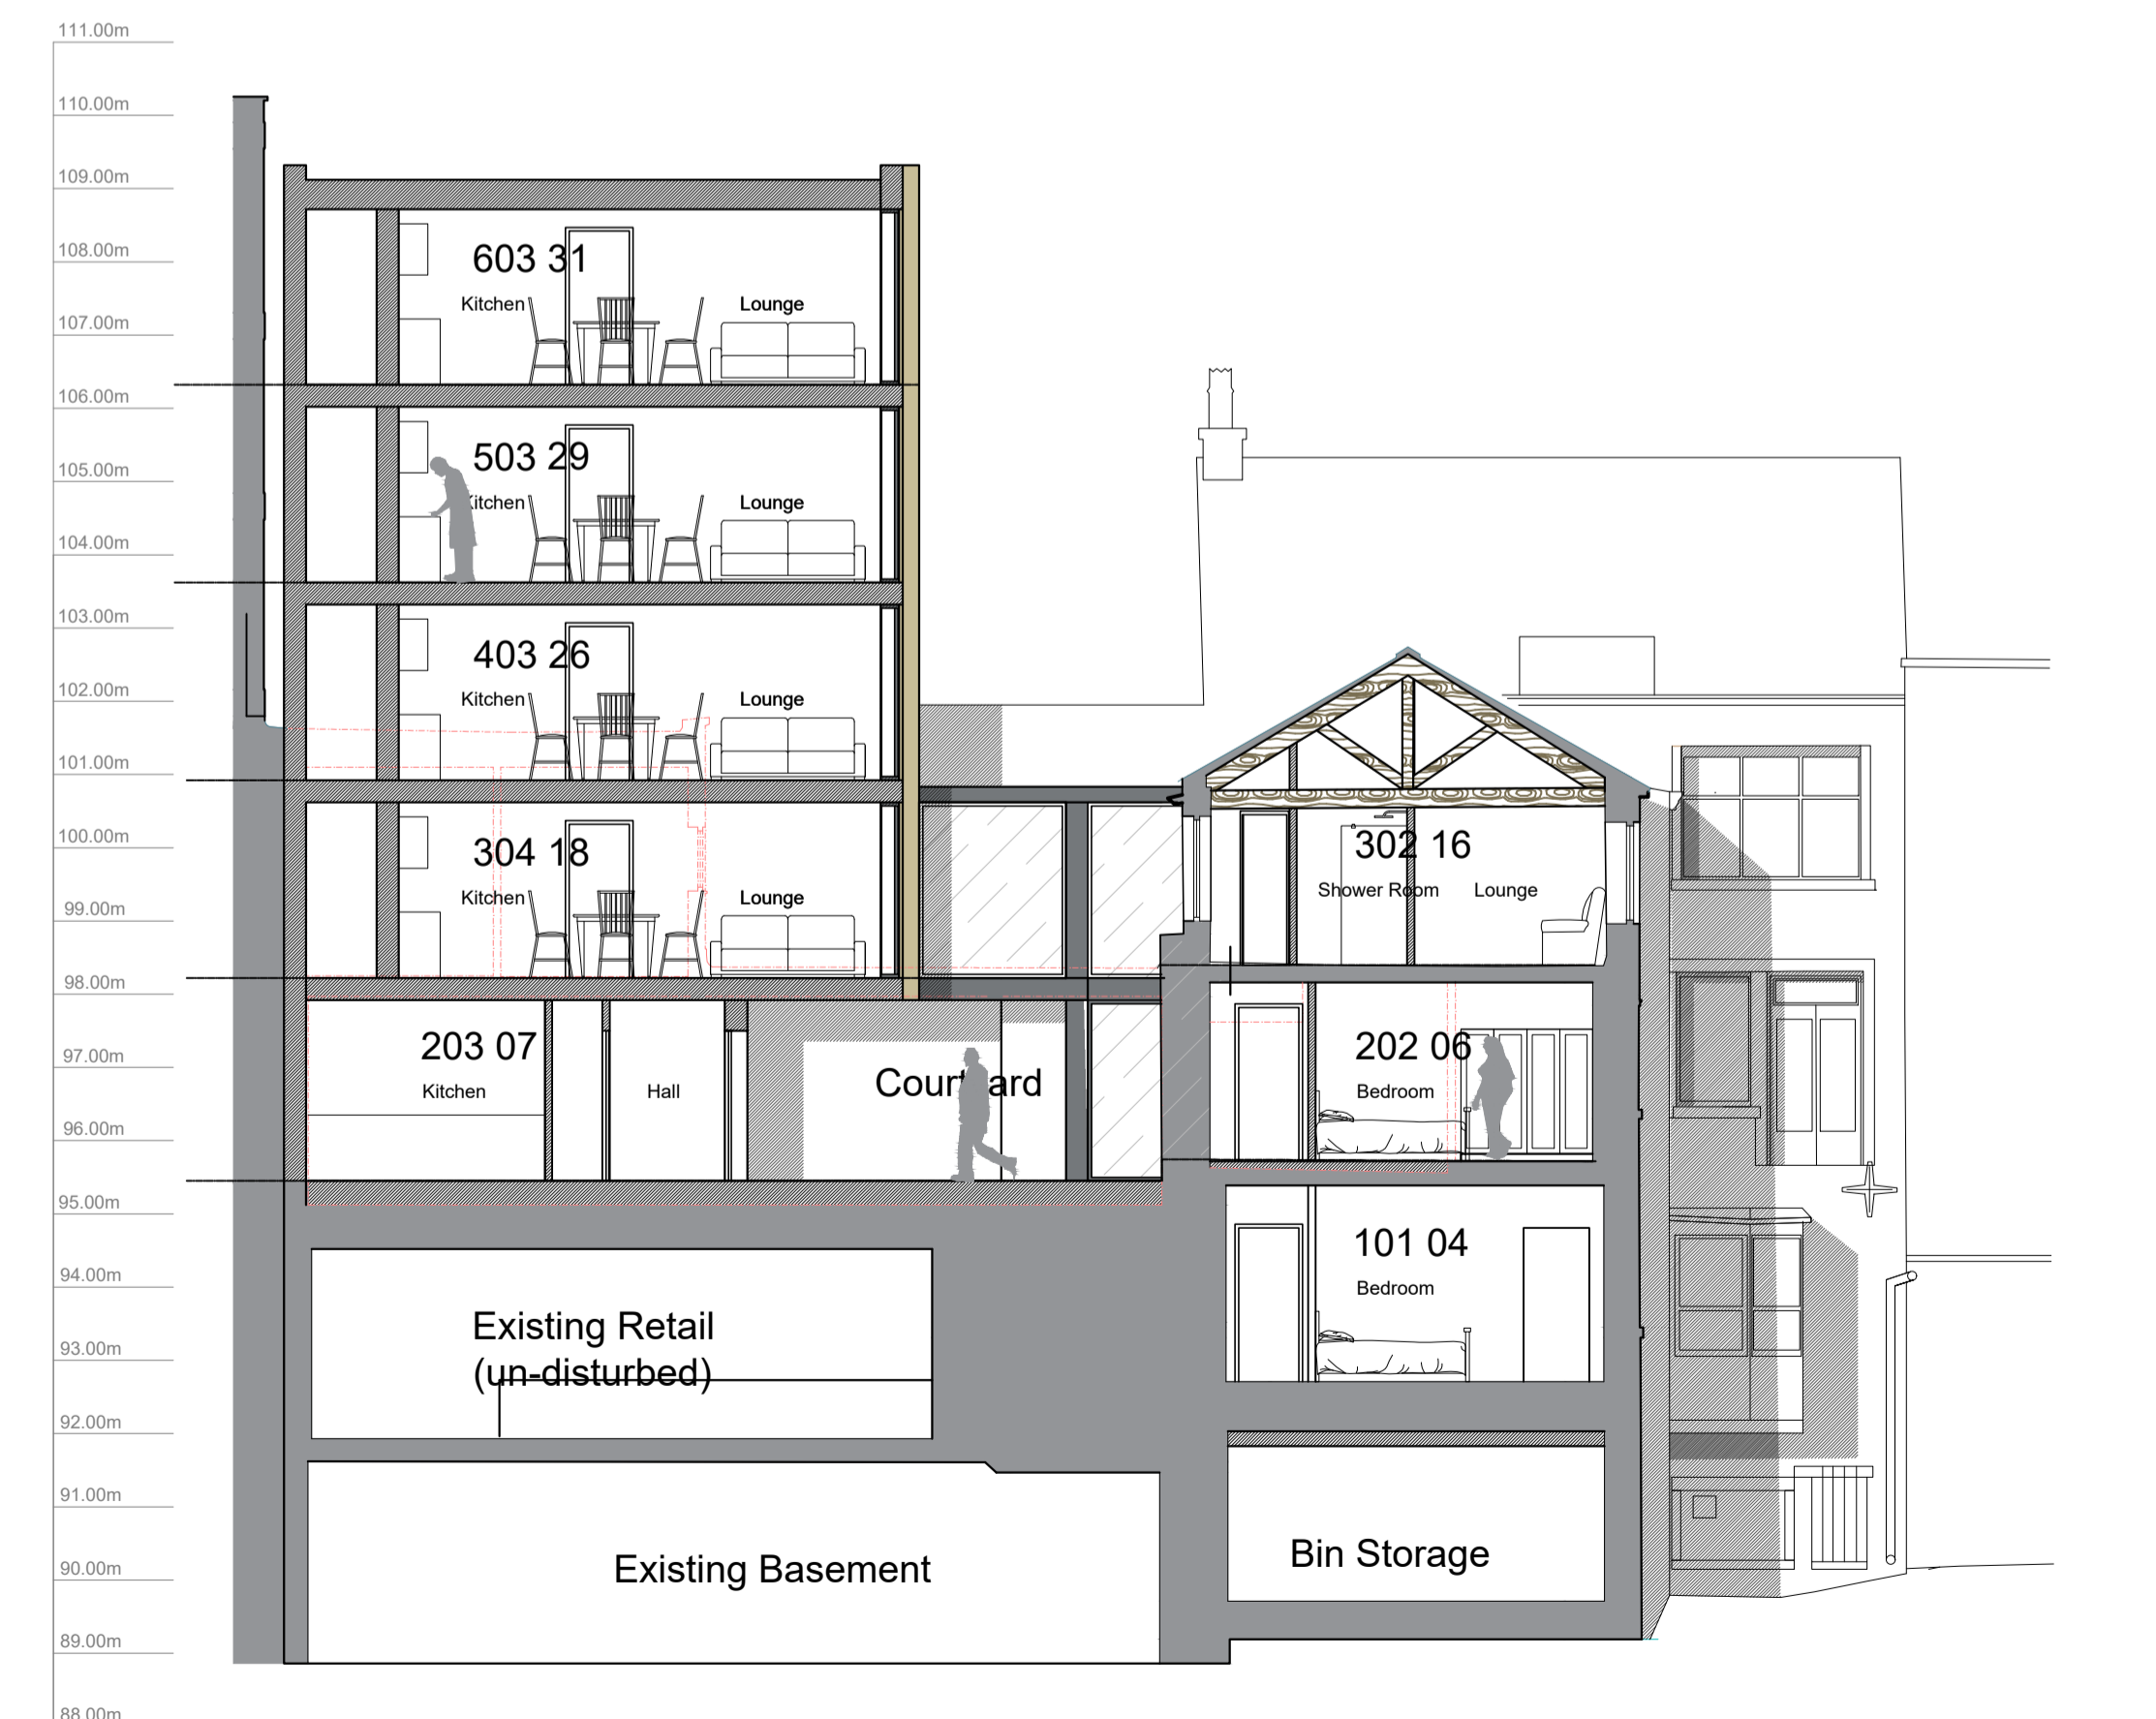

SECTION A-A

DO NOT SCALE OFF THIS DRAWING

rev	description	drawn	auth	date
acumenarchitects.co.uk 01484 546 000 Headrow House, Old Leeds Road, Huddersfield, HD1 1SG				
Client SA ASSOCIATES				
Project 61-65 NEW STREET, HUDDERSFIELD				
Project No 2655	Drawing No (100)21	Rev /		
Description PROPOSED ELEVATIONS SHEET 2				
Scale 1:100@ A1	Date Drawn JUN'21	Drawn By JF	Authorised By JC	
Purpose of Issue <input checked="" type="radio"/> Planning <input type="radio"/> Building Regs <input type="radio"/> Tender <input type="radio"/> Construction <input type="radio"/> Comment <input type="radio"/> Info				