



Only figured dimensions should be used.
 Scaled dimensions should be checked with the Architect.
 This drawing together with the design, is the property and copyright of the Architect and must not be reproduced without written permission

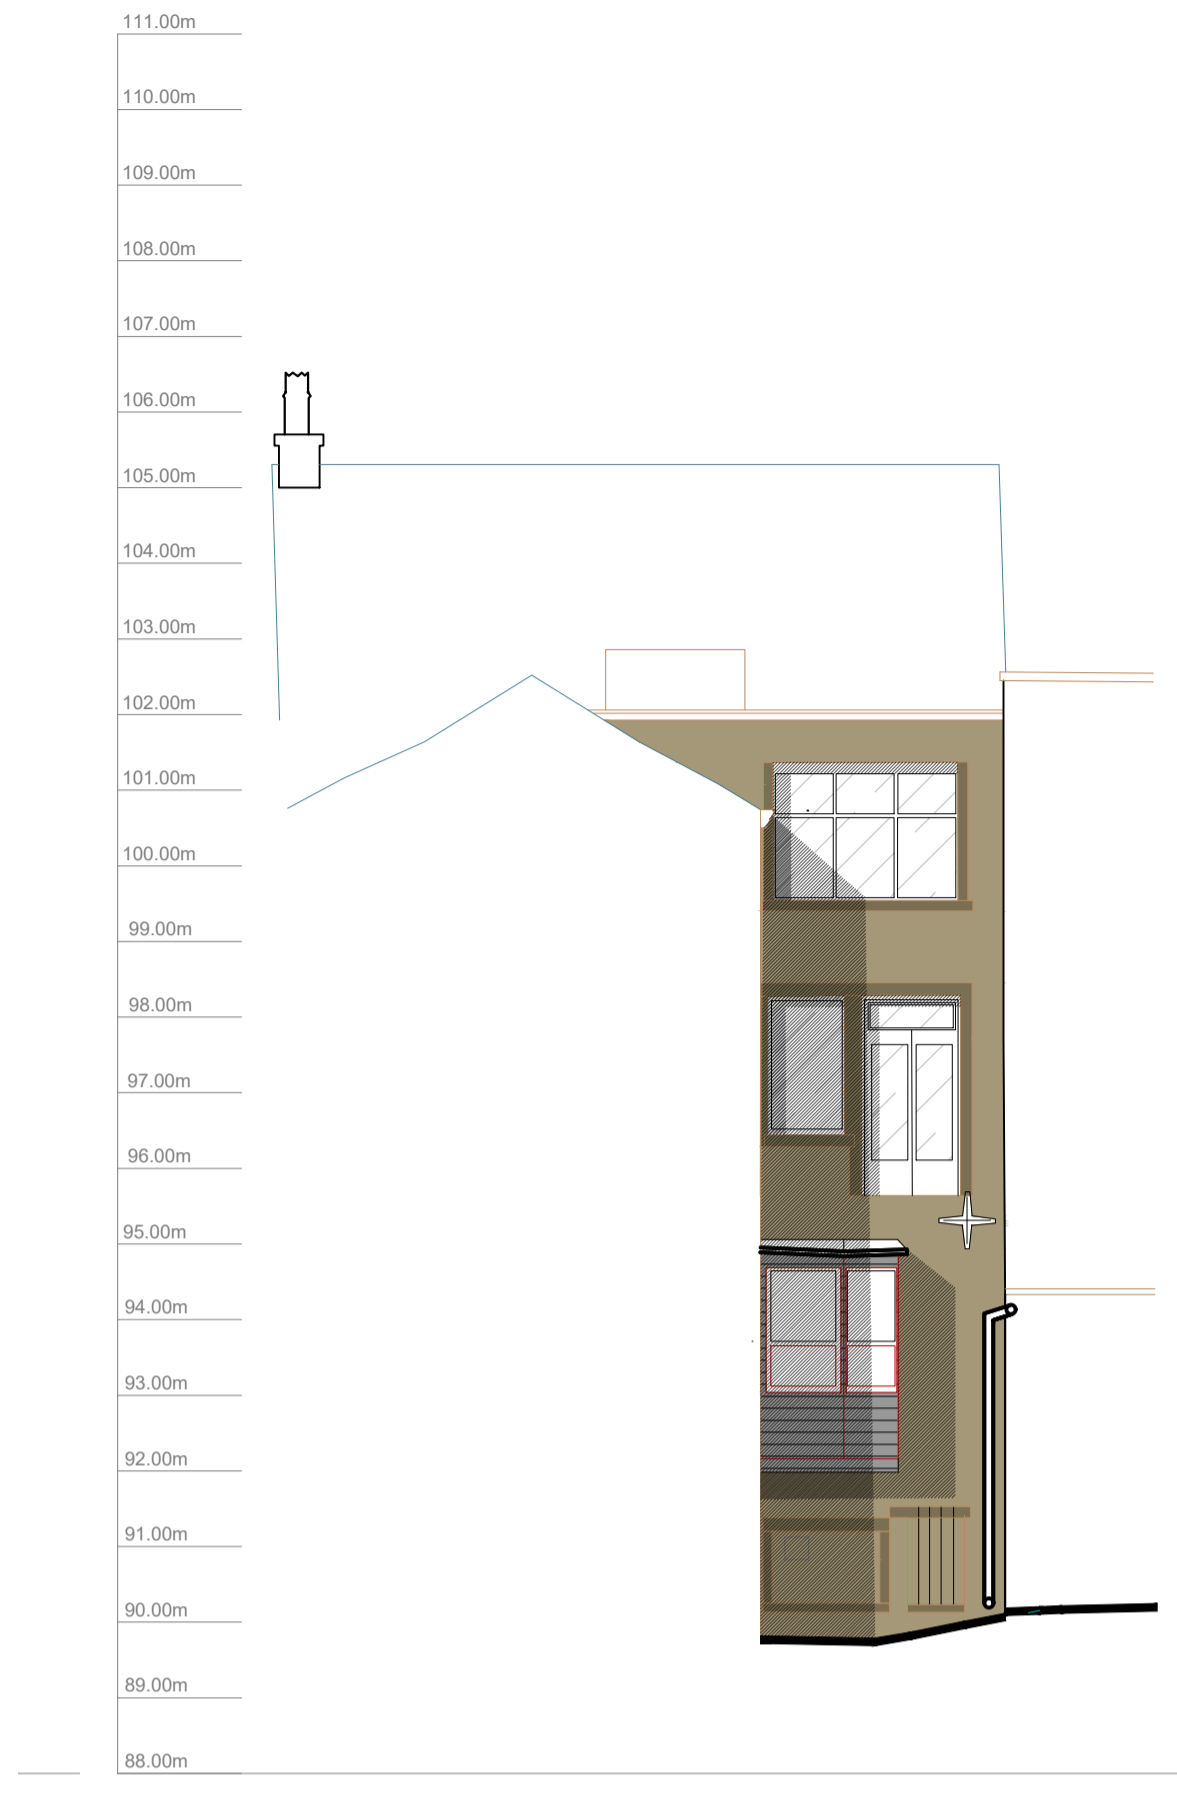

ELEVATION 1 - ALBERT YARD



ELEVATION 2 - ALBERT YARD

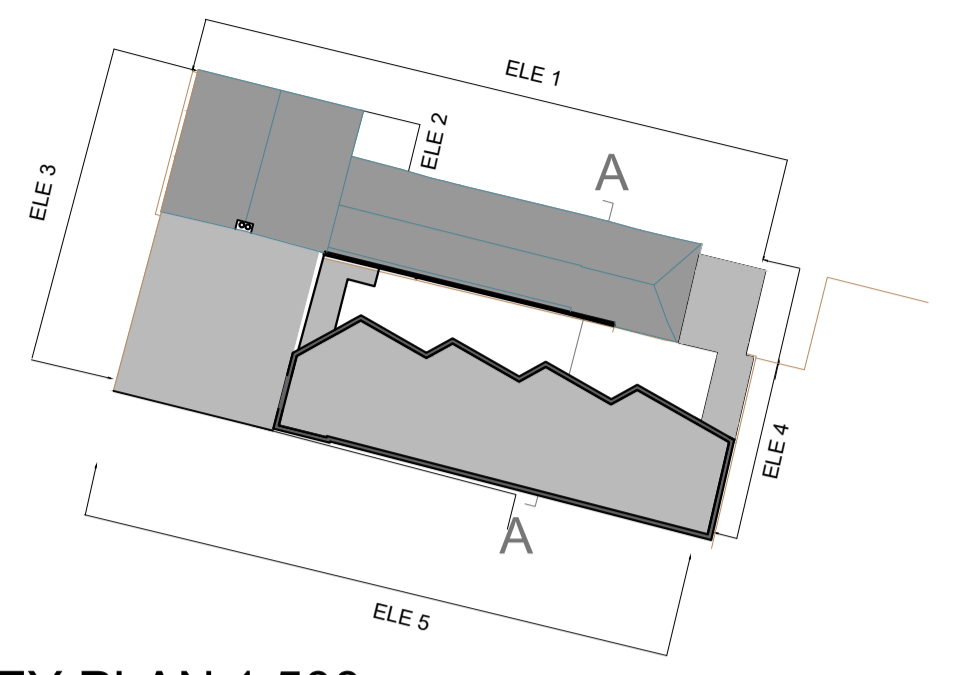

KEY PLAN 1:500



ELEVATION 3 - NEW STREET



ELEVATION 4 - ALBERT YARD

A	Residential access moved to former blocked openings of Albert Yard. Bin store moved into former vacant shop unit. Loading bay reinstated to base of new stair core. Stair core block set back. Gates added to loading bay on Albert Yard frontage.	JF	JC	14.04.2022
rev	description	drawn	auth	date

DO NOT SCALE OFF THIS DRAWING

ACUMEN
 DESIGNERS & ARCHITECTS

acumenarchitects.co.uk 01484 546 000
 Headrow House, Old Leeds Road, Huddersfield, HD1 1SG

Client
SA ASSOCIATES

Project
61-65 NEW STREET, HUDDERSFIELD

Project No	Drawing No	Rev
2655	(100)20	A

Description
PROPOSED ELEVATIONS SHEET 1

Scale	Date Drawn	Drawn By	Authorised By
1:100@ A1	JUN'21	JF	JC

Purpose of Issue
 Planning Building Regs Tender Construction Comment Info