



Only figured dimensions should be used.  
 Scaled dimensions should be checked with the Architect.  
 This drawing together with the design, is the property and copyright of the Architect and must not be reproduced without written permission

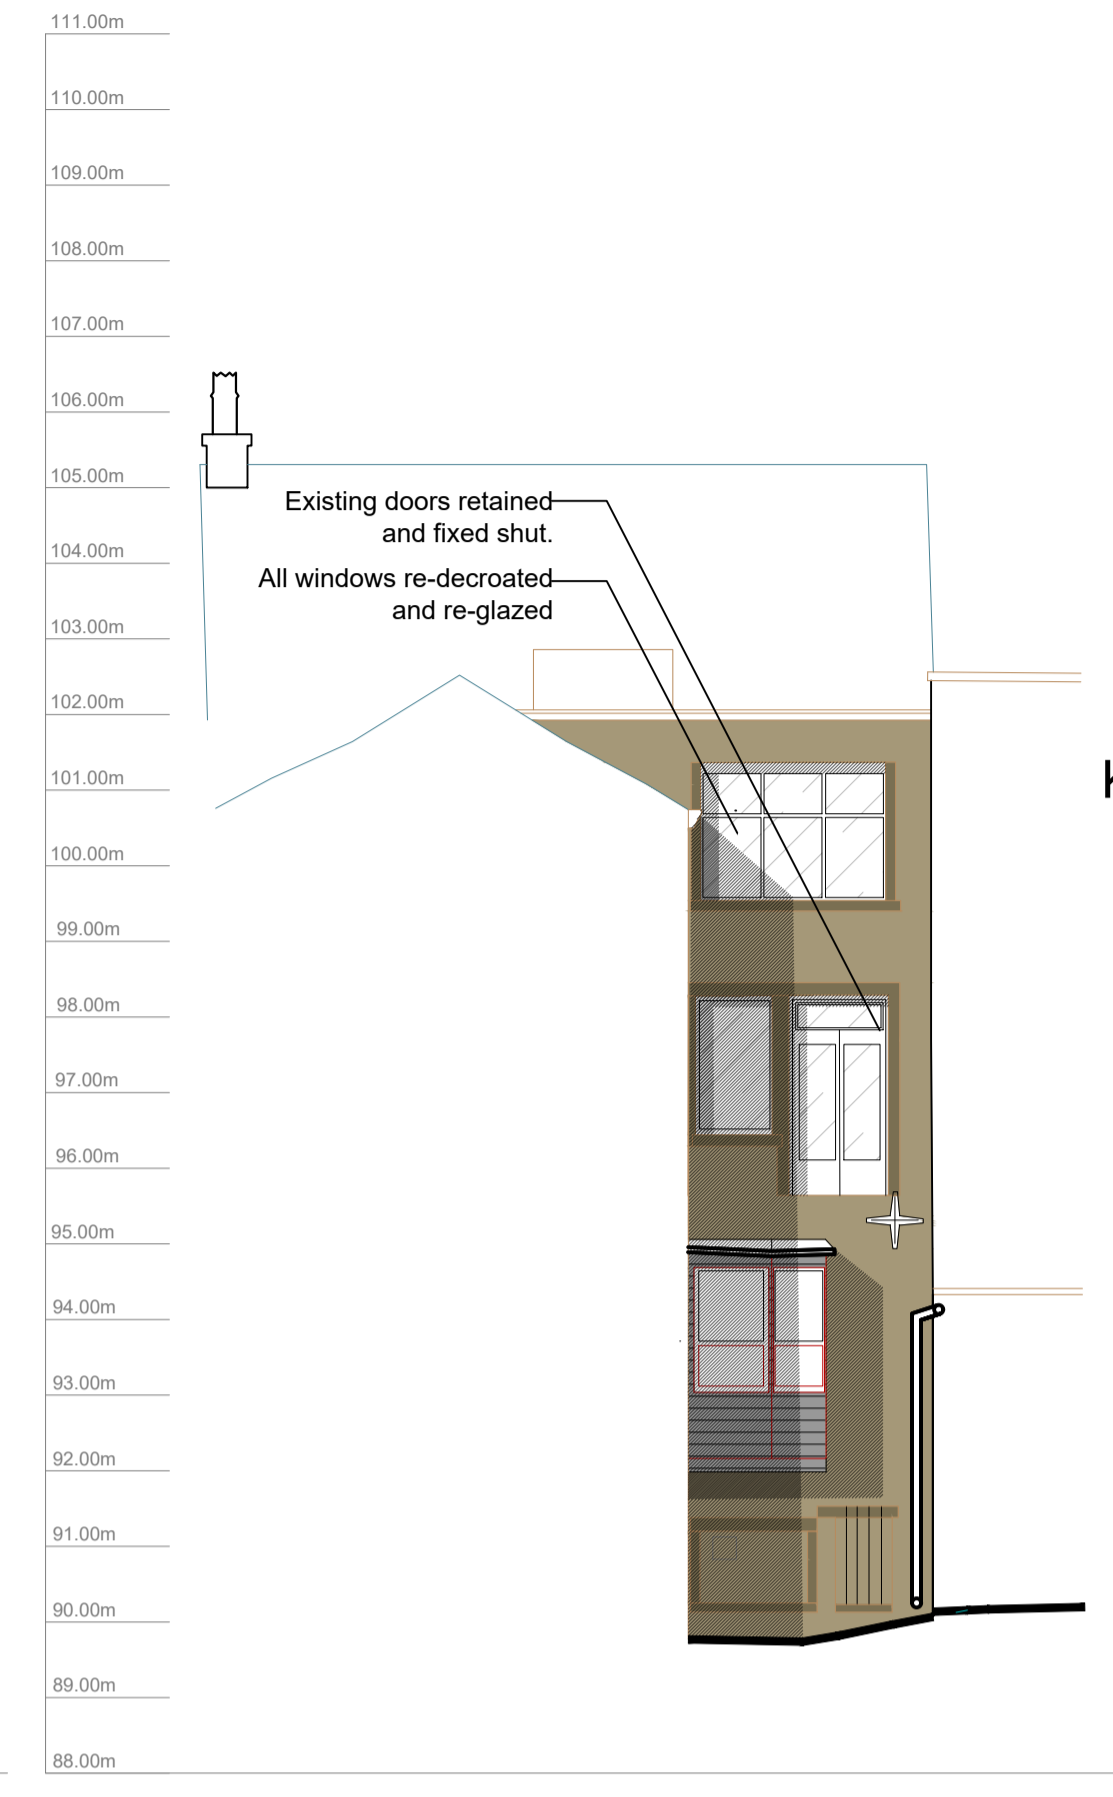


ELEVATION 1 - ALBERT YARD



ELEVATION 2 - ALBERT YARD

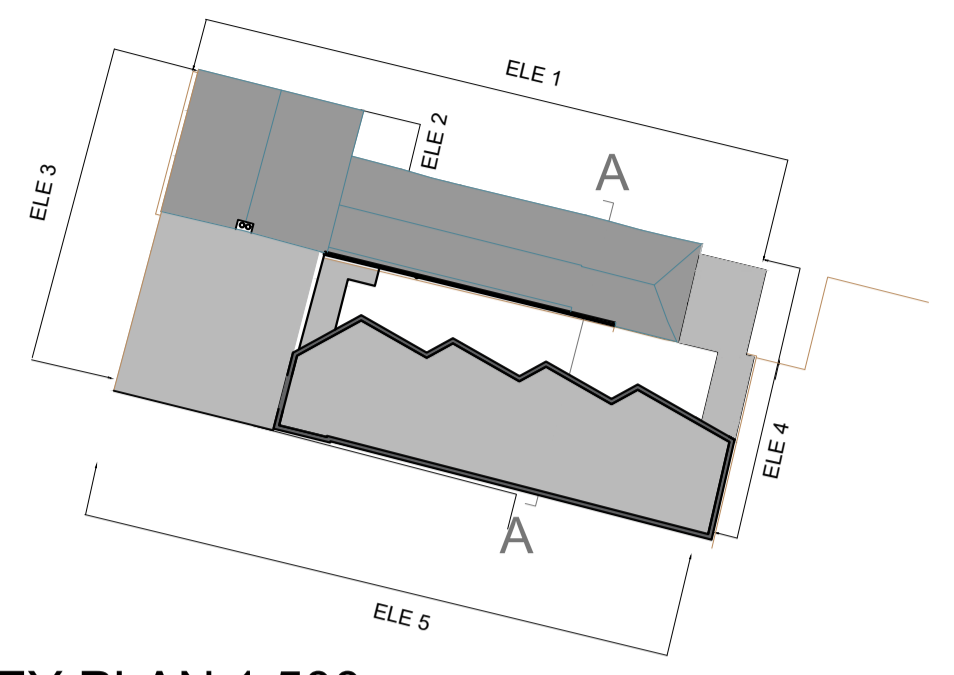

KEY PLAN 1:500

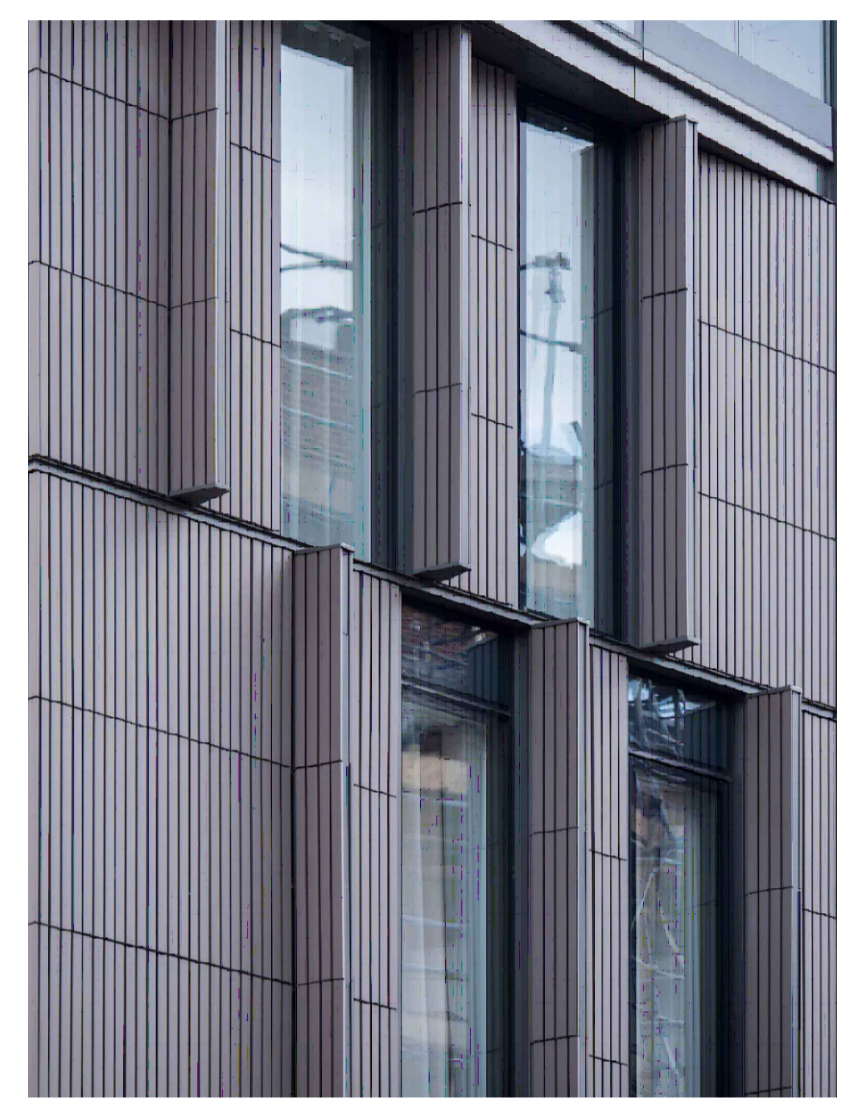

Argeton Iron Grey Fluted wall cladding for new build tower.



ELEVATION 3 - NEW STREET



ELEVATION 4 - ALBERT YARD

C	Traditional shop fronts shown to New Street retail units. Office unit introduced on Albert Yard, window treatment schedule added for mill range windows. Cladding product added to drawings. Feature cladding shown to create visual interest from Corporation Street.	JF	XC	26.10.2022
B	Fifth floor omitted, floor to floor heights of new blocks reduced. Existing context surveyed and re-drawn.	JF	XC	26.10.2022
A	Residential access moved to former blocked openings of Albert Yard. Bin store moved into former vacant shop unit. Loading bay reinstated to base of new stair core. Stair core block set back. Gates to loading bay on Albert Yard frontage.	JF	XC	14.04.2022

DO NOT SCALE OFF THIS DRAWING

rev	description	drawn	auth	date

**ACUMEN**  
DESIGNERS & ARCHITECTS

acumenarchitects.co.uk 01484 546 000  
 Headrow House, Old Leeds Road, Huddersfield, HD1 1SG

Client: SA ASSOCIATES  
 Project: 61-65 NEW STREET, HUDDERSFIELD

Project No	Drawing No	Rev
2655	(100)20	B

Description: PROPOSED ELEVATIONS SHEET 1

Scale	Date Drawn	Drawn By	Authorised By
1:100@ A1	JUN'21	JF	JC

Purpose of Issue: Planning  Building Regs  Tender  Construction  Comment  Info