




Only figured dimensions should be used.
 Scaled dimensions should be checked with the Architect.
 This drawing together with the design, is the property and copyright of the Architect and must not be reproduced without written permission

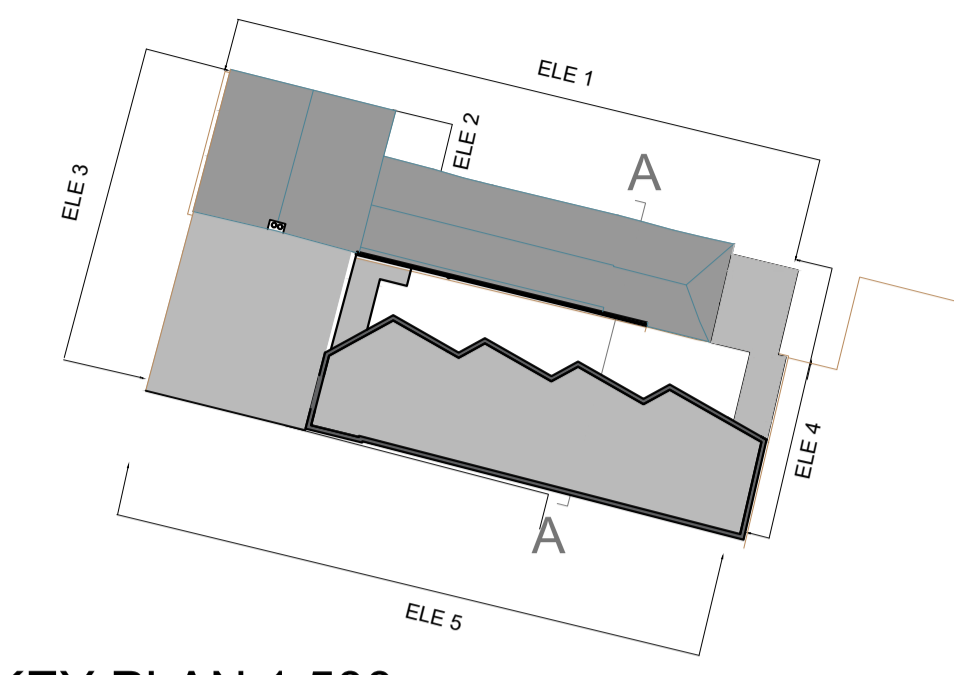

KEY PLAN 1:500

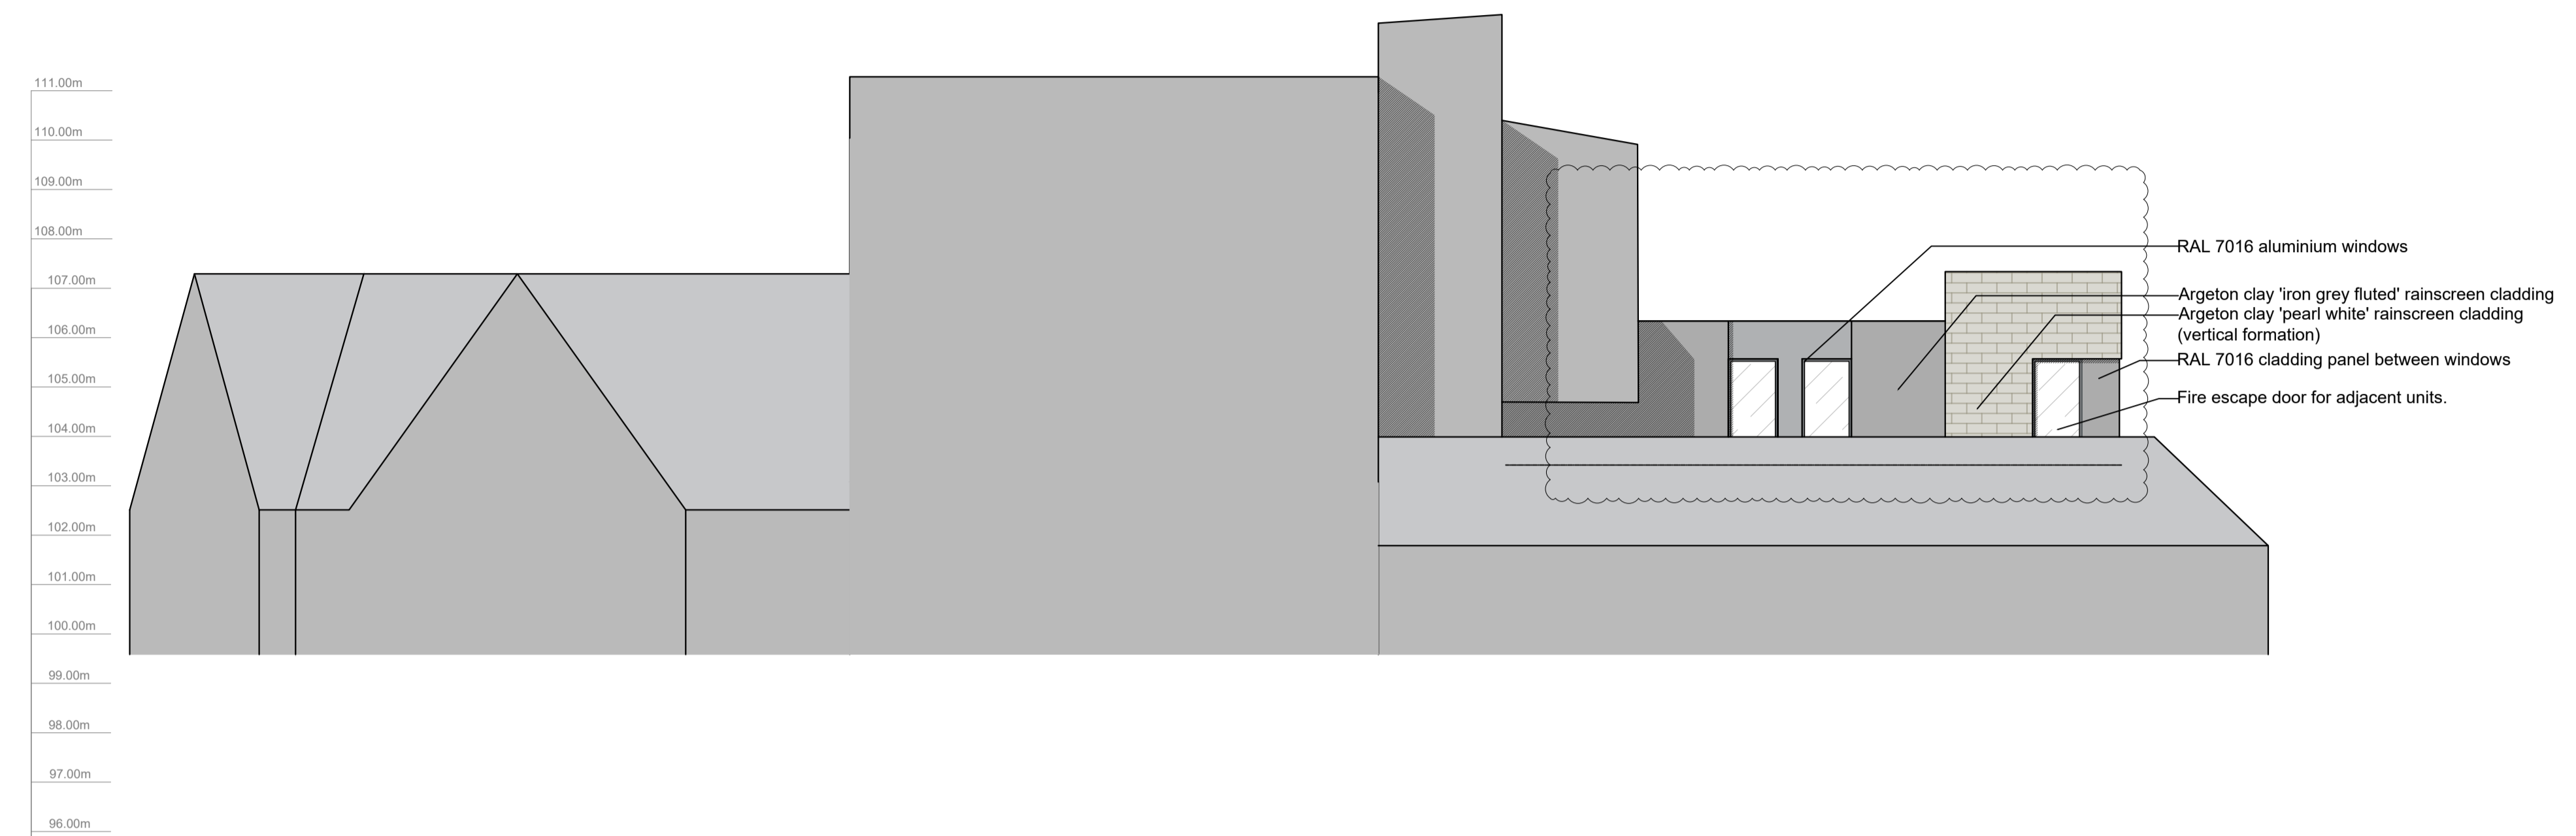

ELEVATION 5 - (PARTIAL) RAMSDEN STREET

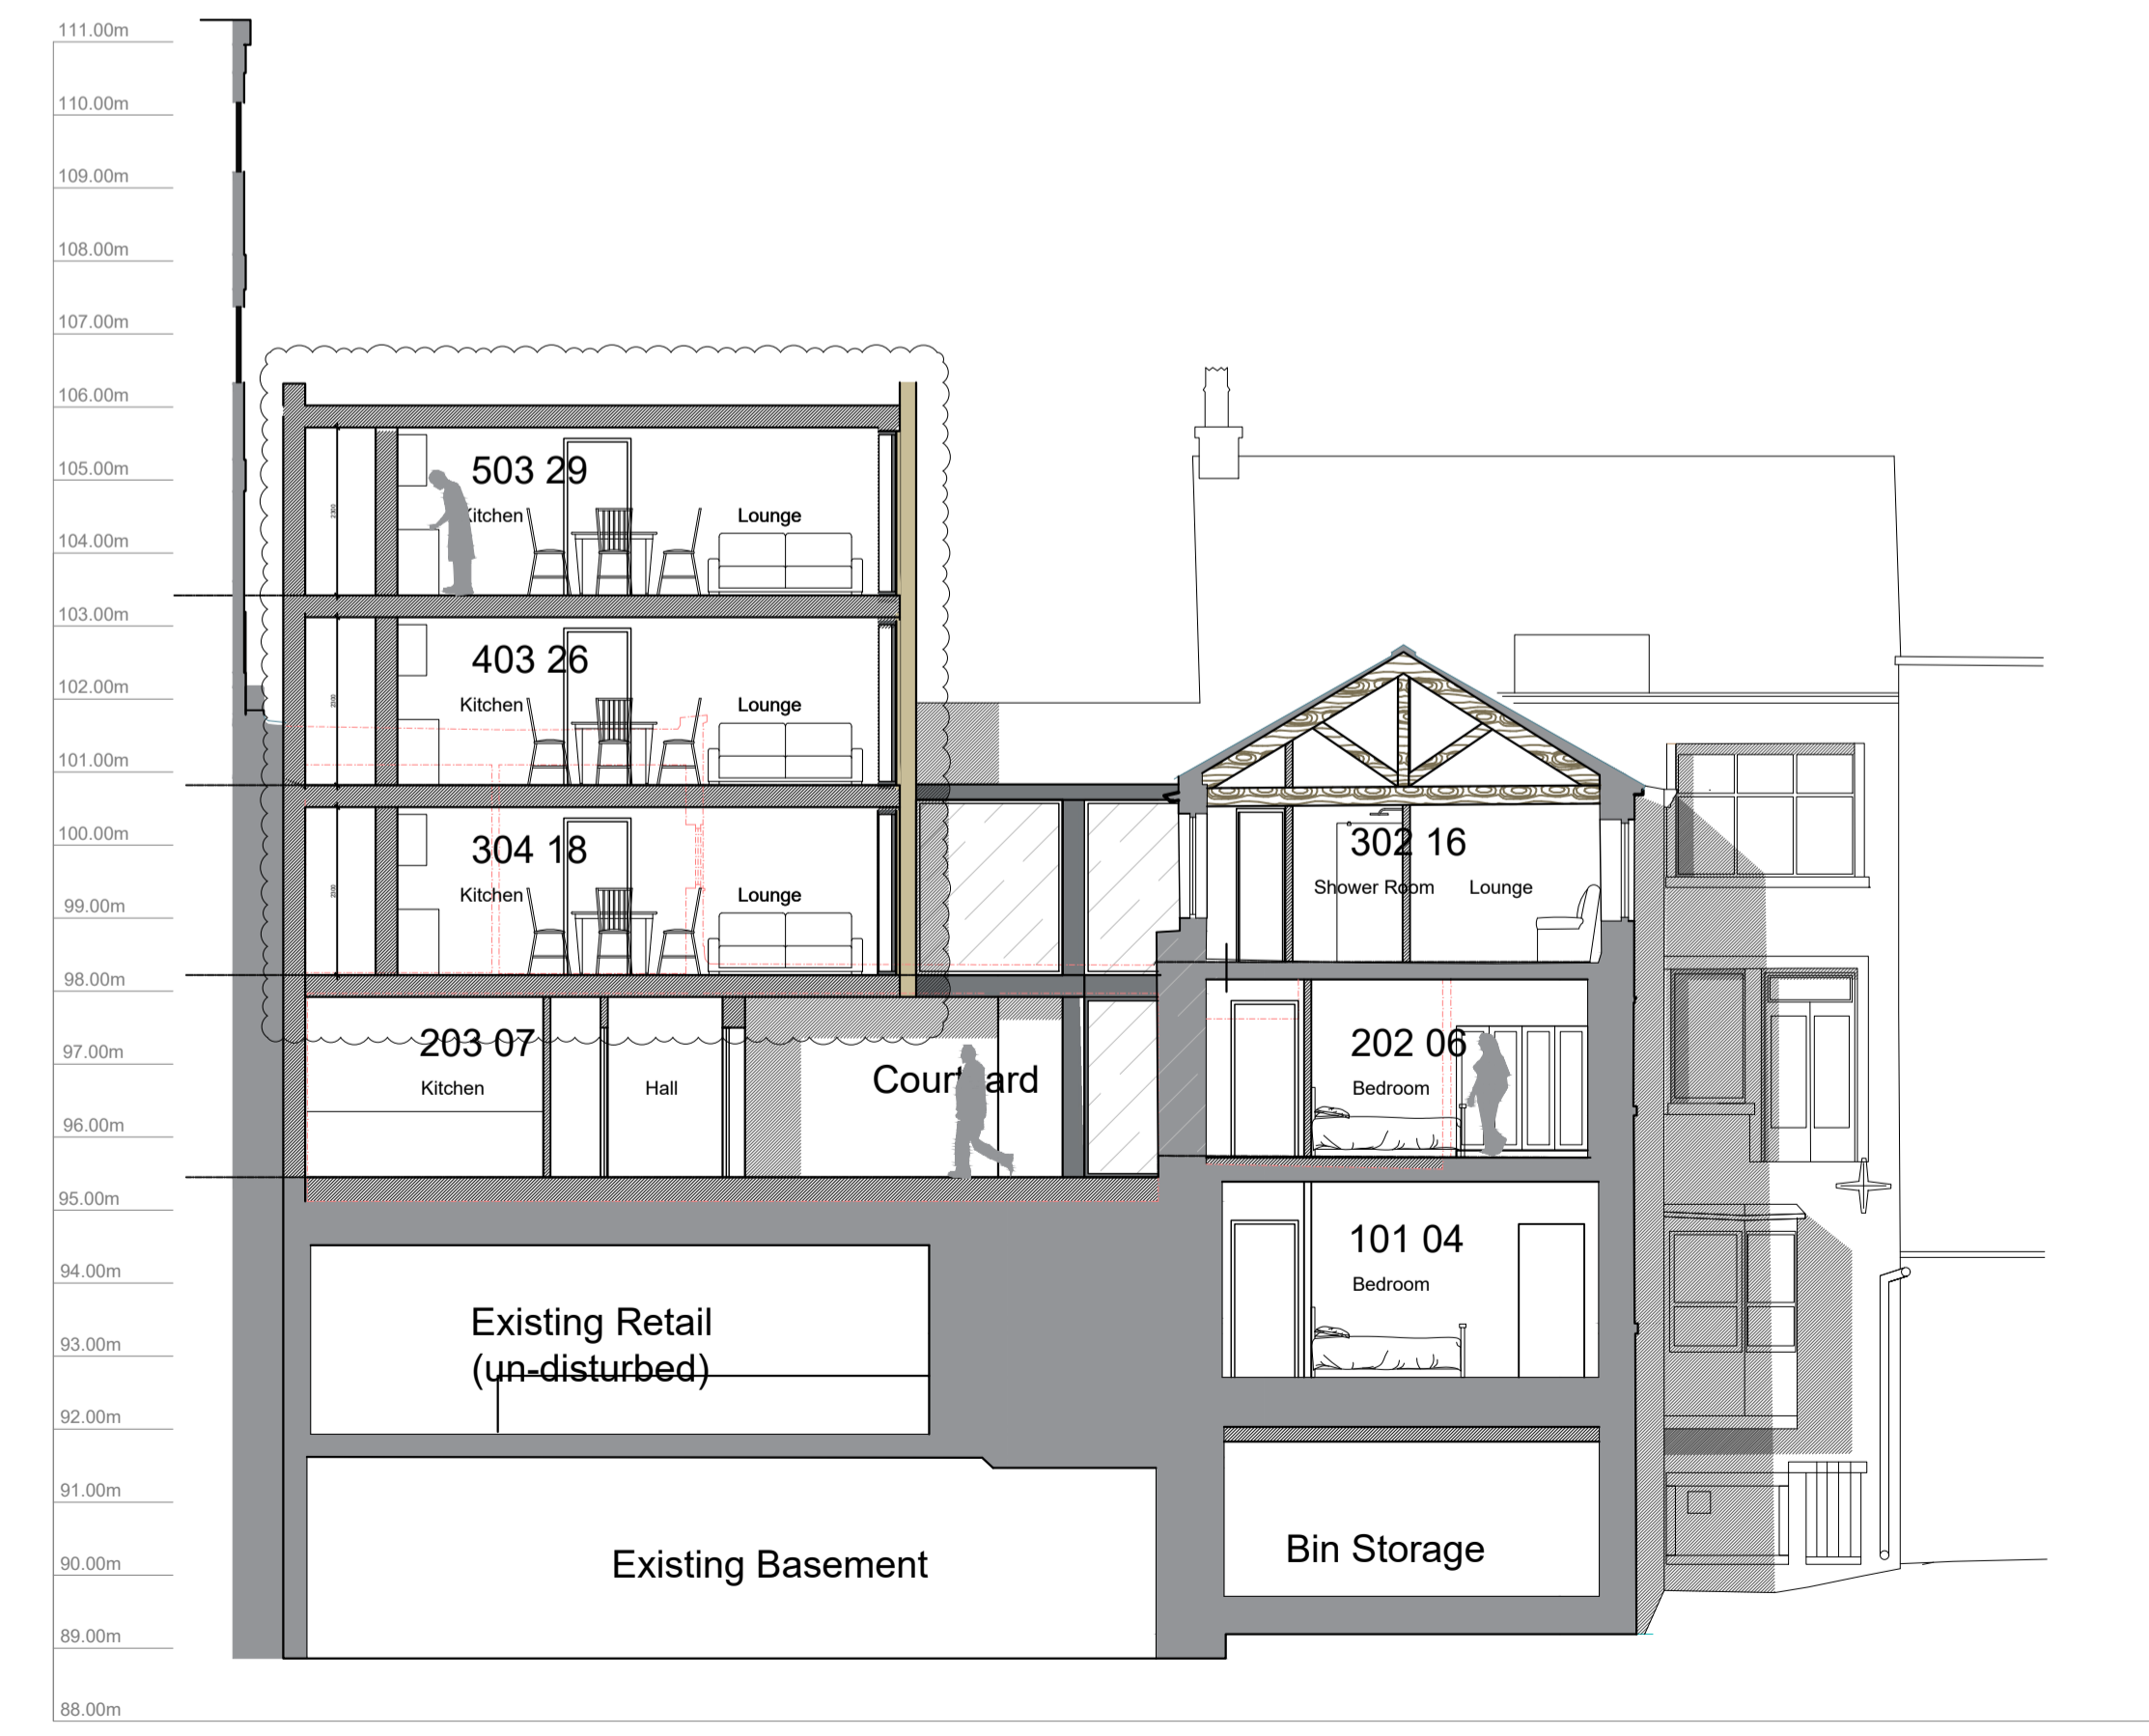

SECTION A-A

| | | | | |
|-------------------------------|--|-------|------|------------|
| B | Corner cladding feature added to create visual interest from Corporation Street. Cladding specified. Floor to ceilings at 2.3m in new build apartments | JF | JC | 01.02.2023 |
| A | Fifth floor omitted, floor to floor heights of new block reduced. Existing context surveyed and redrawn. | JF | JC | 26.10.2022 |
| DO NOT SCALE OFF THIS DRAWING | | | | |
| rev | description | drawn | auth | date |

ACUMEN
DESIGNERS & ARCHITECTS

acumenarchitects.co.uk 01484 546 000
Headrow House, Old Leeds Road, Huddersfield, HD1 1SG

Client
SA ASSOCIATES

Project
61-65 NEW STREET, HUDDERSFIELD

| | | |
|------------|------------|-----|
| Project No | Drawing No | Rev |
| 2655 | (100)21 | B |

Description
PROPOSED ELEVATIONS SHEET 2

| | | | |
|-----------|------------|----------|---------------|
| Scale | Date Drawn | Drawn By | Authorised By |
| 1:100@ A1 | JUN'21 | JF | JC |

Purpose of Issue
 Planning
 Building Regs
 Tender
 Construction
 Comment
 Info