




IF IN ANY DOUBT PLEASE ASK THE ARCHITECT FOR CLARIFICATION.
 DO NOT SCALE FROM DRAWING. ALL DIMENSIONS TO BE CHECKED ON SITE.
 THE COPYRIGHT FOR THESE DRAWINGS REMAINS THE PROPERTY OF THE ARCHITECT. THEY MUST NOT BE REPRODUCED IN ANY WAY WITHOUT THE ARCHITECT'S PRIOR WRITTEN CONSENT.

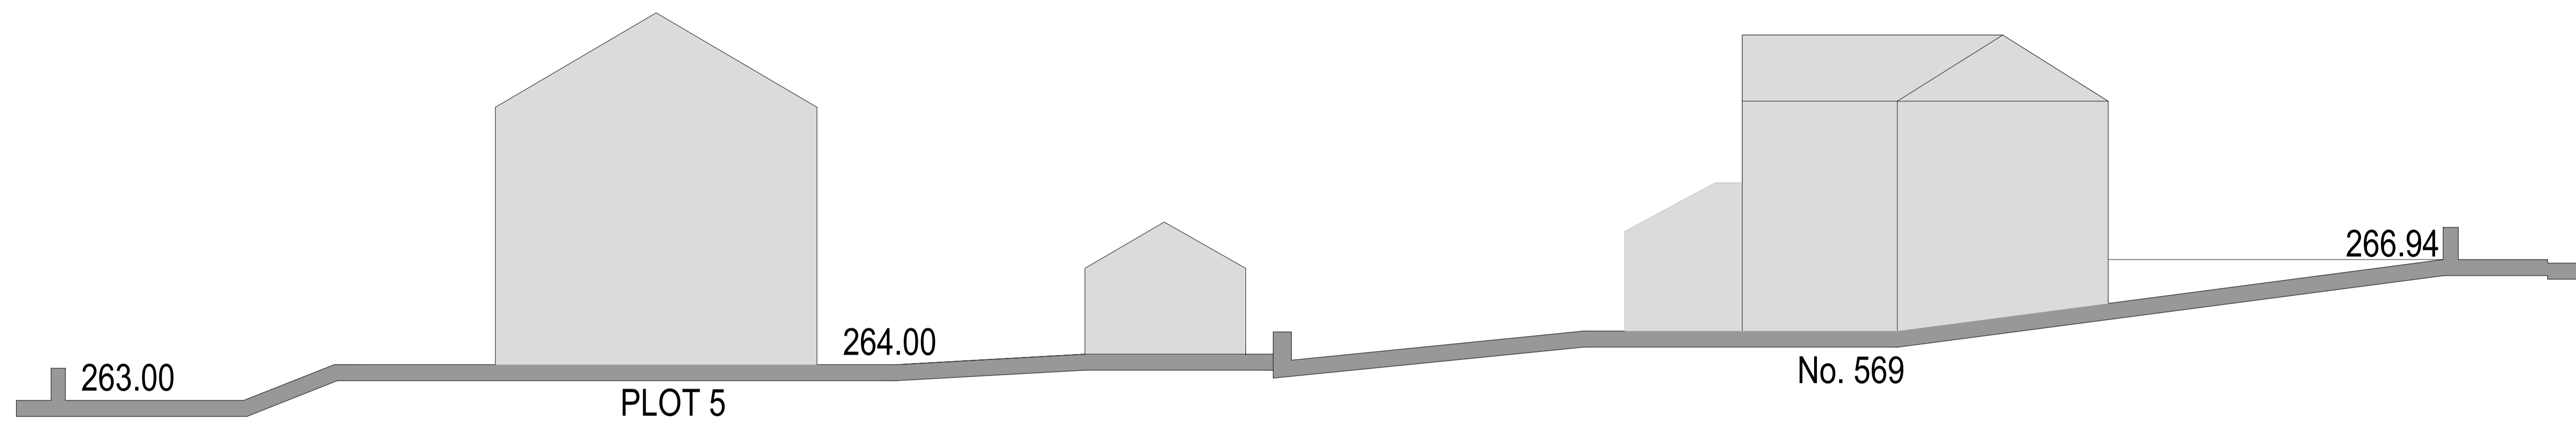


SECTION A-A

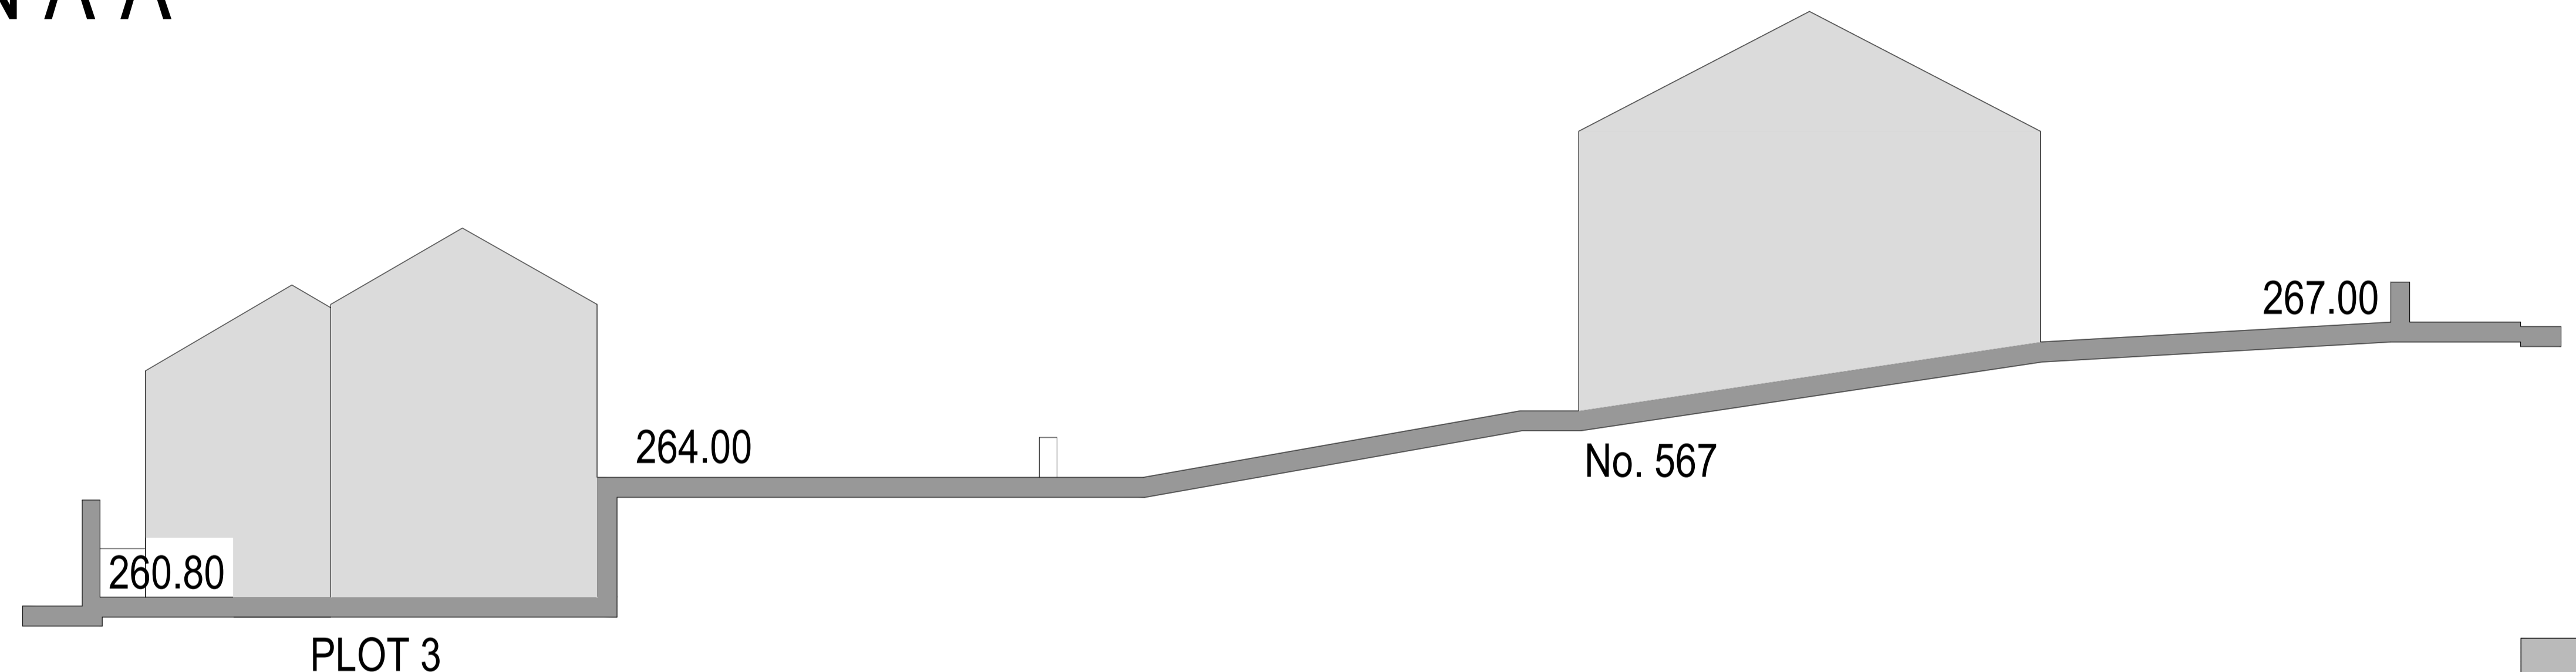

SECTION B-B

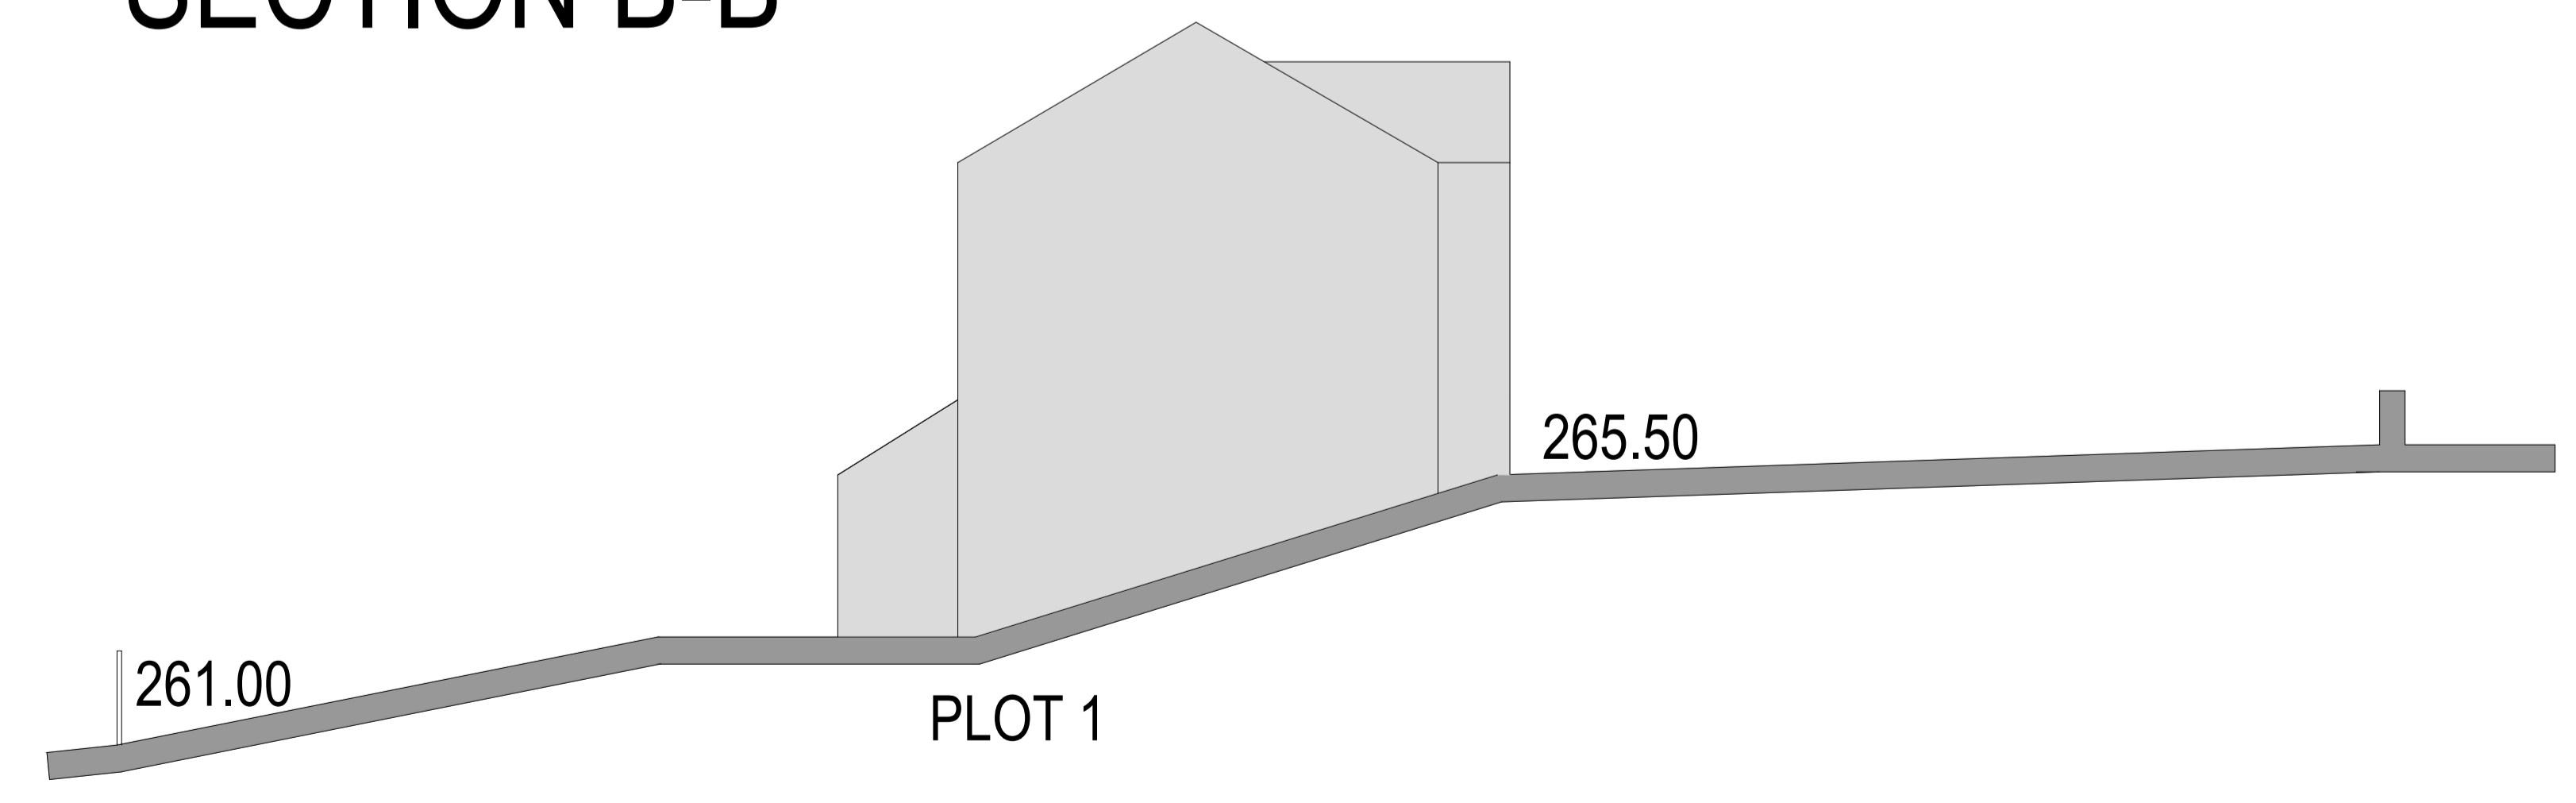

SECTION C-C

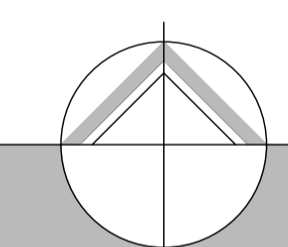

northern design partnership

Chartered Architects
 The Chapel, Millmoor Road,
 Meltham, Holmfirth, HD9 5JU

www.northerndesignpartnership.co.uk
 Instagram: @northerndesignp
 Telephone: (01484) 854848

client MR AND MRS CLAYTON

project PROPOSED RESIDENTIAL DEVELOPMENT
 ADJACENT TO 569 NEW HEY ROAD
 HUDDERSFIELD
 HD3 3XN

drawing PROPOSED SITE SECTIONS

revision	notes	date	drawn
A	PLANNING AMENDMENTS	04.22	PB
B	PLANNING AMENDMENTS	06.22	PB

scale: 1:100 AT A1 05.21 PB

project no.	drawing no.	revision
2120	02	B