

This drawing & Design is the Copyright of 1618 Architects and may not be reproduced in any way without prior written consent.

Any discrepancies on this drawing or between drawings are to be reported to this office.

Unless specifically specified these drawings are not to be used for construction purposes or placing of any orders.

Do not scale from this drawing.


Notes:

Existing Trusses and historic details to be retained


Existing Fire place to be retained

Walls to be skim and painted to make into habitable space

New double glazed windows to be timber framed to match existing

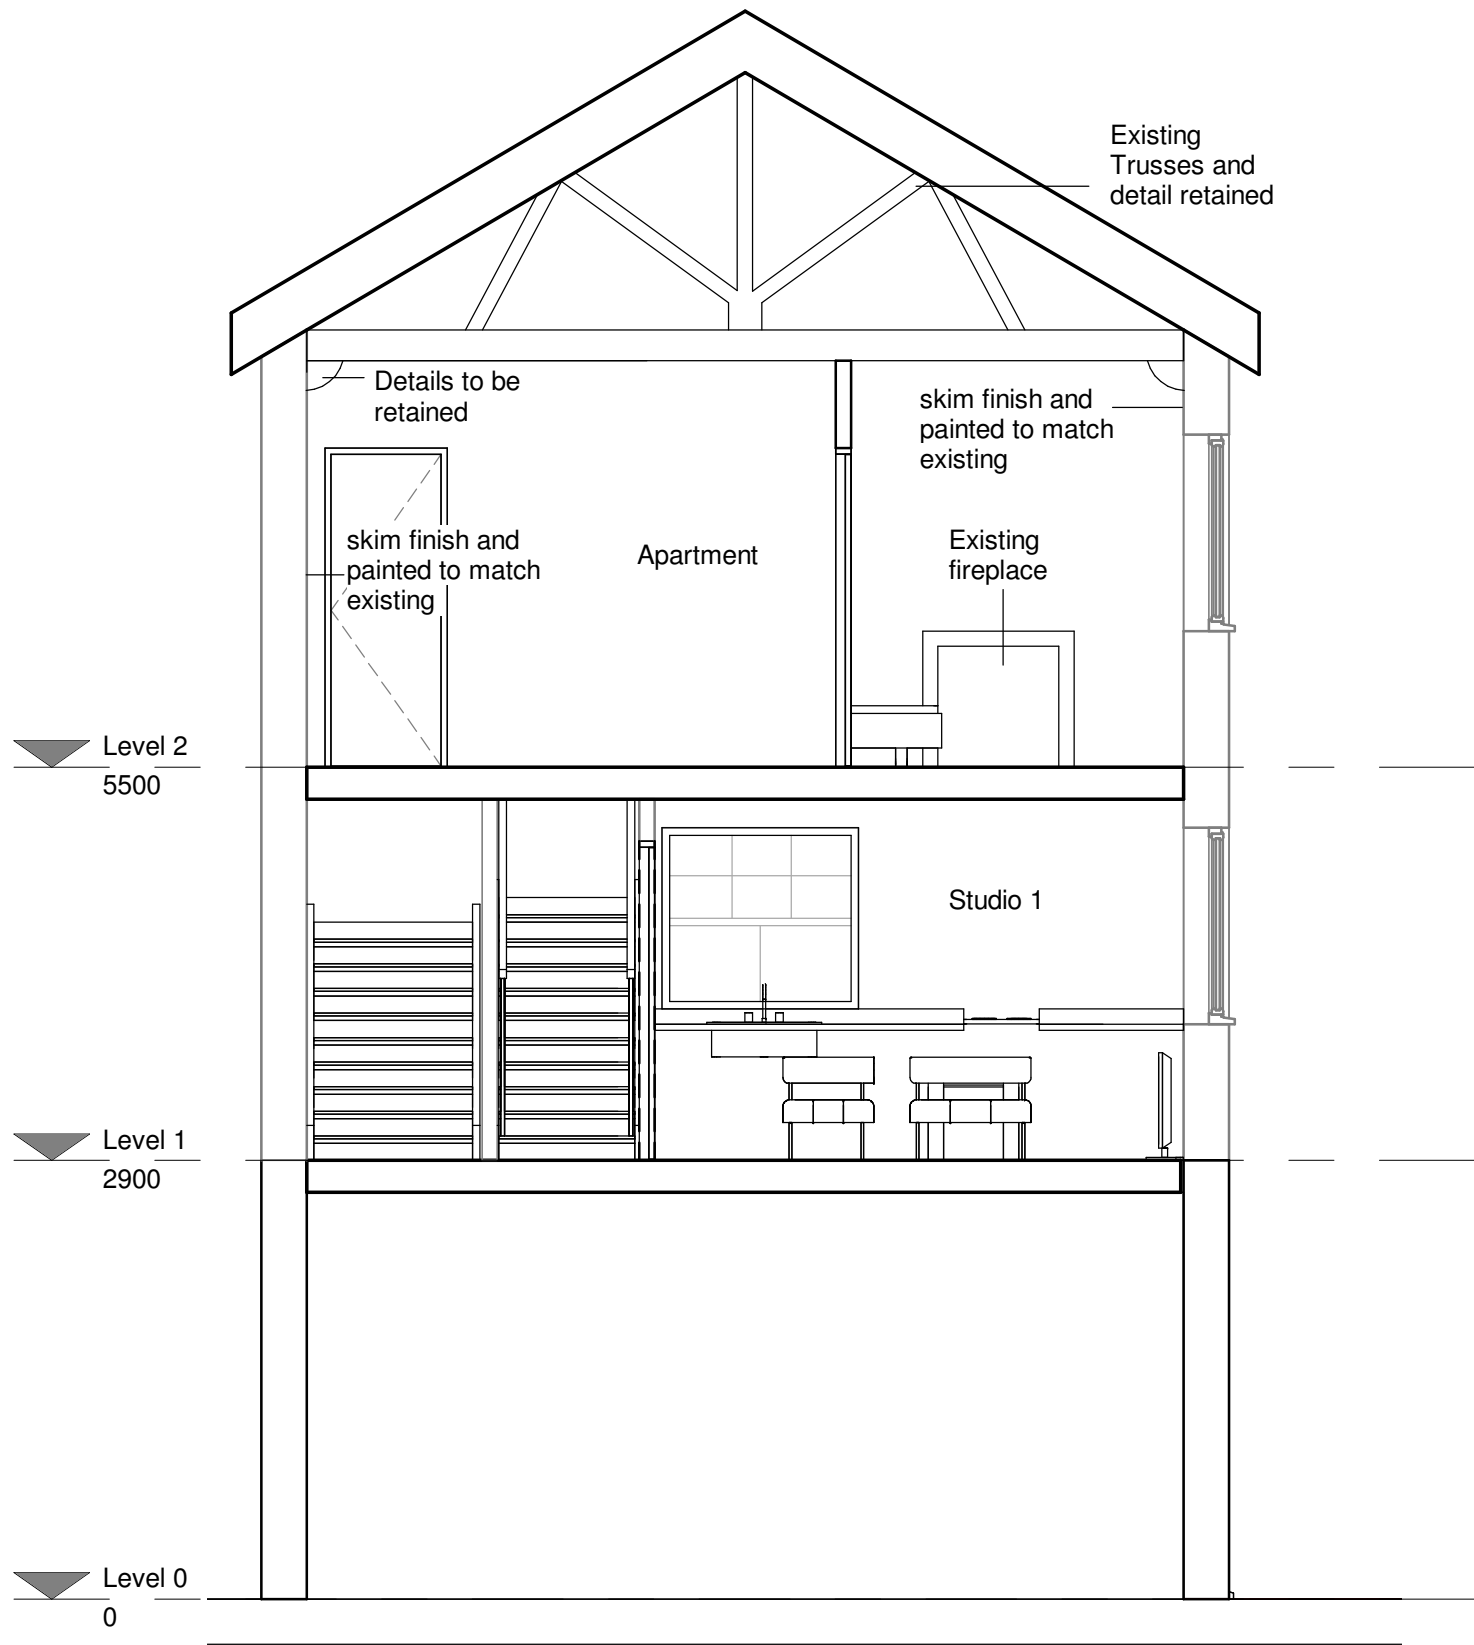

Section A-A

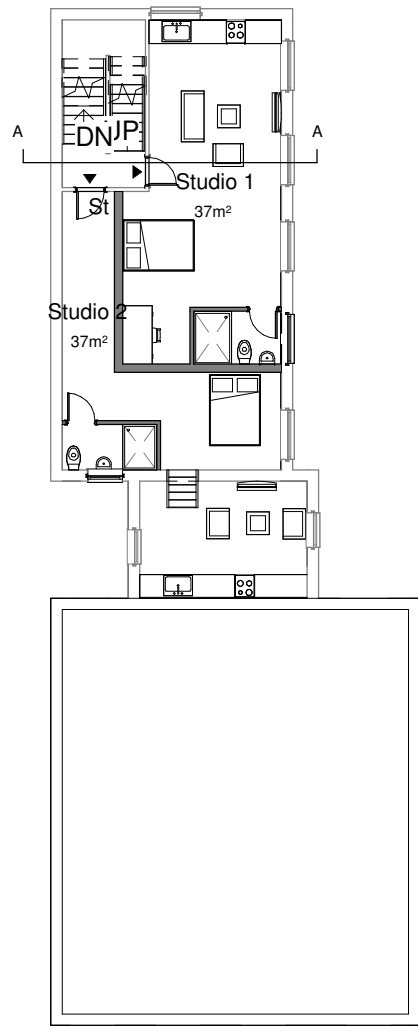

Proposed
First Floor
Plan

PROJECT	CLIENT			
	I Sidyot			
	Project number		Scale (@ A3)	
SHEET	552		As indicated	
	DRAWING No		Date	REV
	09		11/08/22	

- ☐ FEASIBILITY
- ☒ PLANNING APPROVAL
- ☐ BUILDING REGULATIONS
- ☐ TENDER
- ☐ CONSTRUCTION

80a Stamford New Rd, Altrincham, Cheshire, WA14 1BS
Web: www.1618architects.com Tel: 0161 928 6622

