


The information on this drawing is copyright. No part of which may be reproduced in any form, or stored in any retrievable system without prior permission from GH Drawing Service. The Contractor and Sub-Contractors are responsible for informing GH Drawing Service of any discrepancy on the relevant drawing/s and relevant documents. Works to comply with "The Party Wall Act 1996" as appropriate. Boundaries, dimensions and angles to be checked, on site, by the main contractor.

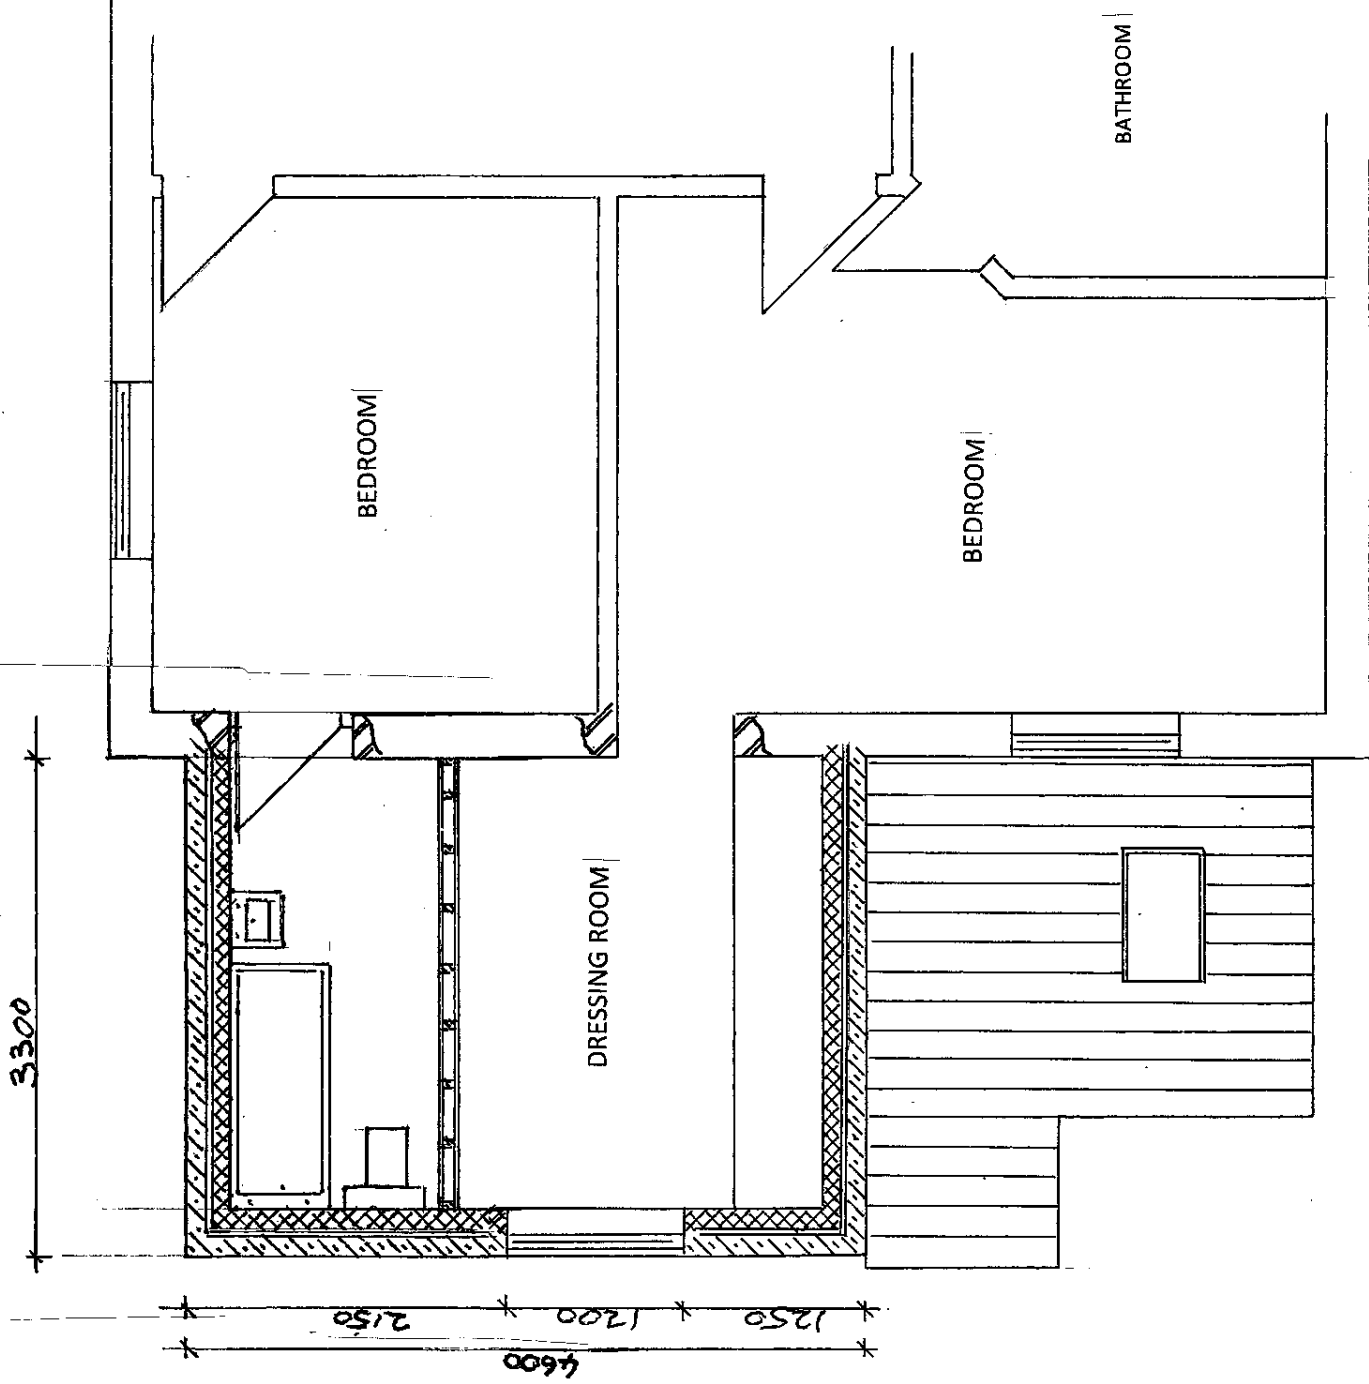

NEW WINDOWS TO BE FORMED USING STONE LINTELS AND CILLS ETC
TO MATCH EXISTING

INTERNAL WALLS TO BE CONSTRUCTED OF 75 x 50mm s.w. FRAMING AT 400mm CTRS
WITH 12.5mm PLASTERBOARD AND SKIM TO BOTH SIDES. MIN. 25mm INSULATION
TO NEW STUD WALLS.

ROOF WINDOWS TO BE VELUX, OR SIMILAR, 780mm WIDE x 980mm HIGH WITH
CORRECT FLASHINGS AND FITTED IN ACCORDANCE WITH THE MANUFACTURERS
INSTRUCTIONS. IF ESCAPE WINDOWS THEN NO MORE THAN 1.7m FROM EAVES

DESCRIPTION: Two Storey Side Extension

NAME: Afsaneh Eatessami

ADDRESS: 5 Dryden Way
Huddersfield
HD3 3YF

SCALE: 1 : 50 DATE: May 2021

DRG No. GH/21/11/05 REV: ~~A~~ B

Geoff Haw. 44 Ash Tree Gardens, Halifax. HX2 8RS
Tel: 01422 245491 email: geoff.haw@sky.com

PROPOSED FIRST FLOOR (PART)