



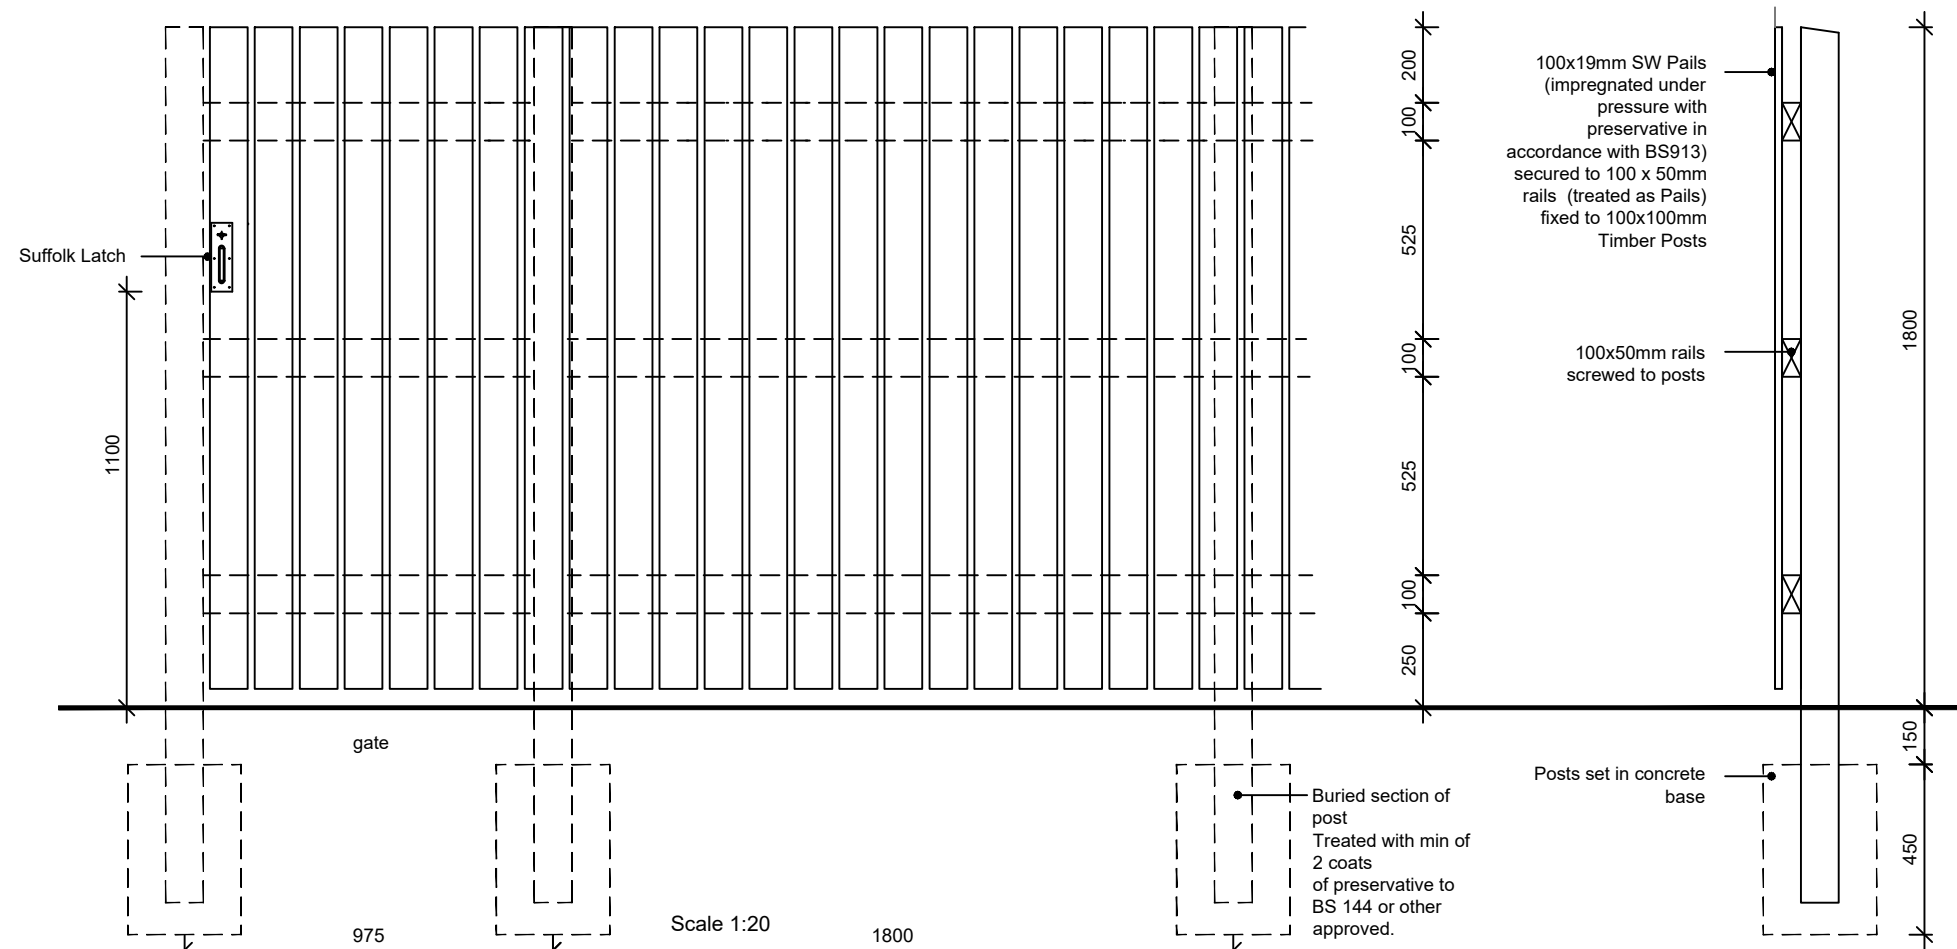


TYPICAL FENCE ELEVATION

SECTION

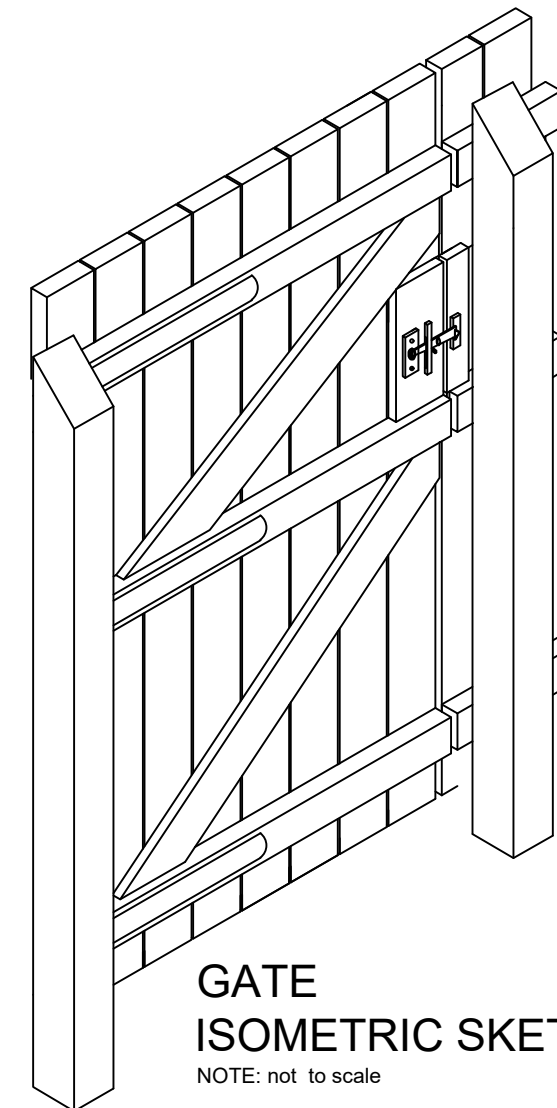


GATE
ISOMETRIC SKETCH
NOTE: not to scale

SD10.EX.17

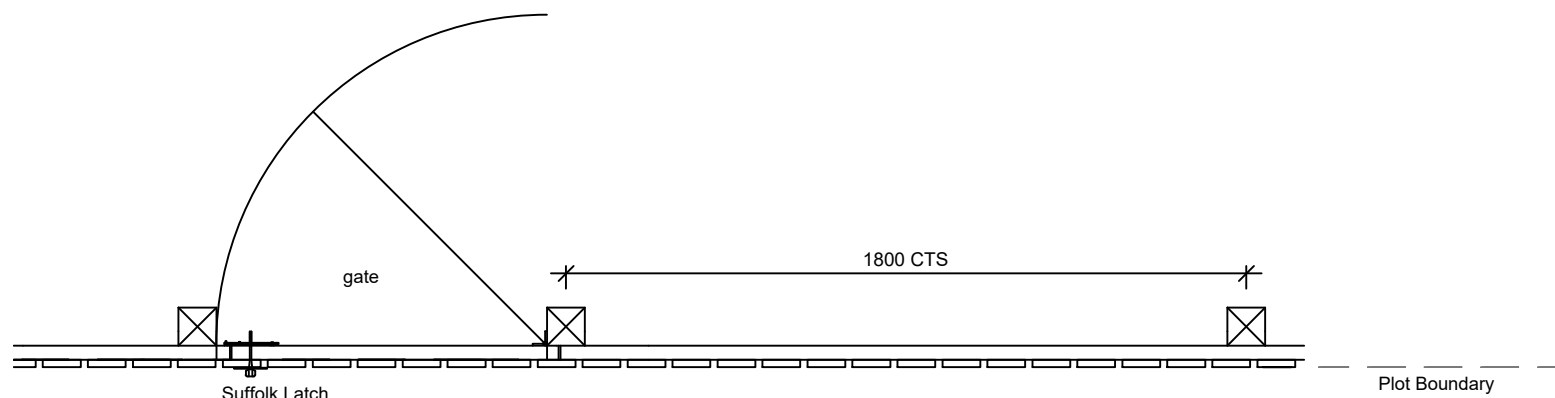

TYPICAL FENCE PLAN

Scale 1:20

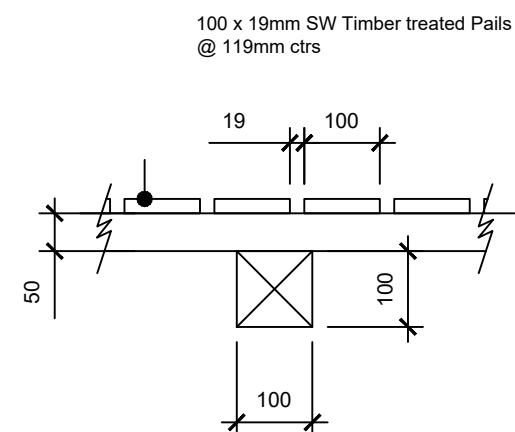

PLAN

Scale 1:10



strata homes limited quay point lakeside doncaster DN4 5PL
T 01302 308508 F 01302 308501 www.homesbystrata.co.uk

scale: 1:20 1:10 | drawn by: MRB | date: DEC 2014

Project: STANDARD DETAIL

Drawing: CLOSE BOARDED FENCING
1.8m HIGH

Drawing Number: SD10.EX.17	Revision: A
----------------------------	-------------