




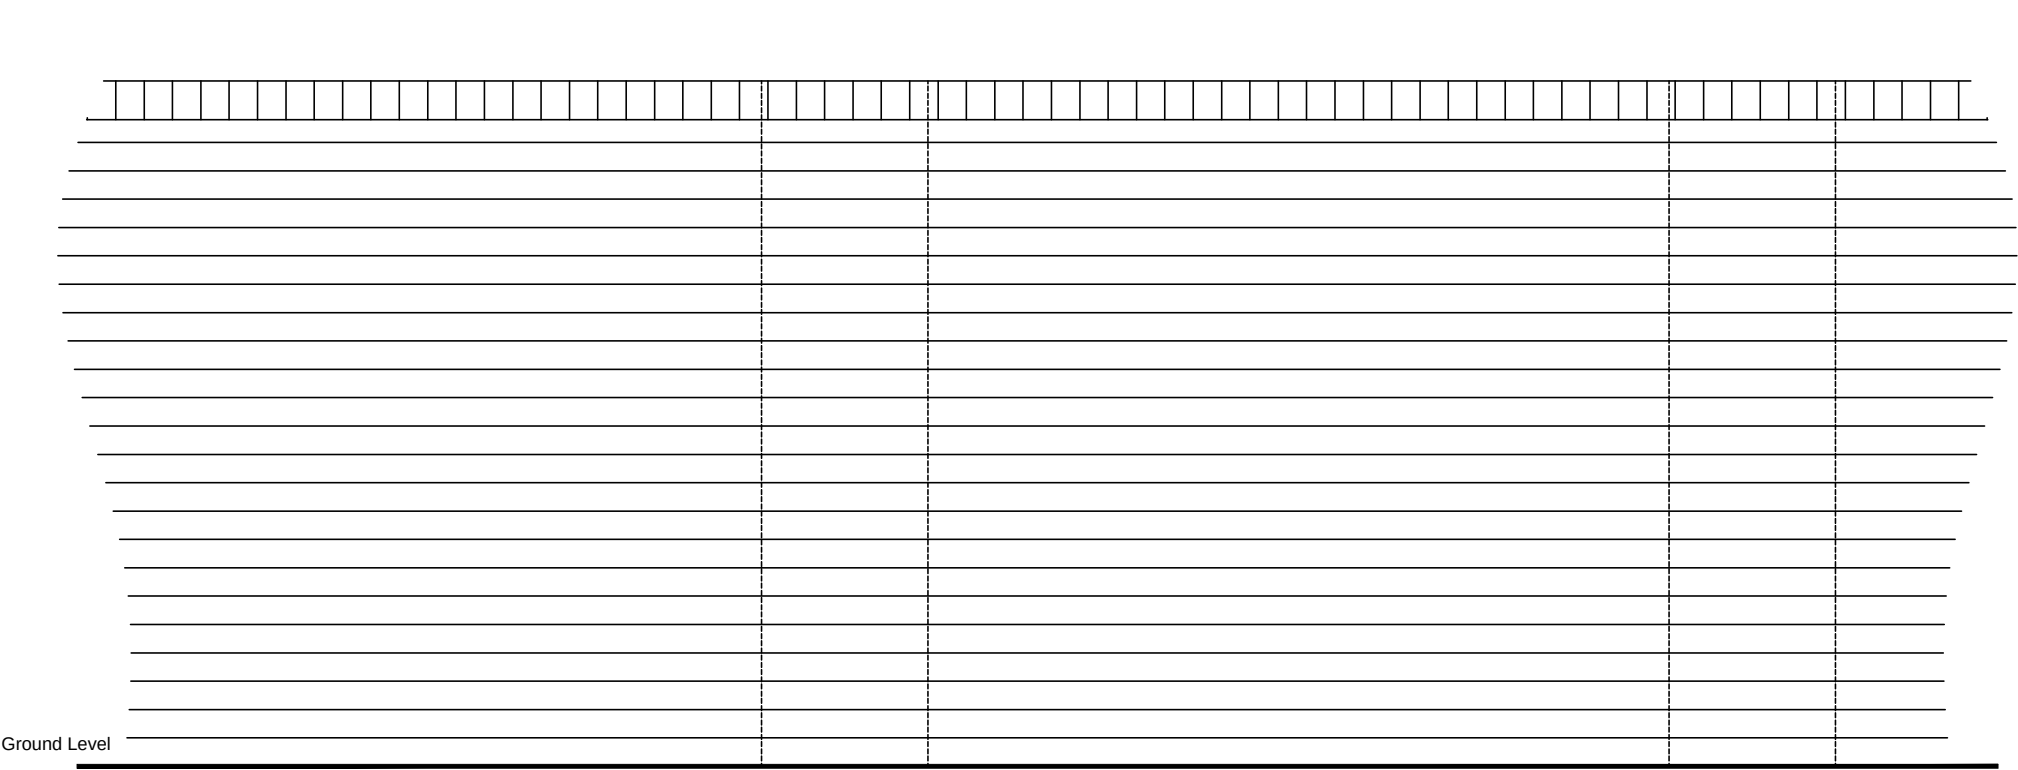


ELEVATIONAL DETAIL
(Road Side)

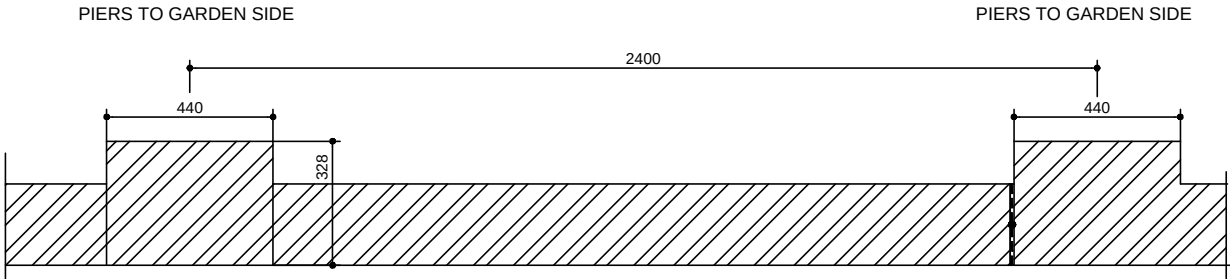

TYPICAL WALL PLAN

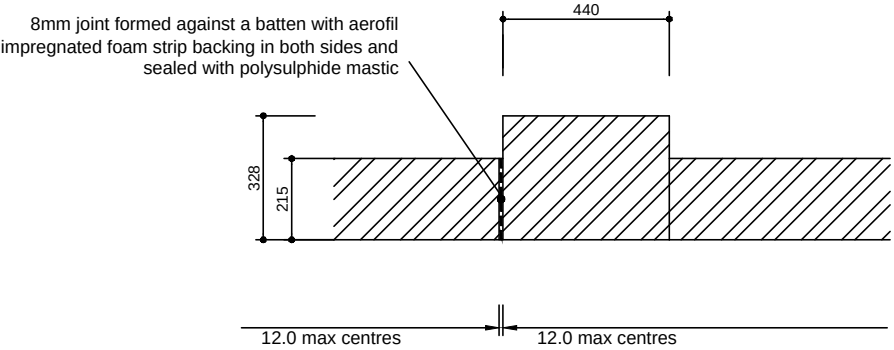

EXPANSION JOINT DETAIL

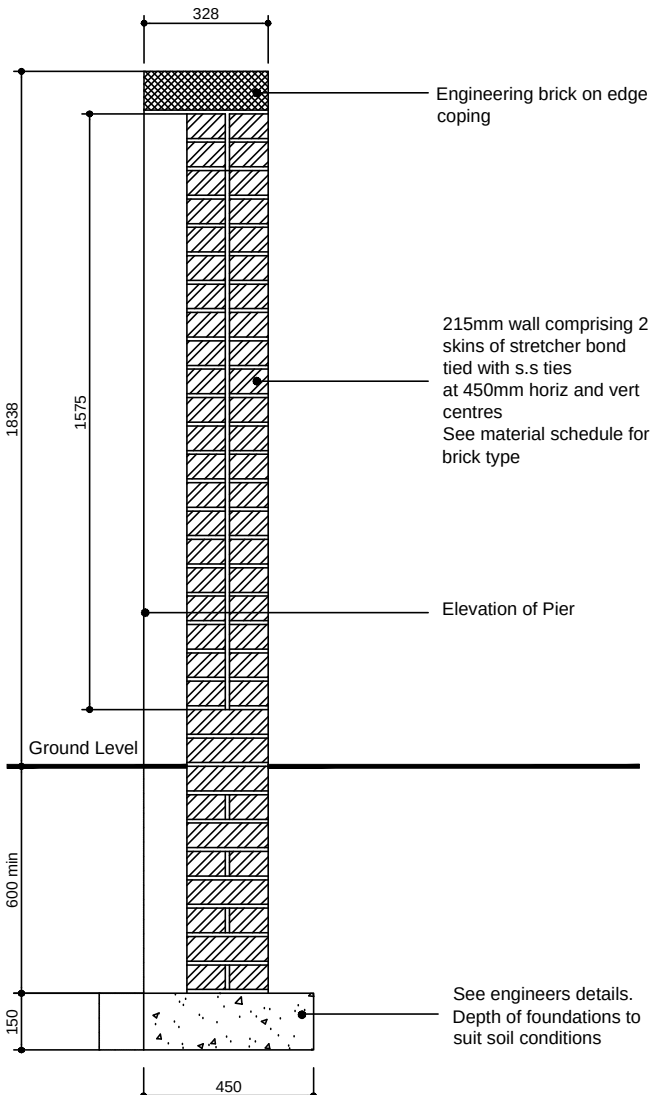

TYPICAL SECTION

SD10.EX.07



strata homes limited quay point lakeside doncaster DN4 5PL
T 01302 308508 F 01302 308501 www.homesbystrata.co.uk

scale: 1:20 | drawn by: MRB | date: DEC 2014

Project: STANDARD DETAIL

Drawing: 1.8m HIGH WALL
WITH FLUSH PIERS

Drawing Number: SD10.EX.07	Revision: -
----------------------------	-------------