



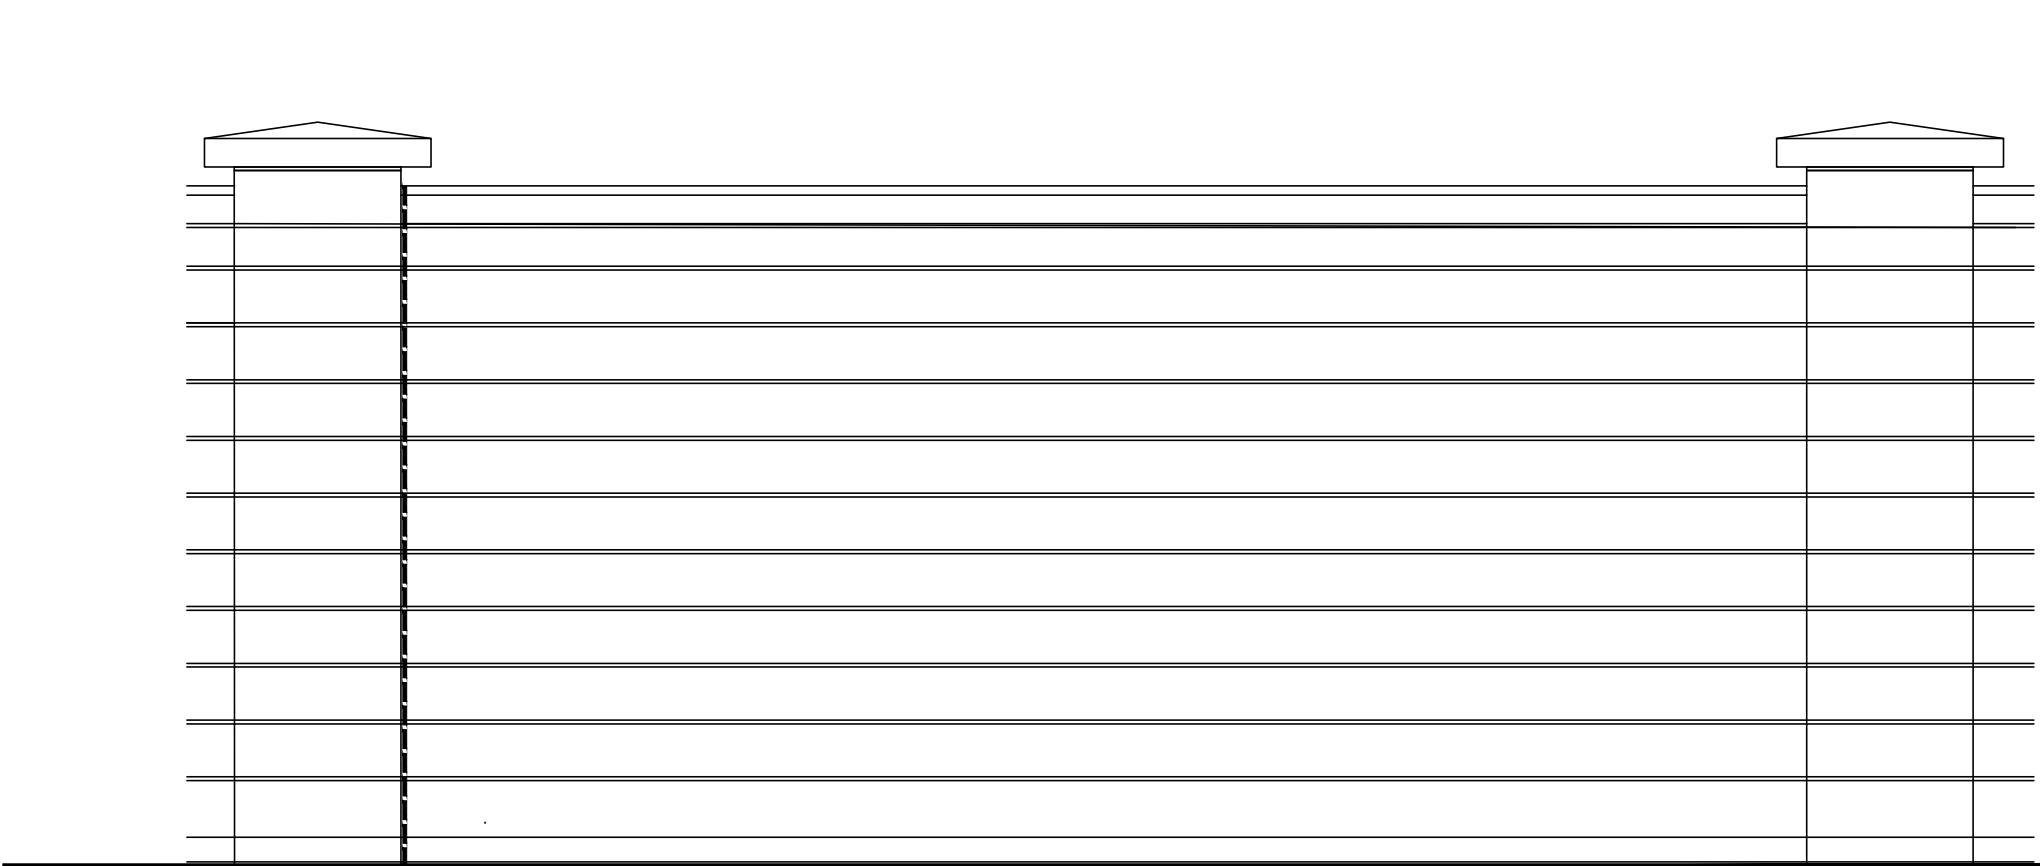


ELEVATIONAL DETAIL

MOVEMENT JOINT POSITIONS TO BE
CONFIRMED BY ENGINEER

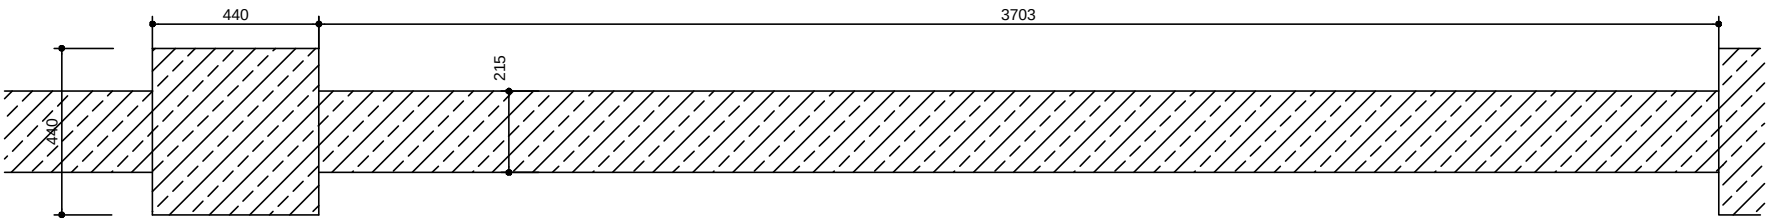


TYPICAL WALL PLAN

8mm joint formed against a batten with aerofil
impregnated foam strip backing in both sides and
sealed with polysulphide mastic

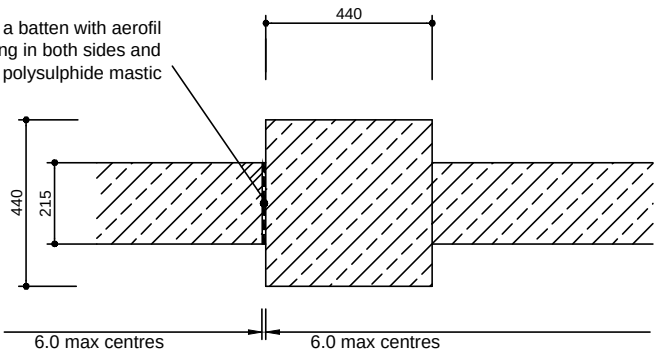

EXPANSION JOINT DETAIL

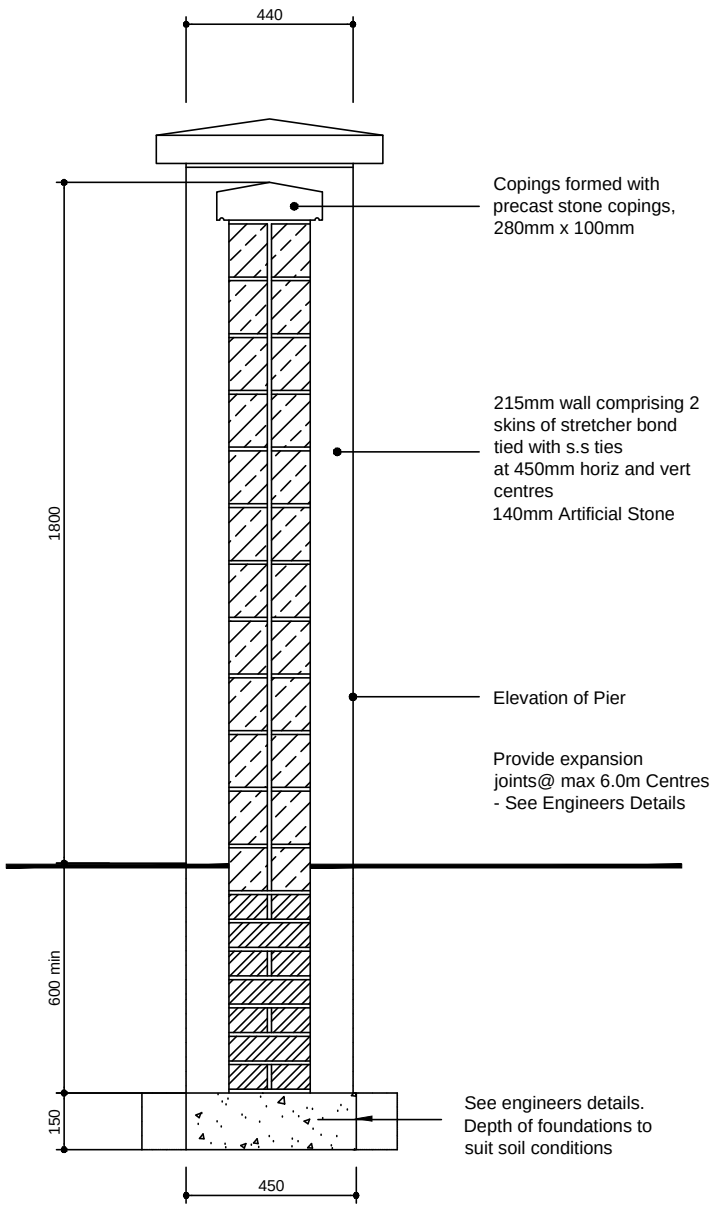

Copings formed with
precast stone copings,
280mm x 100mm

215mm wall comprising 2
skins of stretcher bond
tied with s.s ties
at 450mm horiz and vert
centres
140mm Artificial Stone

Elevation of Pier

Provide expansion
joints@ max 6.0m Centres
- See Engineers Details

See engineers details.
Depth of foundations to
suit soil conditions

TYPICAL SECTION

SD10.EX.06

homes by strata

strata homes limited quay point lakeside doncaster DN4 5PL
T 01302 308508 F 01302 308501 www.homesbystrata.co.uk

scale: 1:20 | drawn by: MRB | date: DEC 2014

Project: STANDARD DETAIL

Drawing: 1.8m HIGH STONE WALL

Drawing Number:SD10.EX.06	Revision -
------------------------------	---------------