



Only figured dimensions should be used.  
 Scaled dimensions should be checked with the Architect.  
 This drawing together with the design, is the property and copyright  
 of the Architect and must not be reproduced without written  
 permission

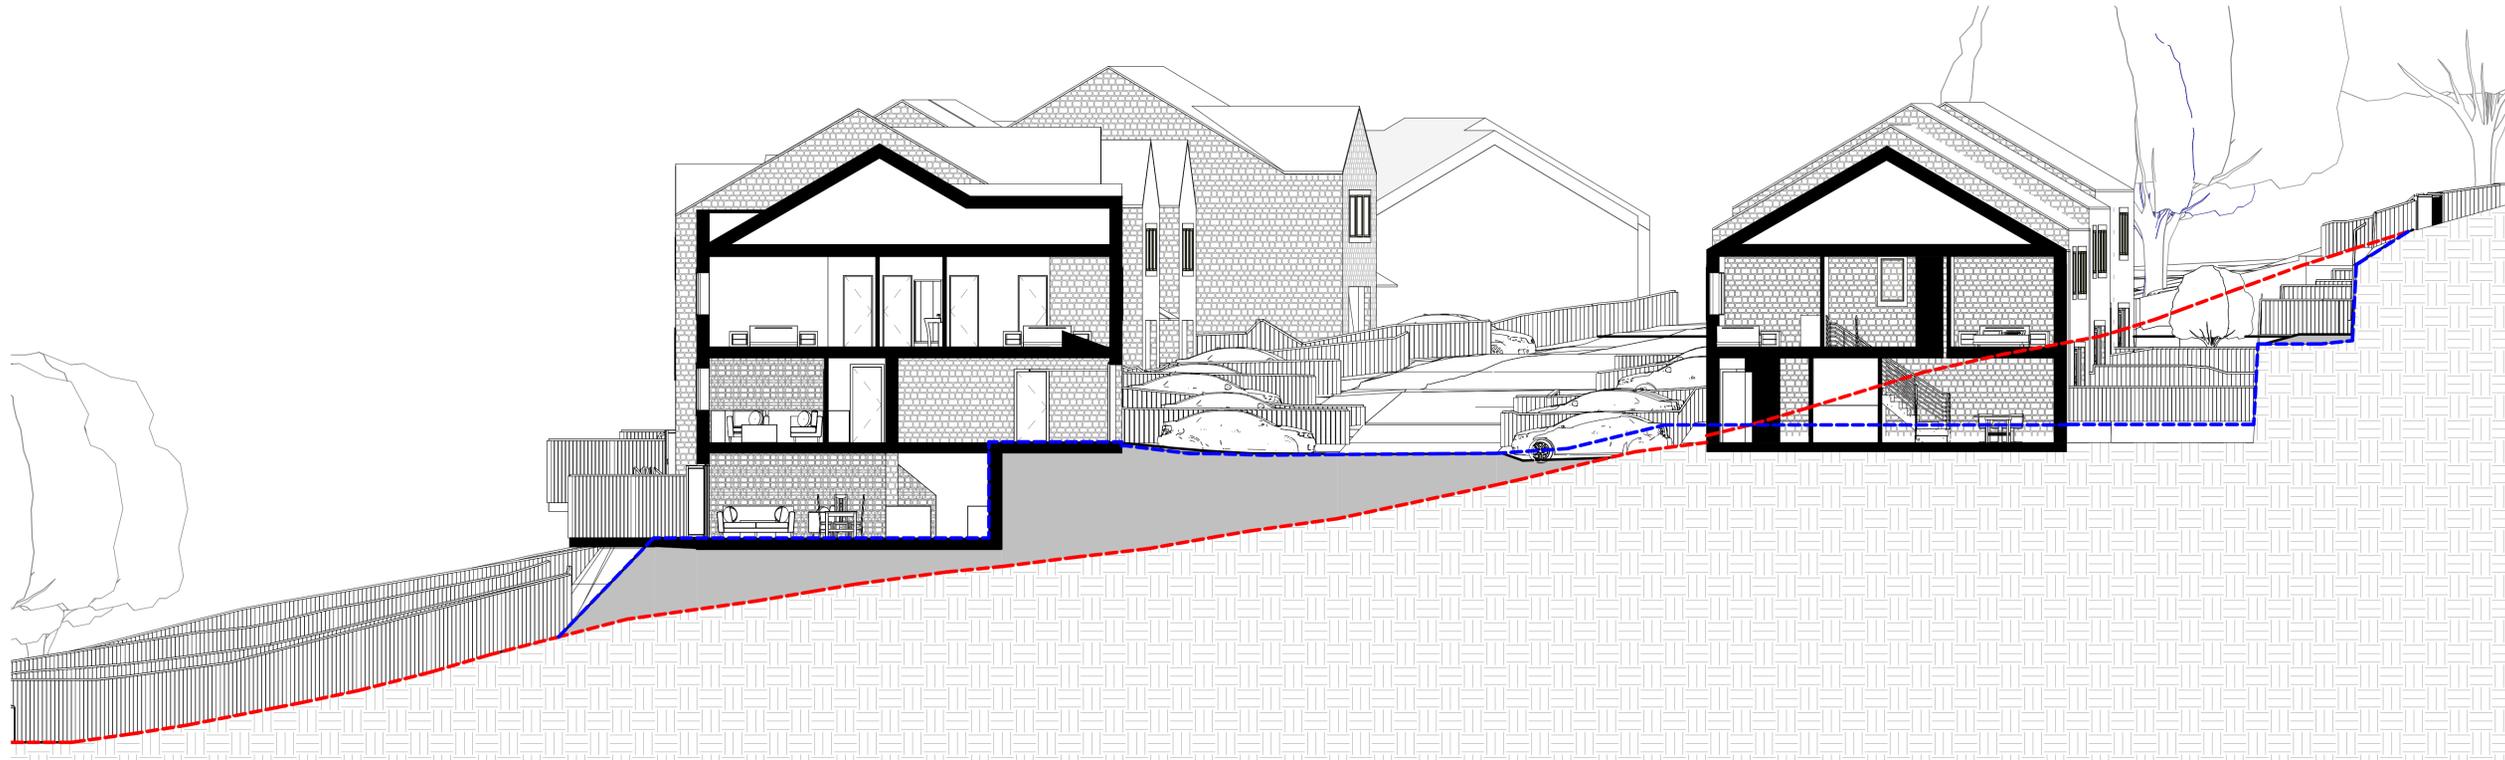

**Section 1**  
 1 : 100

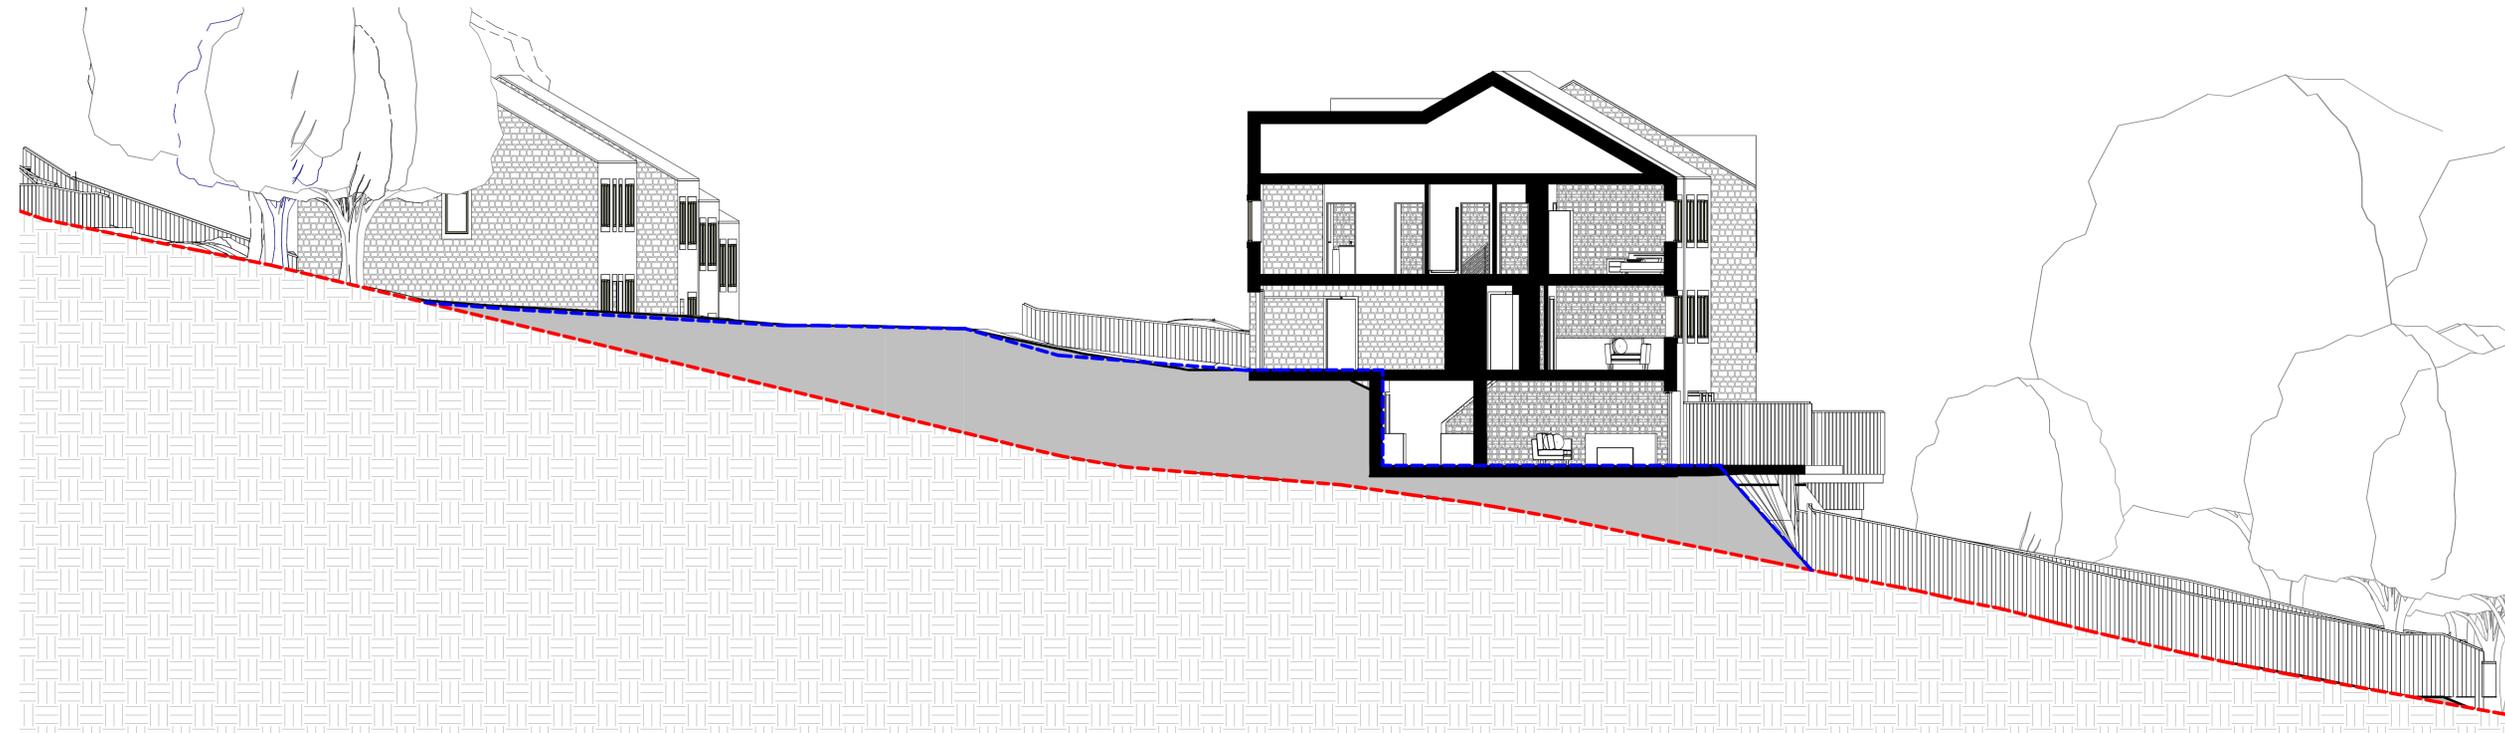

**Section 2**  
 1 : 100

B	VARIATION TO SOUTHERN HOUSES	HB	JC	MAR 23
A	SECTIONS UPDATED TO REFLECT MODIFIED SCHEME	MC	JC	FEB 23
rev	description	drawn	auth	date

DO NOT SCALE OFF THIS DRAWING

**ACUMEN**  
 Designers & Architects

acumenarchitects.co.uk 01484 546 000  
 Headrow House, Old Leeds Road, Huddersfield, Huddersfield HD1 1SG

Client  
 MR S ARMITAGE

Project  
 FULWOOD DRIVE GOLFCAR

Project No 2673	Drawing No (100)04	Rev B
--------------------	-----------------------	----------

Description  
 PROPOSED SITE SECTIONS

Scale 1 : 100 @ A1	Date Drawn DEC 22	Drawn By HB	Authorised By JC
-----------------------	----------------------	----------------	---------------------

Purpose of Issue  
 Planning  Building Regs  Tender  Construction  Comment  Info