



Only figured dimensions should be used.
 Scaled dimensions should be checked with the Architect.
 This drawing together with the design, is the property and copyright
 of the Architect and must not be reproduced without written
 permission

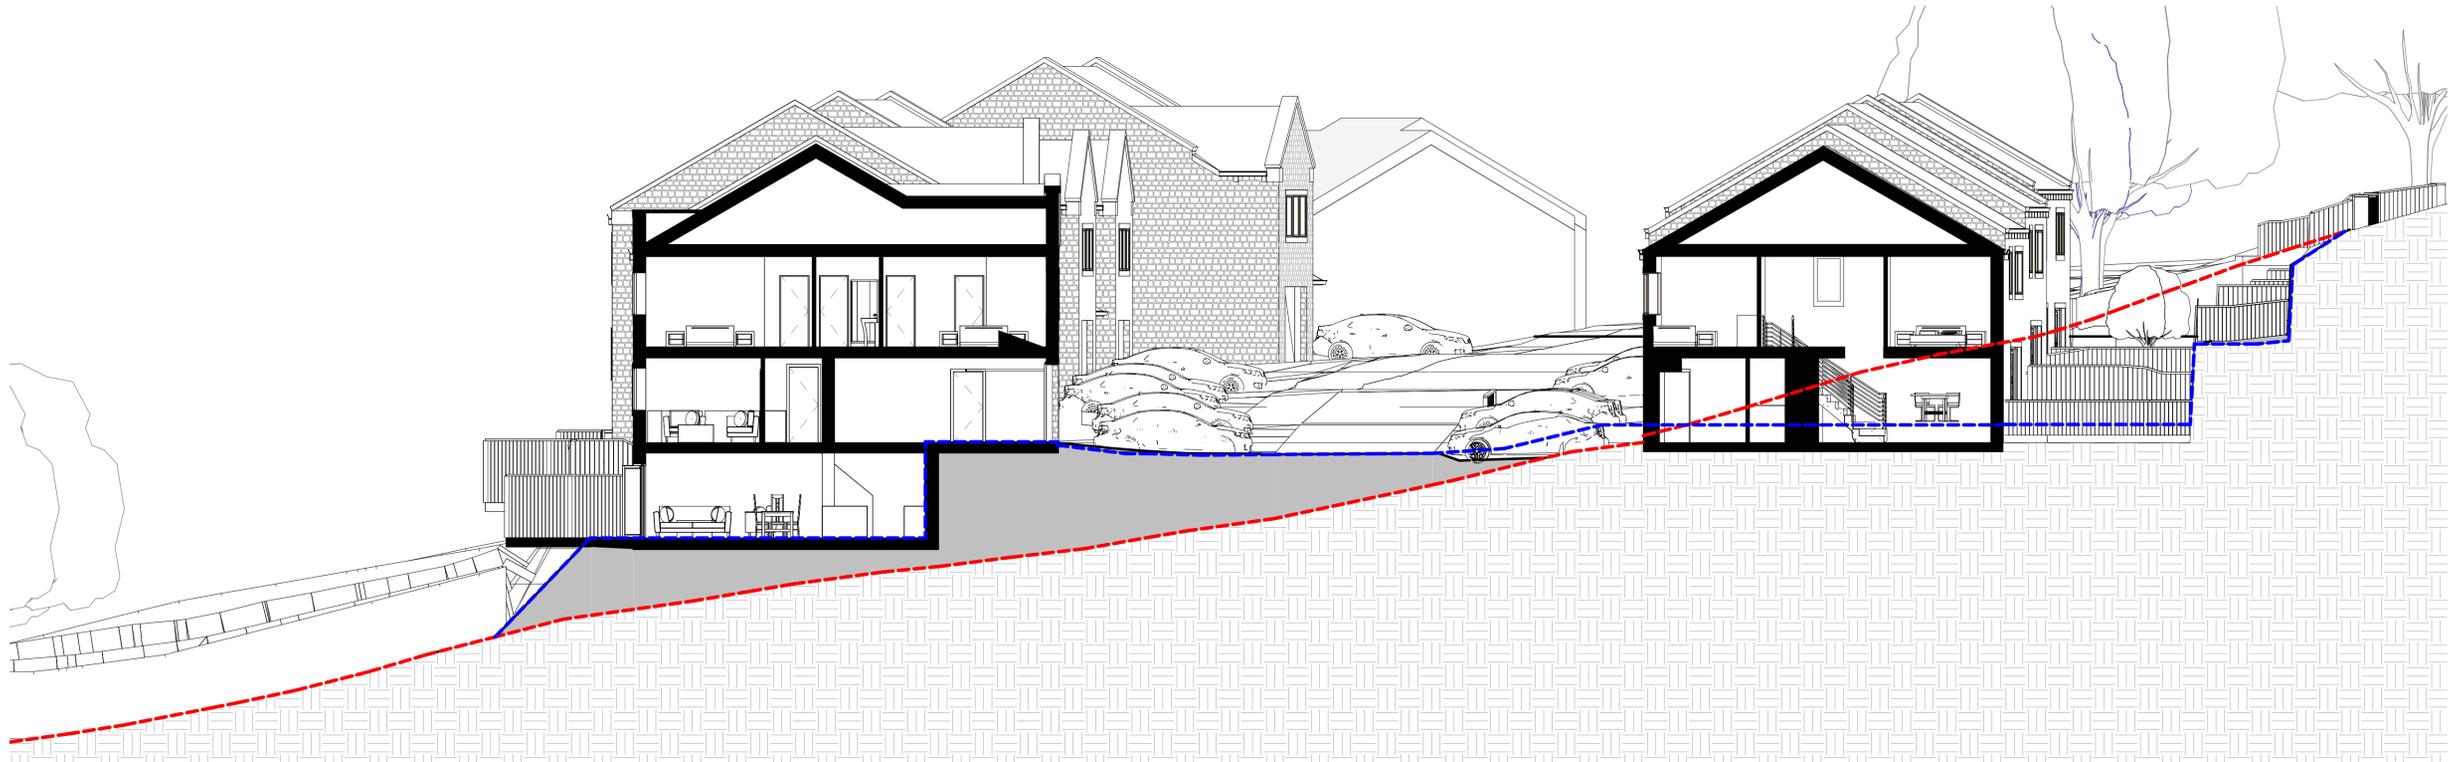

Section 1
 1 : 100

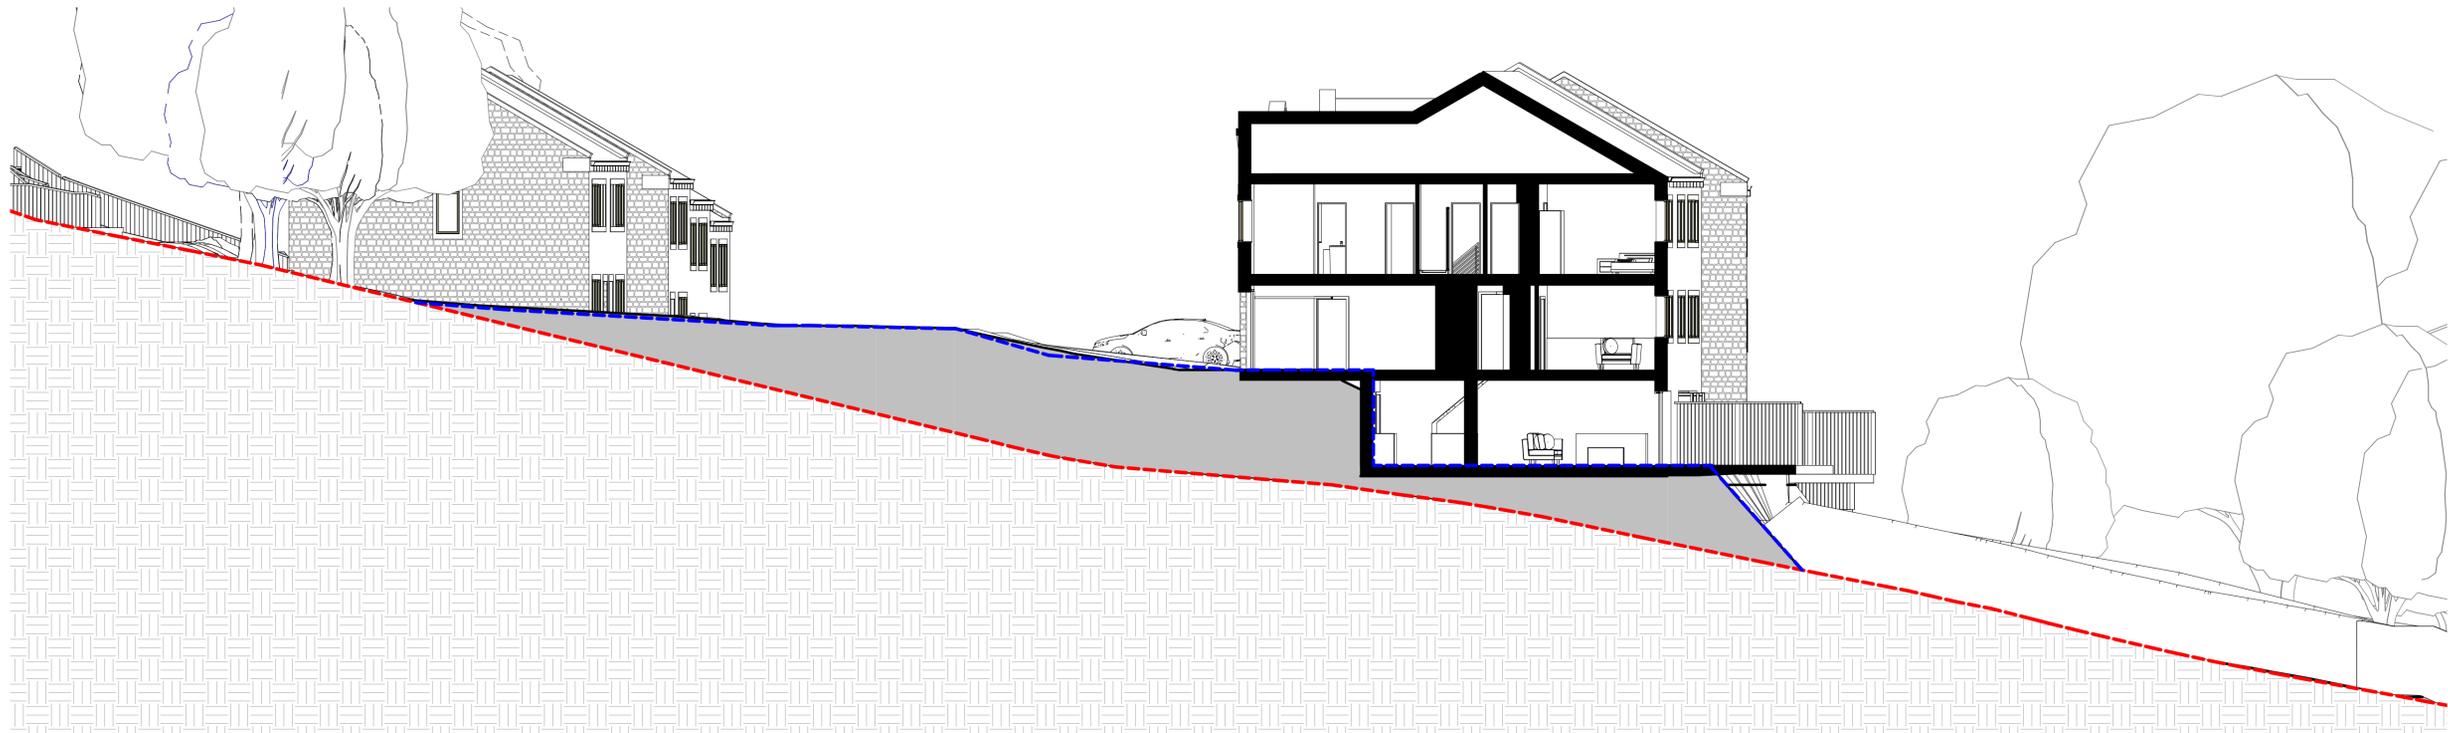

Section 2
 1 : 100

C	ADDITION OF CORBELS, KNEELERS, TABLING & HEDGES	HB	JC	MAY 23
B	VARIATION TO SOUTHERN HOUSES	HB	JC	MAR 23
A	SECTIONS UPDATED TO REFLECT MODIFIED SCHEME	MC	JC	FEB 23
rev	description	drawn	auth	date

DO NOT SCALE OFF THIS DRAWING

ACUMEN
 Designers & Architects

acumenarchitects.co.uk 01484 546 000
 Headrow House, Old Leeds Road, Huddersfield, Huddersfield HD1 1SG

Client
 MR S ARMITAGE

Project
 FULWOOD DRIVE GOLFCAR

Project No	Drawing No	Rev
2673	(100)04	C

Description
 PROPOSED SITE SECTIONS

Scale	Date Drawn	Drawn By	Authorised By
1 : 100 @ A1	DEC 22	HB	JC

Purpose of Issue
 Planning Building Regs Tender Construction Comment Info