


Only figured dimensions should be used.
 Scaled dimensions should be checked with the Architect.
 This drawing together with the design, is the property and copyright
 of the Architect and must not be reproduced without written
 permission



4 Front
1 : 100




6 Rear
1 : 100

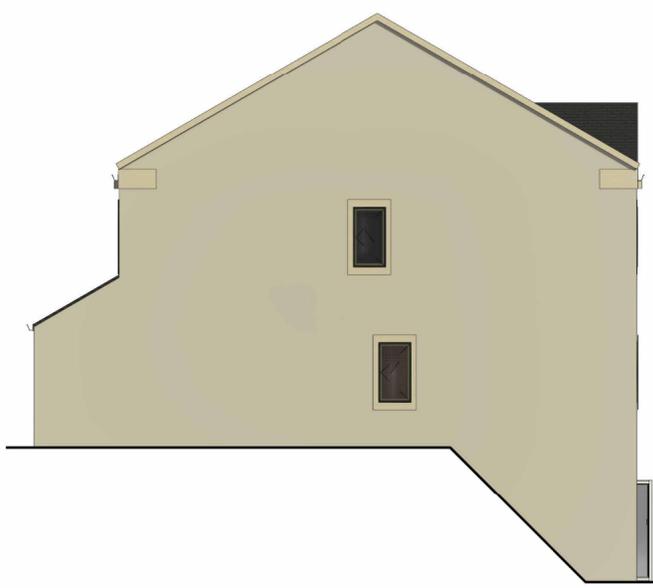


5 Side
1 : 100




7 Side A
1 : 100

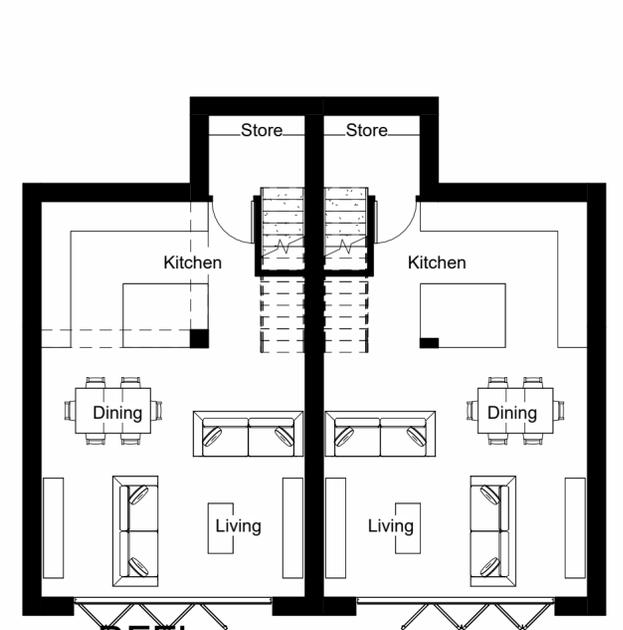

1 BFFL
1 : 100

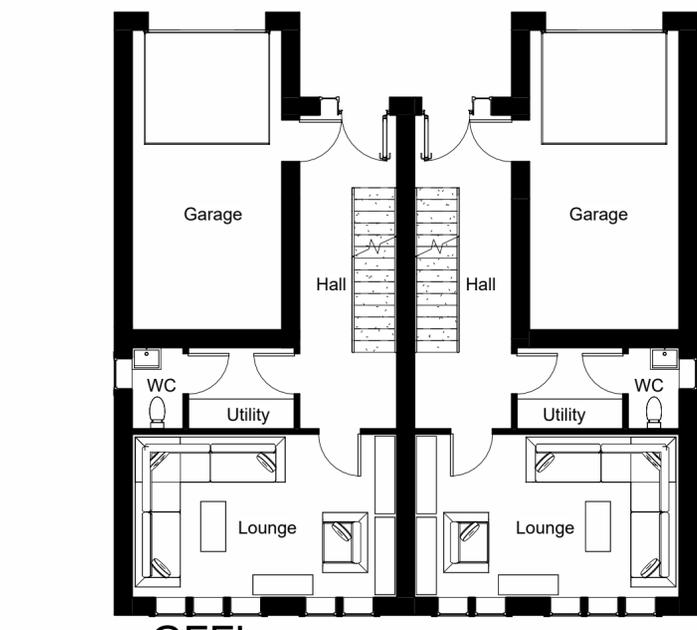

3 GFFL
1 : 100

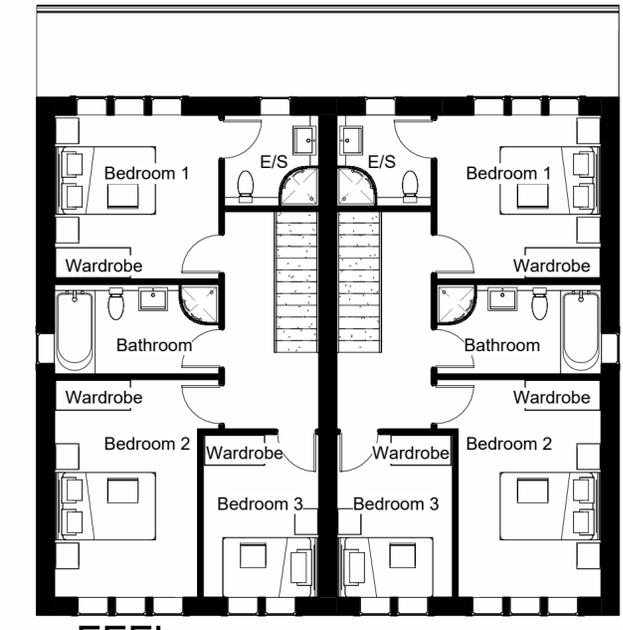

2 FFFL
1 : 100

rev	description	drwn	auth	date
DO NOT SCALE OFF THIS DRAWING				
ACUMEN Designers & Architects				
acumenarchitects.co.uk 01484 546 000				
Headrow House, Old Leeds Road, Huddersfield, Huddersfield HD1 1SG				
Client MR S ARMITAGE				
Project FULWOOD DRIVE GOLCAR				
Project No 2673	Drawing No (100)15	Rev		
Description HOUSE TYPE E PLANS & ELEVATIONS				
Scale 1 : 100 @ A2	Date Drawn MAY 23	Drawn By HB	Authorised By JC	
Purpose of Issue Planning <input checked="" type="checkbox"/> Building Regs <input type="checkbox"/> Tender <input type="checkbox"/> Construction <input type="checkbox"/> Comment <input type="checkbox"/> Info <input type="checkbox"/>				