



Only figured dimensions should be used.
 Scaled dimensions should be checked with the Architect.
 This drawing together with the design, is the property and copyright
 of the Architect and must not be reproduced without written
 permission

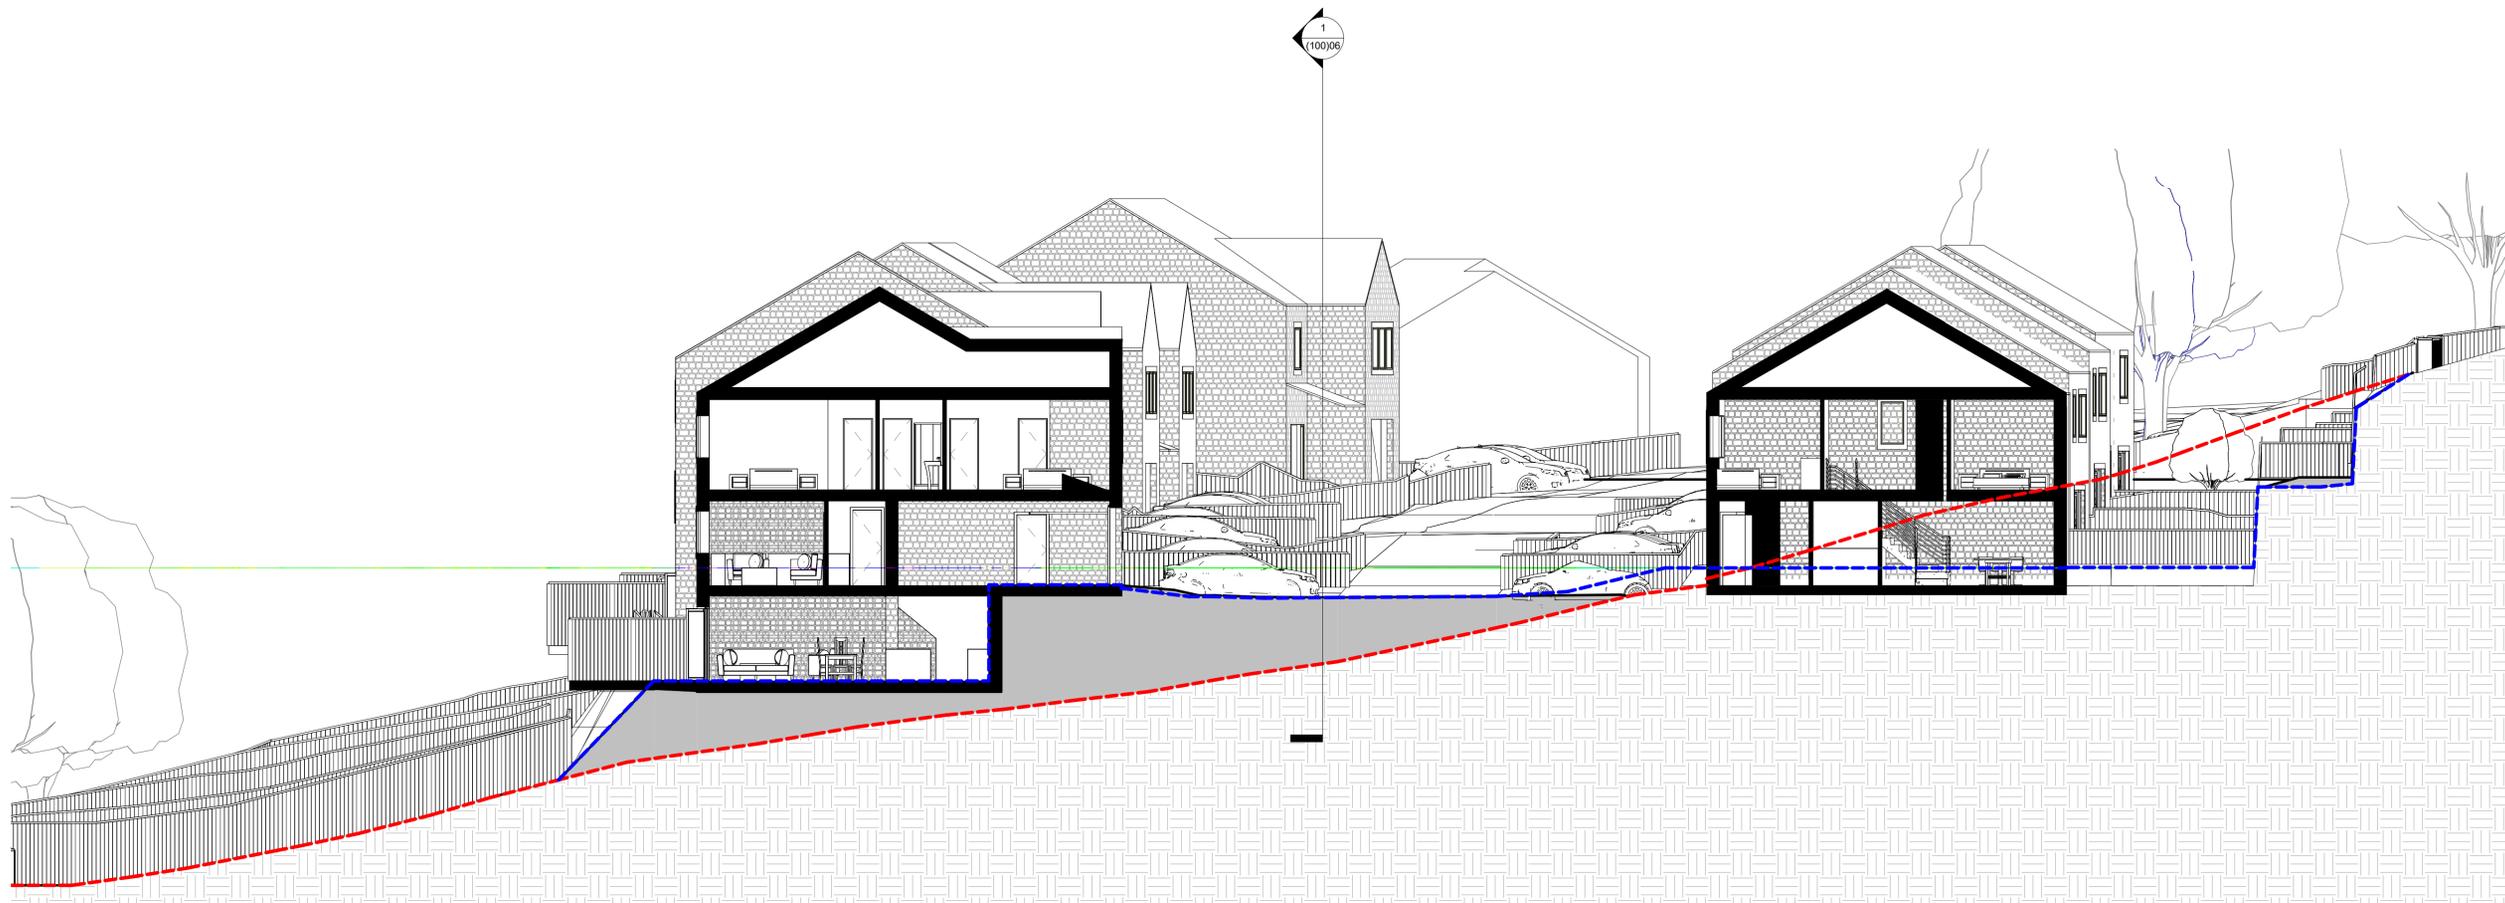

Section 1
 1 : 100

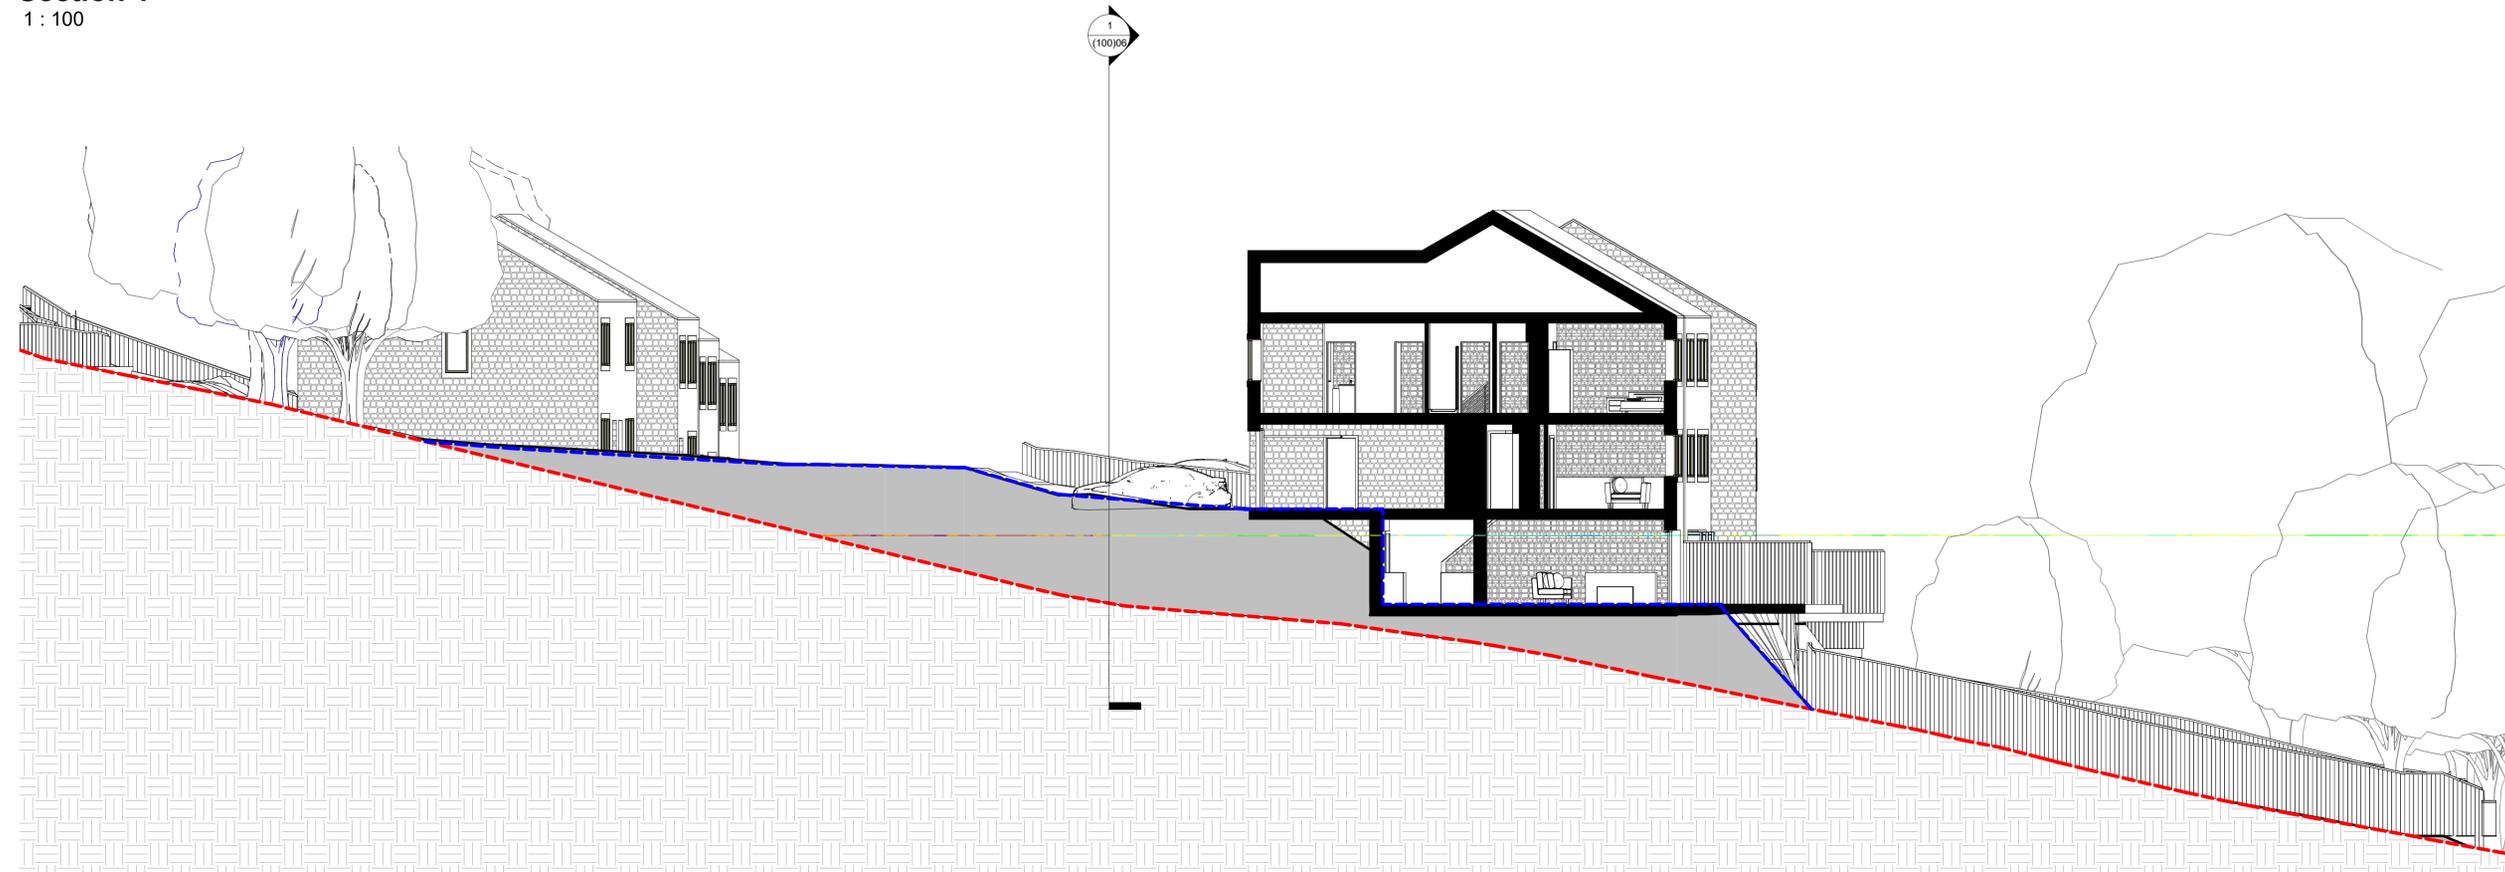

Section 2
 1 : 100

rev	description	drawn	auth	date
DO NOT SCALE OFF THIS DRAWING				

ACUMEN
 Designers & Architects

acumenarchitects.co.uk 01484 546 000
 Headrow House, Old Leeds Road, Huddersfield, Huddersfield HD1 1SG

Client
 MR S ARMITAGE

Project
 FULWOOD DRIVE GOLCAR

Project No 2673	Drawing No (100)05	Rev
Description SITE SECTIONS		

Scale 1 : 100 @ A1	Date Drawn DEC 22	Drawn By HB	Authorised By JC
-----------------------	----------------------	----------------	---------------------

Purpose of Issue
 Planning Building Regs Tender Construction Comment Info