


OUTLINE APPLICATION

53 - 55
HUDDERSFIELD ROAD
MELTHAM

Map Information

Scale: 1: 1250
Date: 07/09/2021
Reference: 2015
Order No: 373372

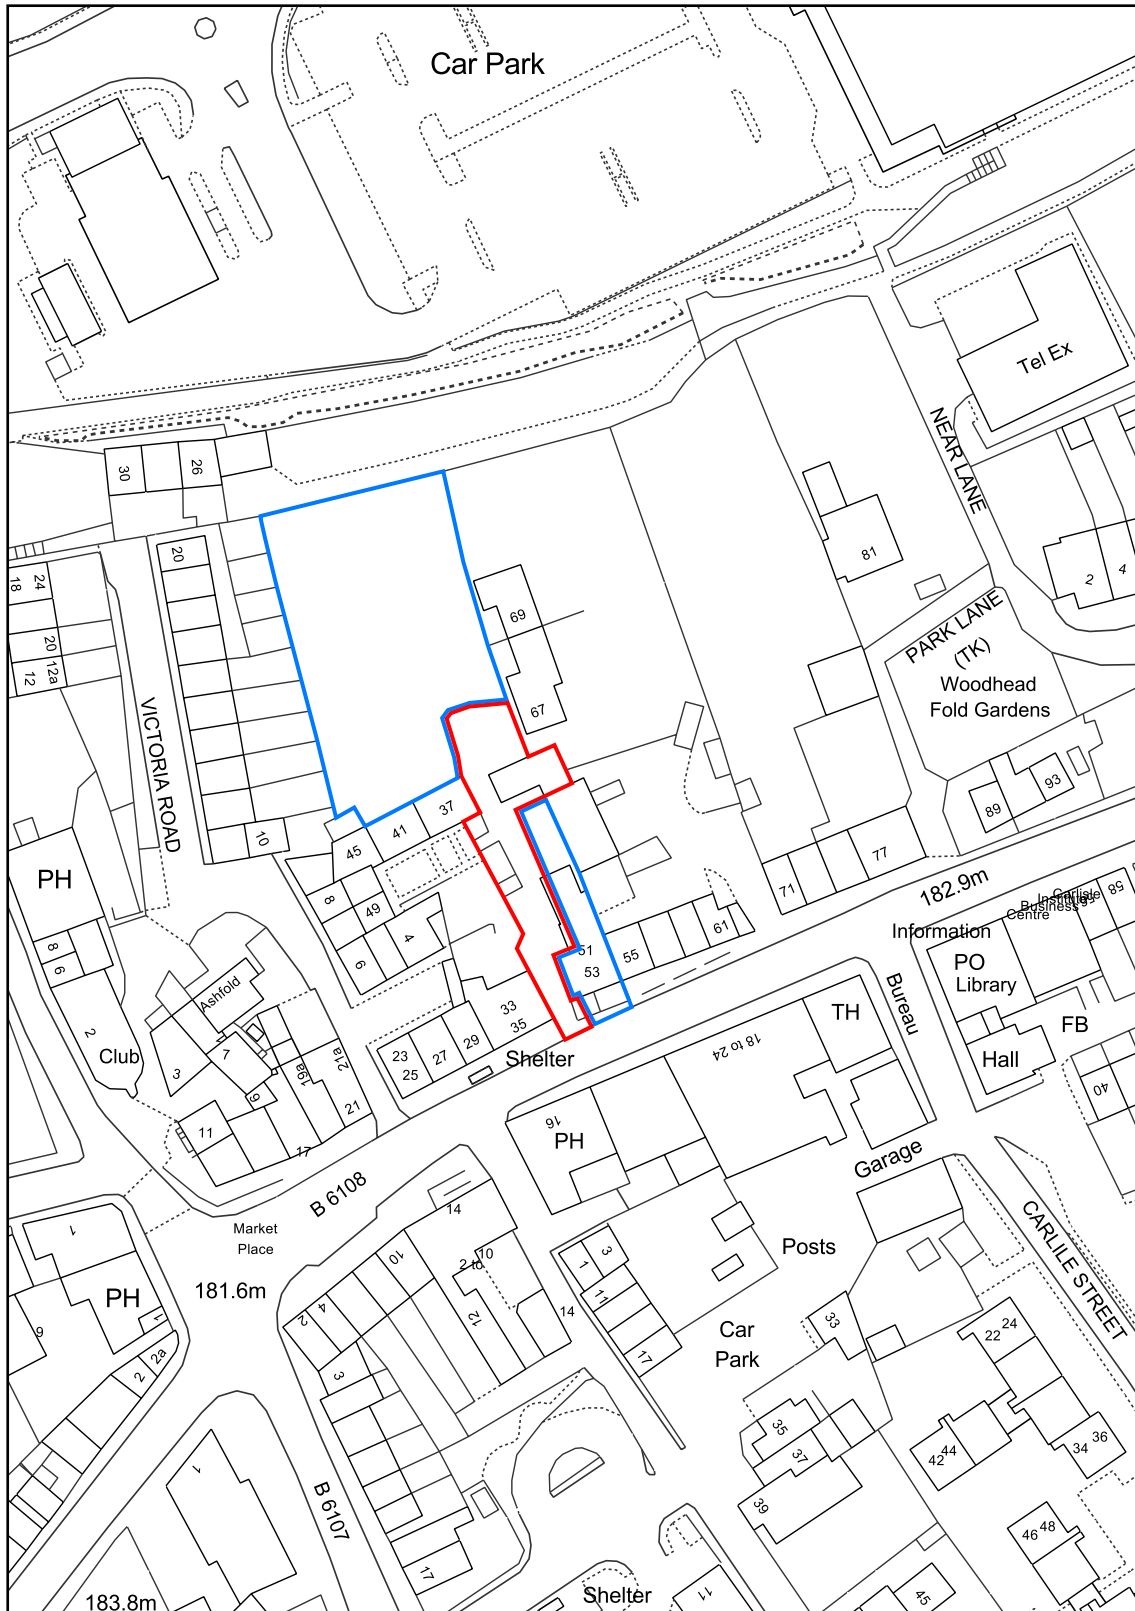