



PROPOSED SIDE ELEVATION FACING GILL BANKS 1:100 @ A2

PROPOSED SIDE ELEVATION FACING NEIGHBOURING PROPERTY 1:100 @ A2

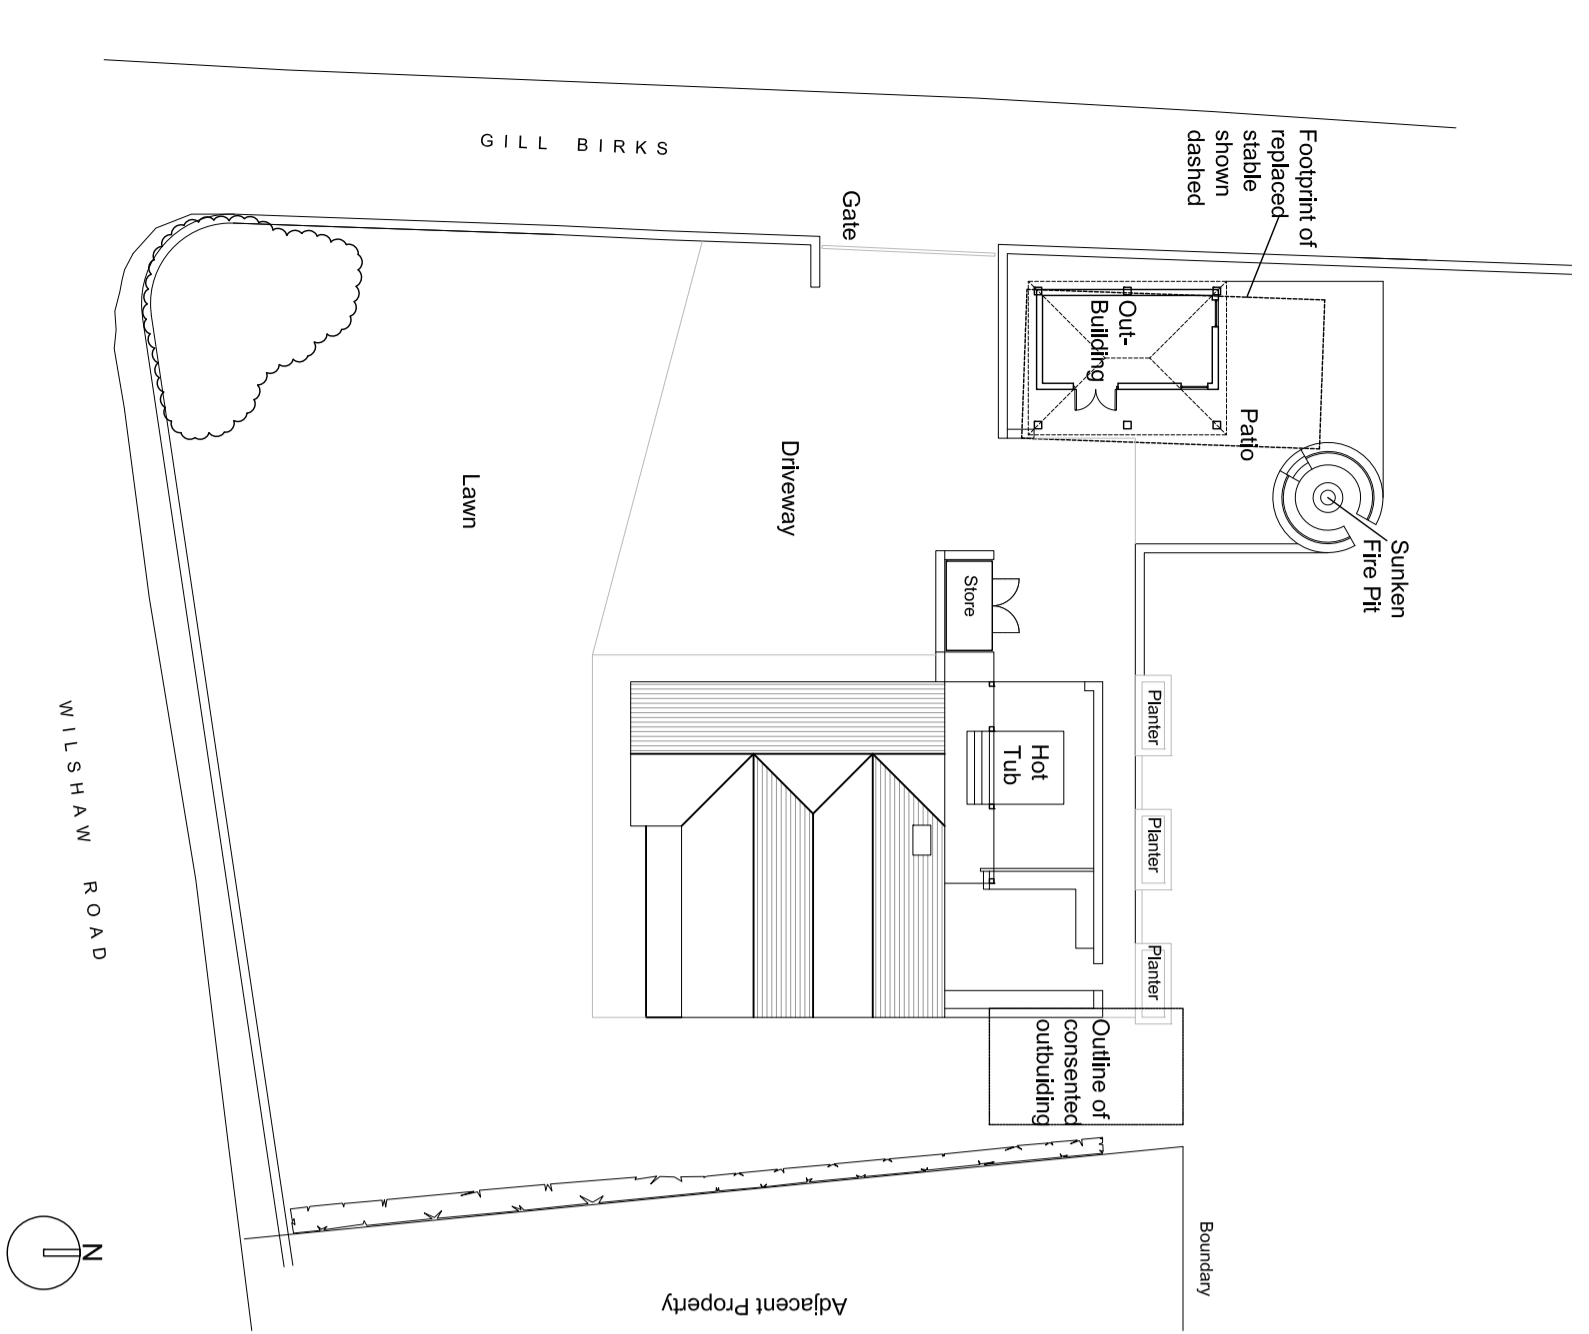

PROPOSED SITEPLAN 1:250 @ A2

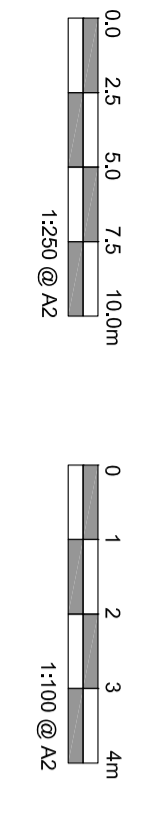

CLIENT	Mr. R. Bennett
ADDRESS	33 Wilshaw Road, Melham, Holmfirth
PROJECT NAME	Proposed Siteplan & Elevations
DATE OF ISSUE	17.06.21
SCALE	0015
PROJECT NO.	AP003
REVISION	C