



PROPOSED SIDE ELEVATION FACING GILL BANKS 1:100 @ A2


PROPOSED SIDE ELEVATION FACING NEIGHBOURING PROPERTY 1:100 @ A2

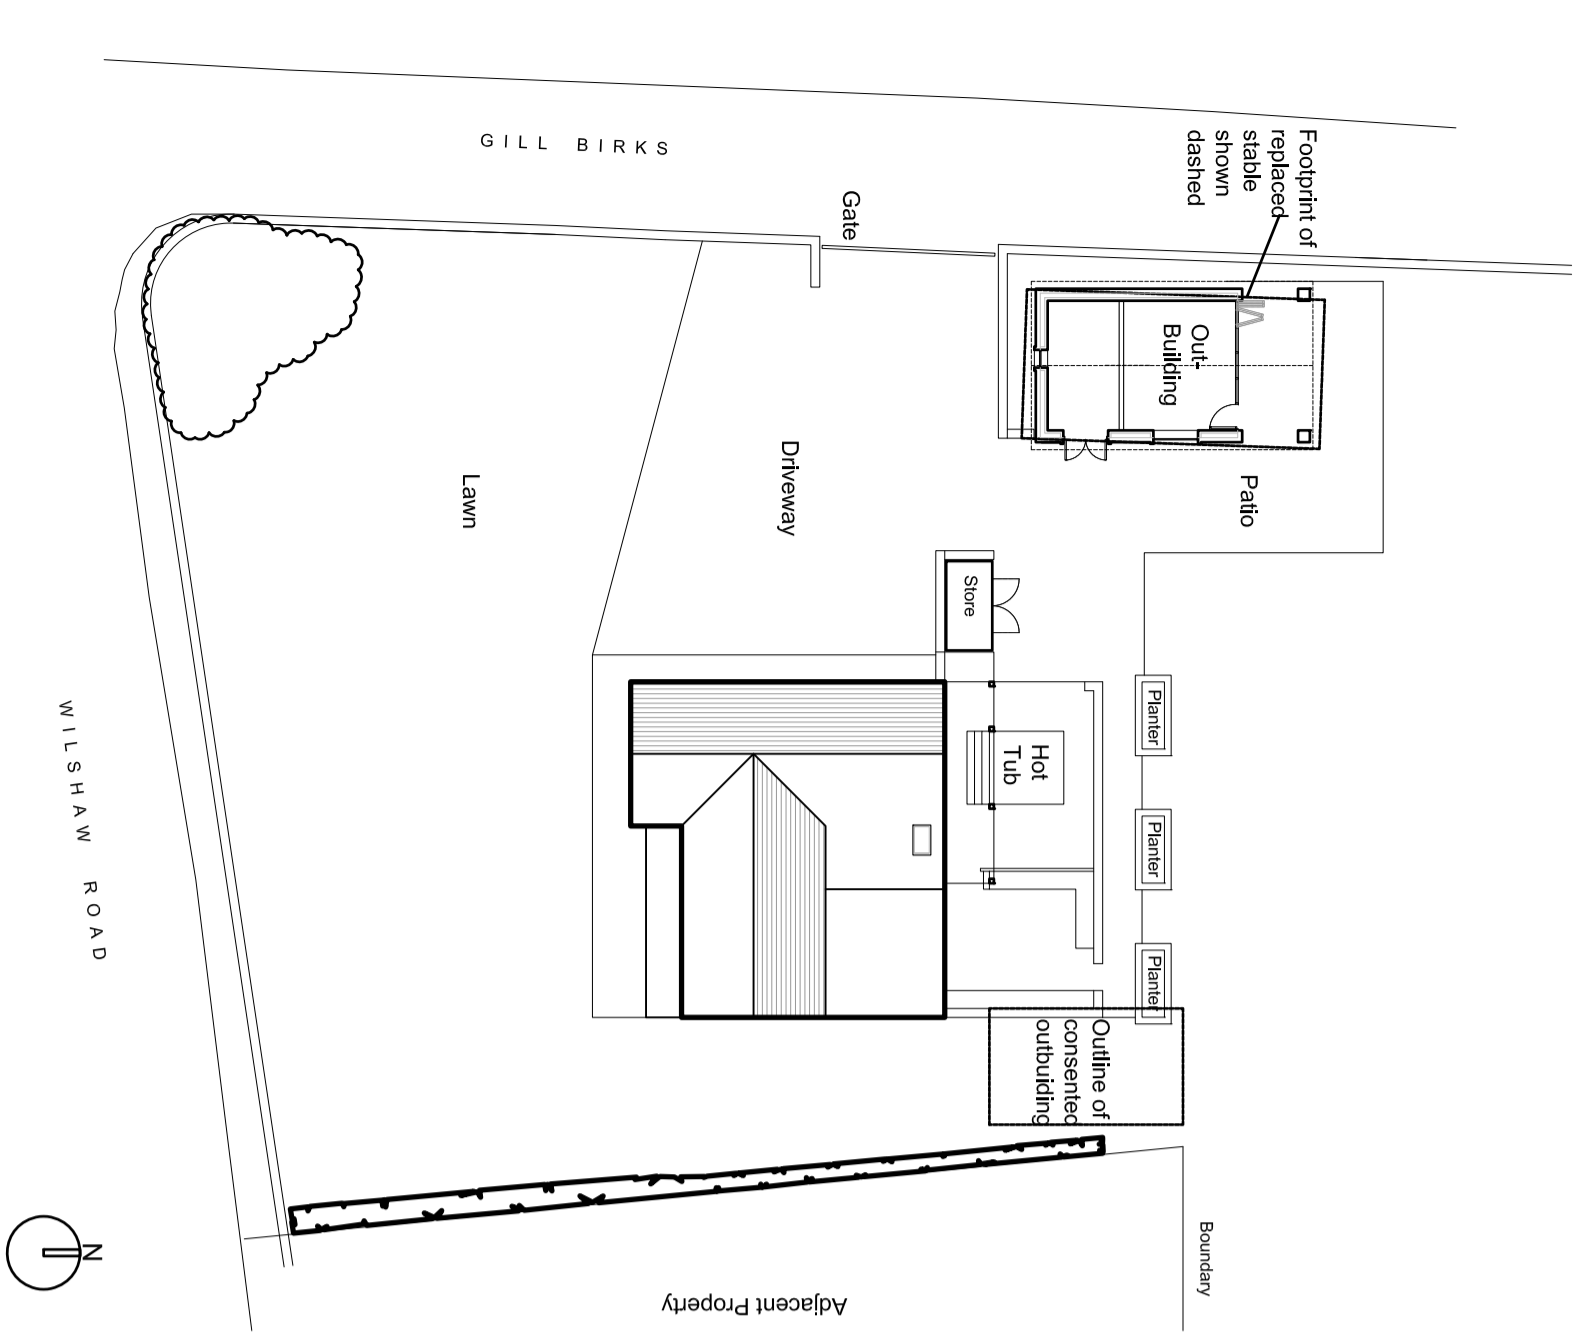

PROPOSED SITEPLAN 1:250 @ A2

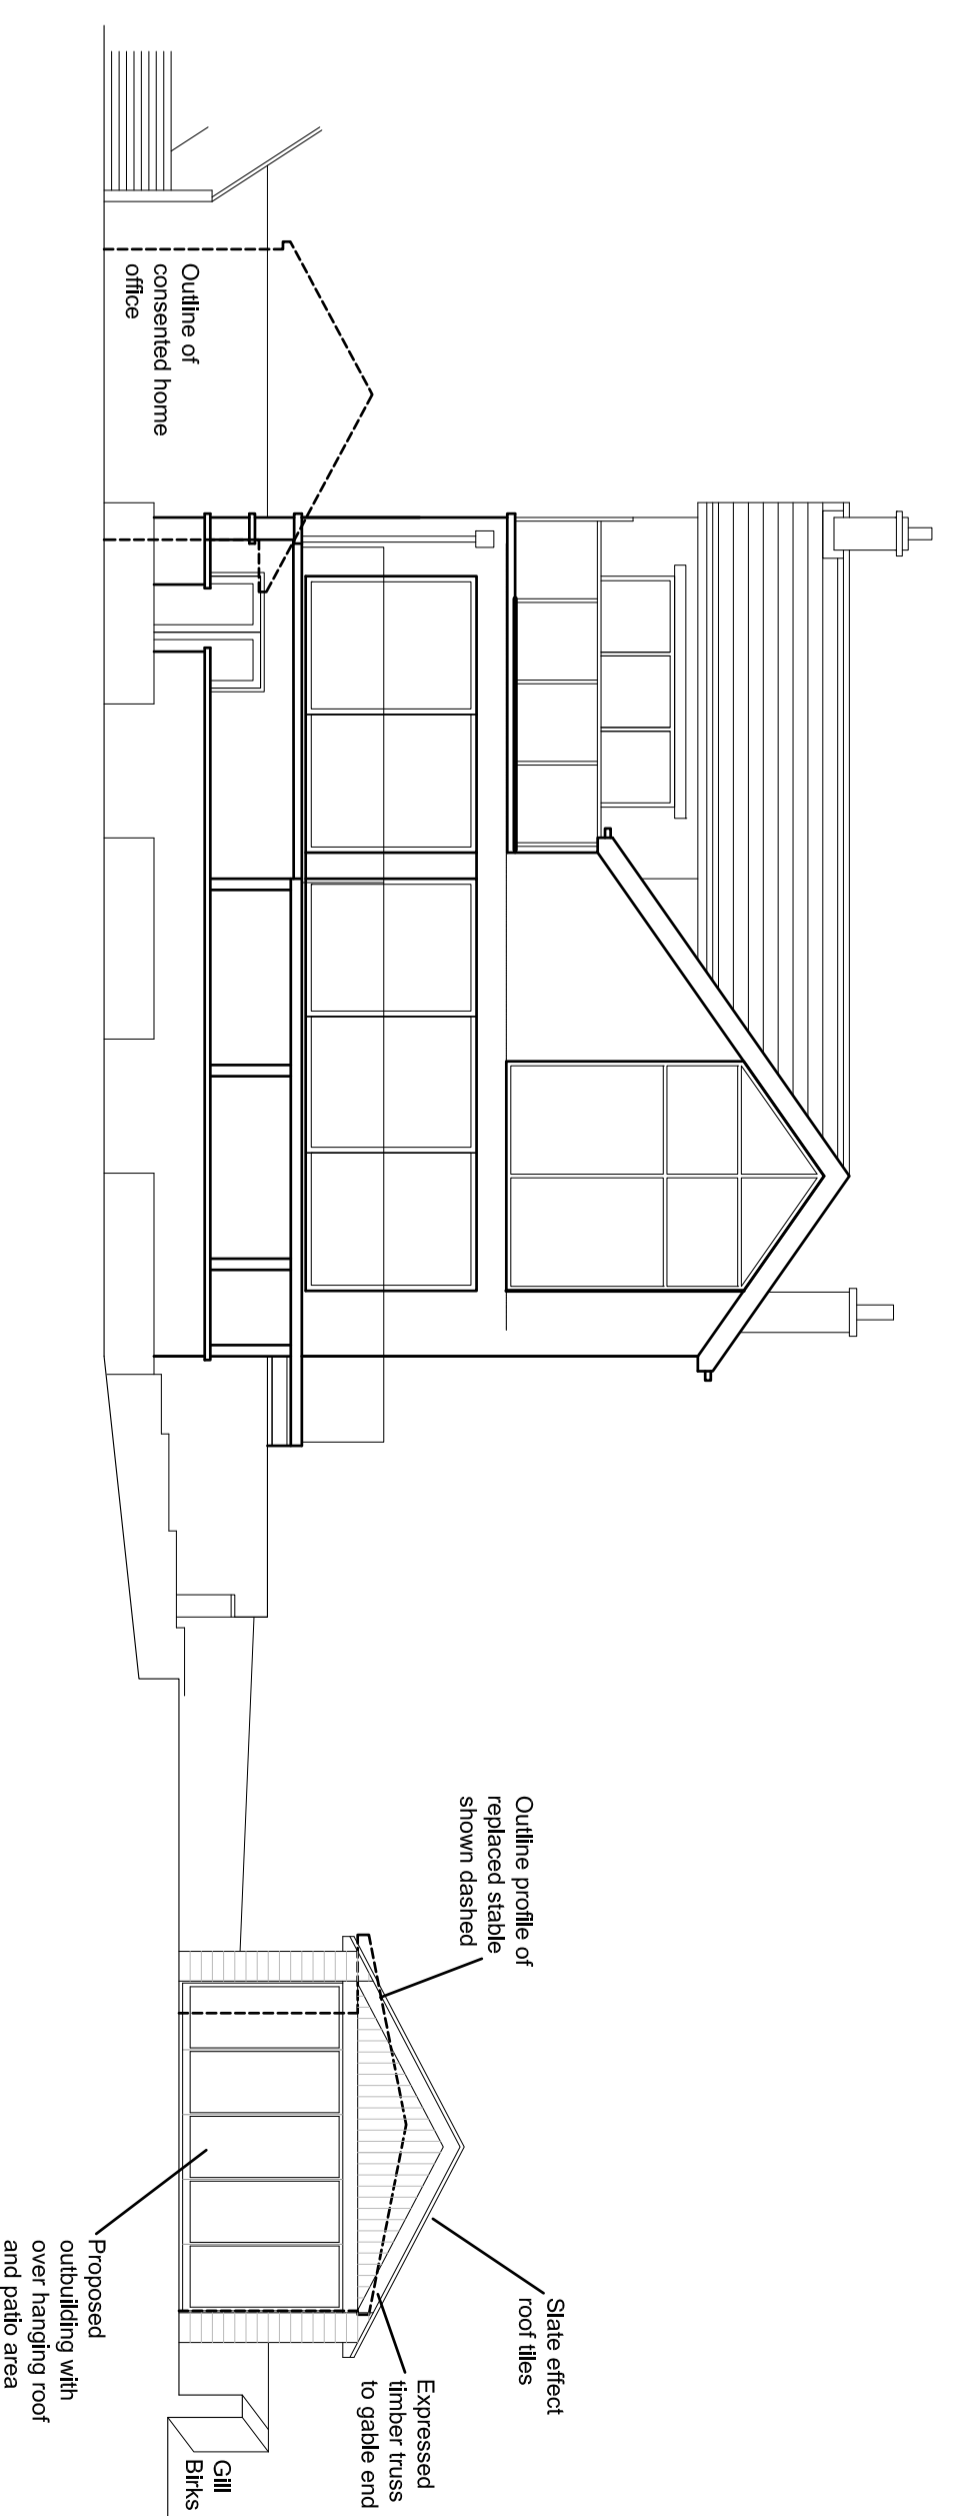

PROPOSED REAR ELEVATION 1:100 @ A2

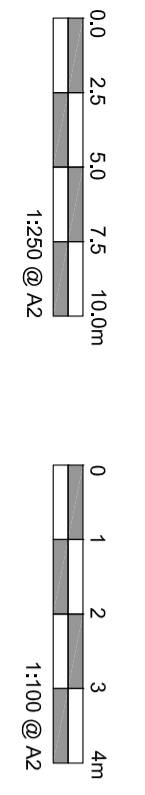

PREPARED BY	Mr. R. Bennett	DATE	17.06.21	SCALE	0015	PROJECT NO.	AP003	STATUS	E
PROJECT NAME	33 Wilshaw Road, Melham, Holmfirth								
CLIENT	Proposed Siteplan & Elevations								
DATE	various @ A2								