


# LOW FARM CABLE ROUTE TO POC

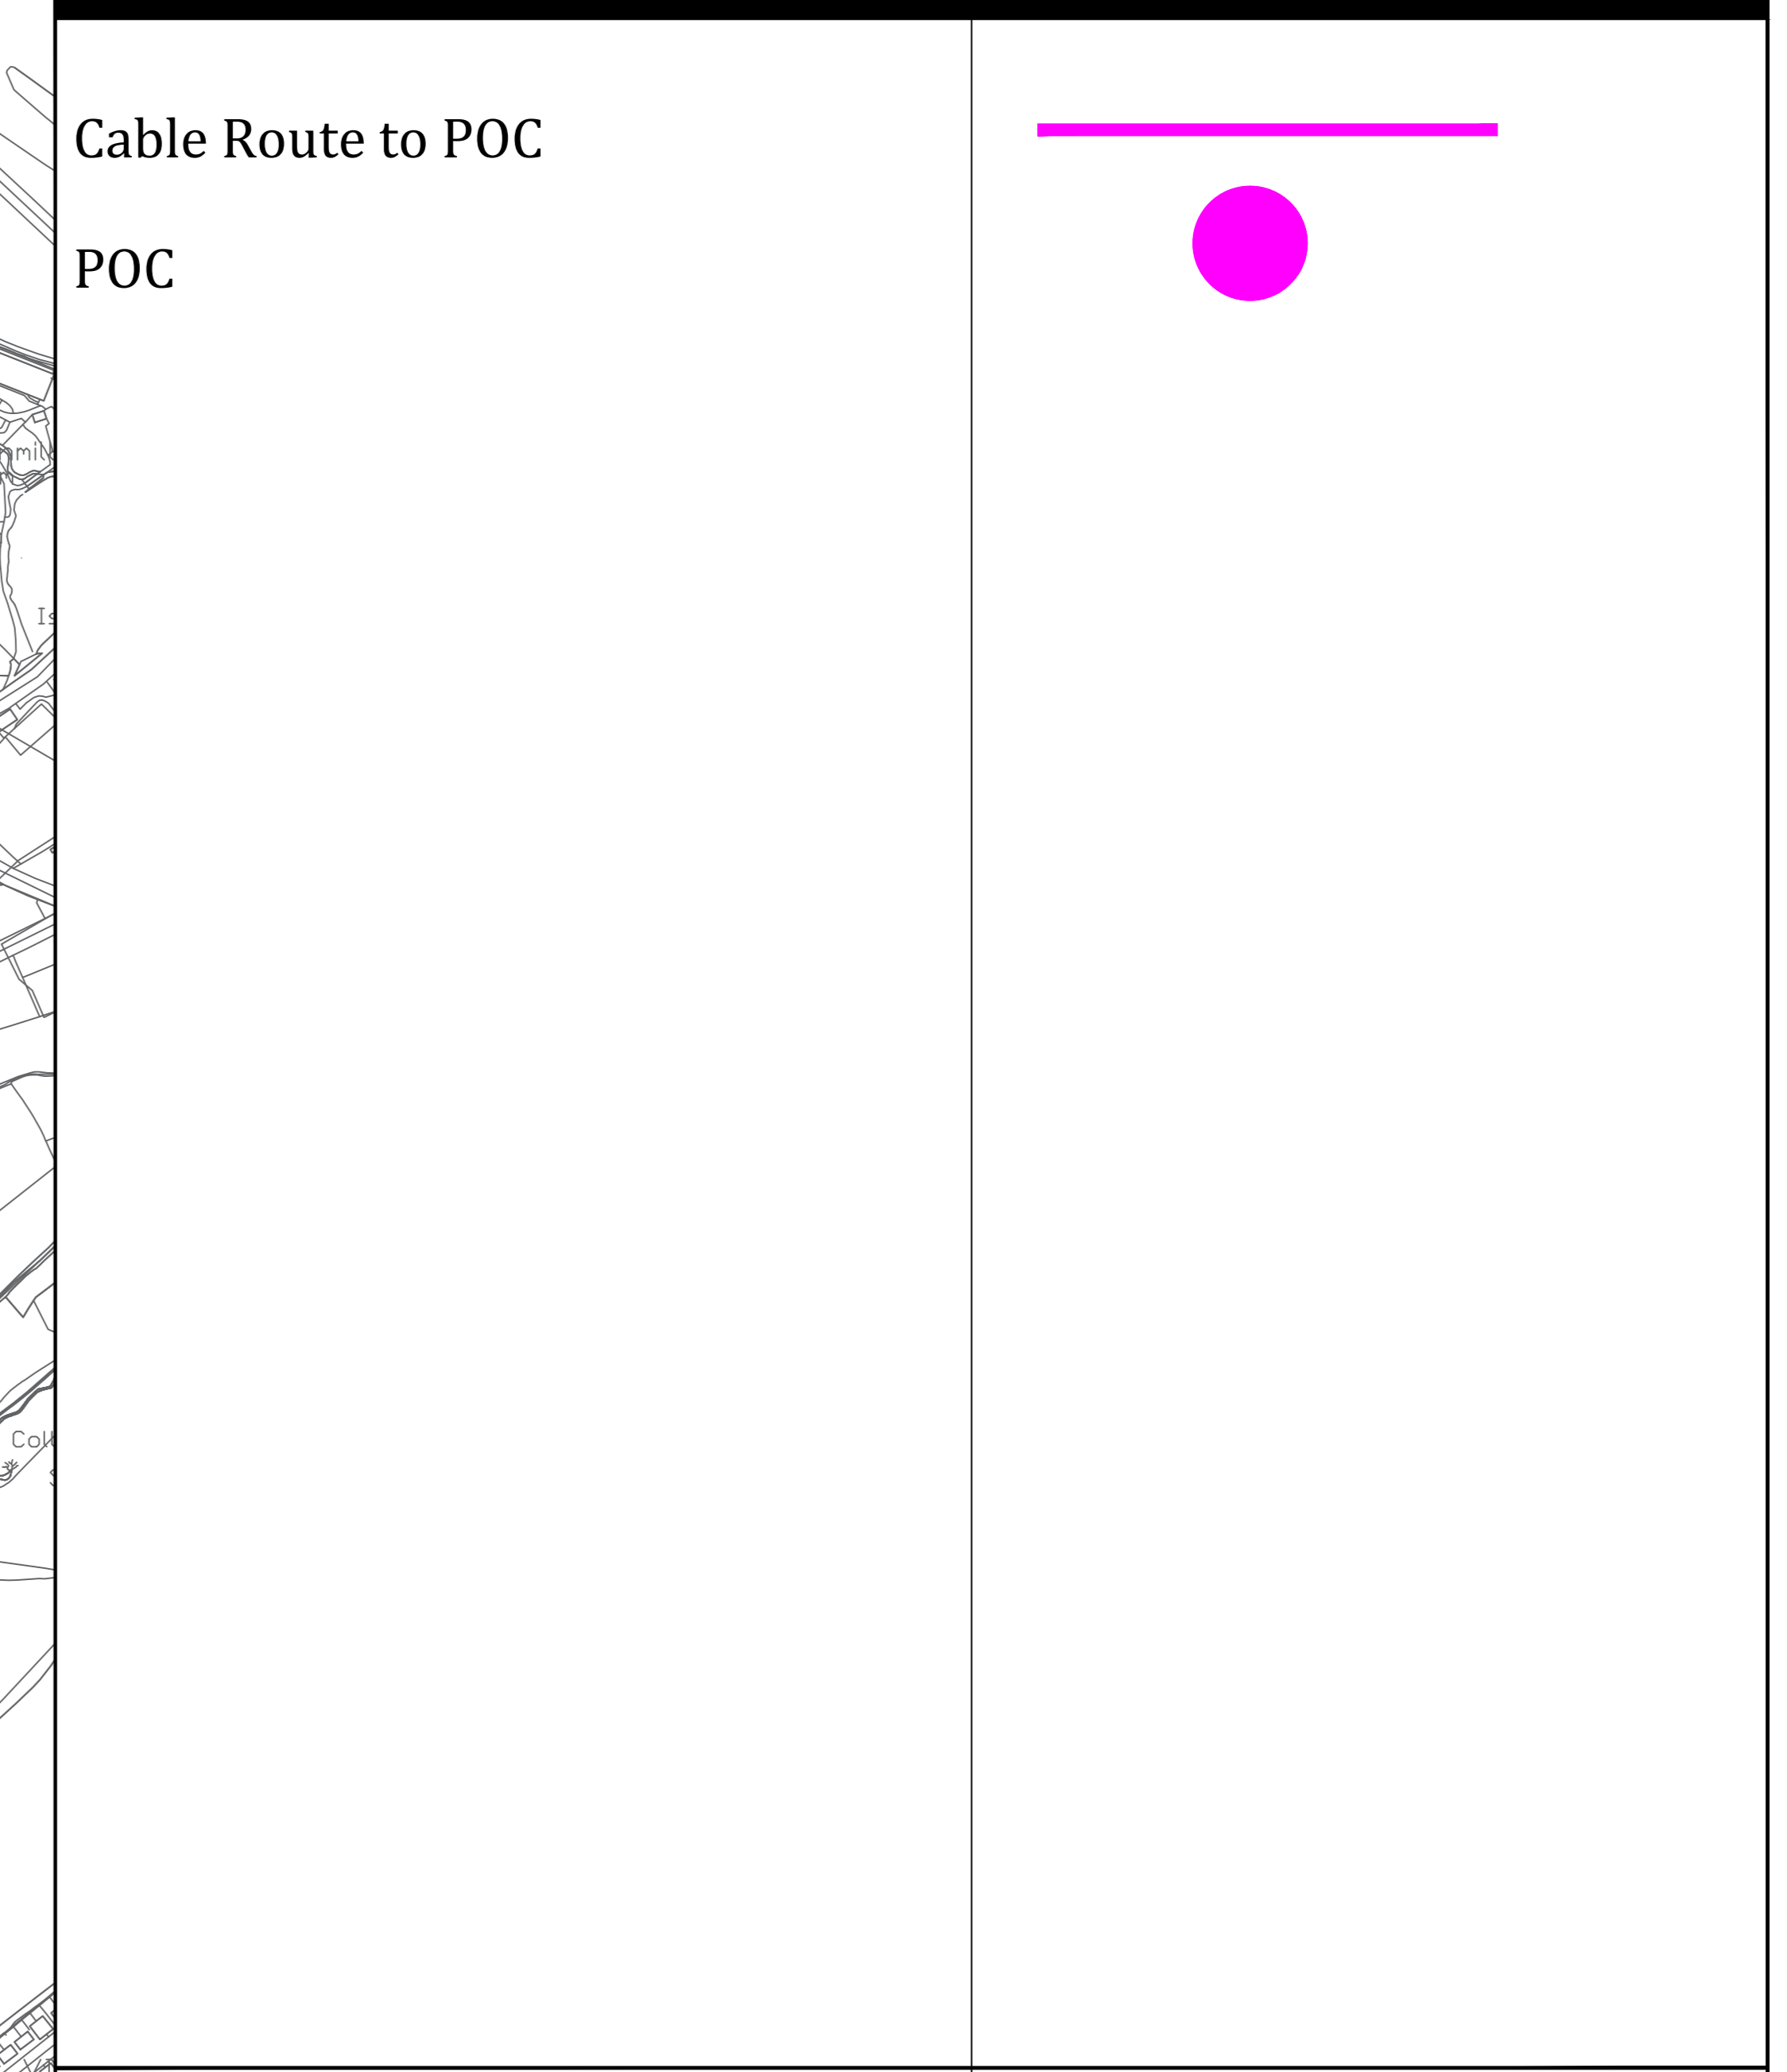

<b>Boom Power Ltd. Address</b>	<b>Project Address</b>
Boom Power Ltd. Unit 5E Park Farm Chichester Road Arundel West Sussex BN18 0AG	Low Farm Wakefield Road Grange Moor Wakefield East Yorkshire WF4 4BB

Drawing Information			
V No	Revision Note	By	Date
1.0	Cable Route Drawing	SH	21/04/2021
1.1	DNO Annotation Updated	SH	22/04/2021
1.2	DNO POC Route Ammended	SH	26/04/2021
1.3	DNO POC Route Ammended	SH	19/08/2021

Drawing Information	
Scale	1:5000 @ A0
Stage	<b>ISSUED FOR REVIEW</b>
Drawing Name	Overall Layout
Drawing Number	B004
Designed By	Samuel Hogan
Sheet 1 of 1	