



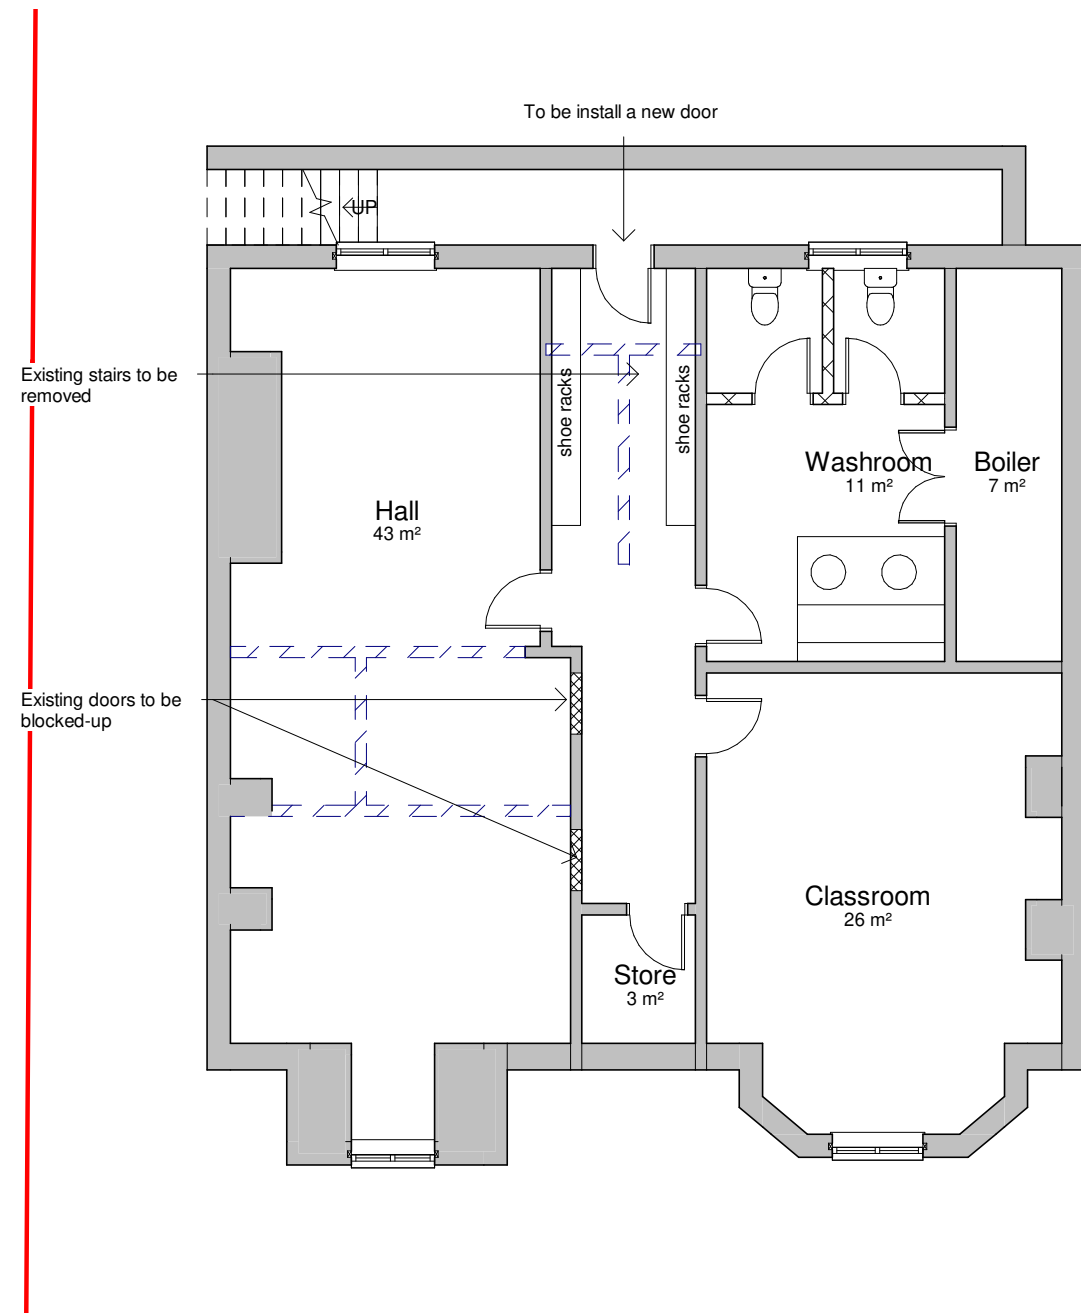

1 Proposed Lower Ground Floor
1 : 100

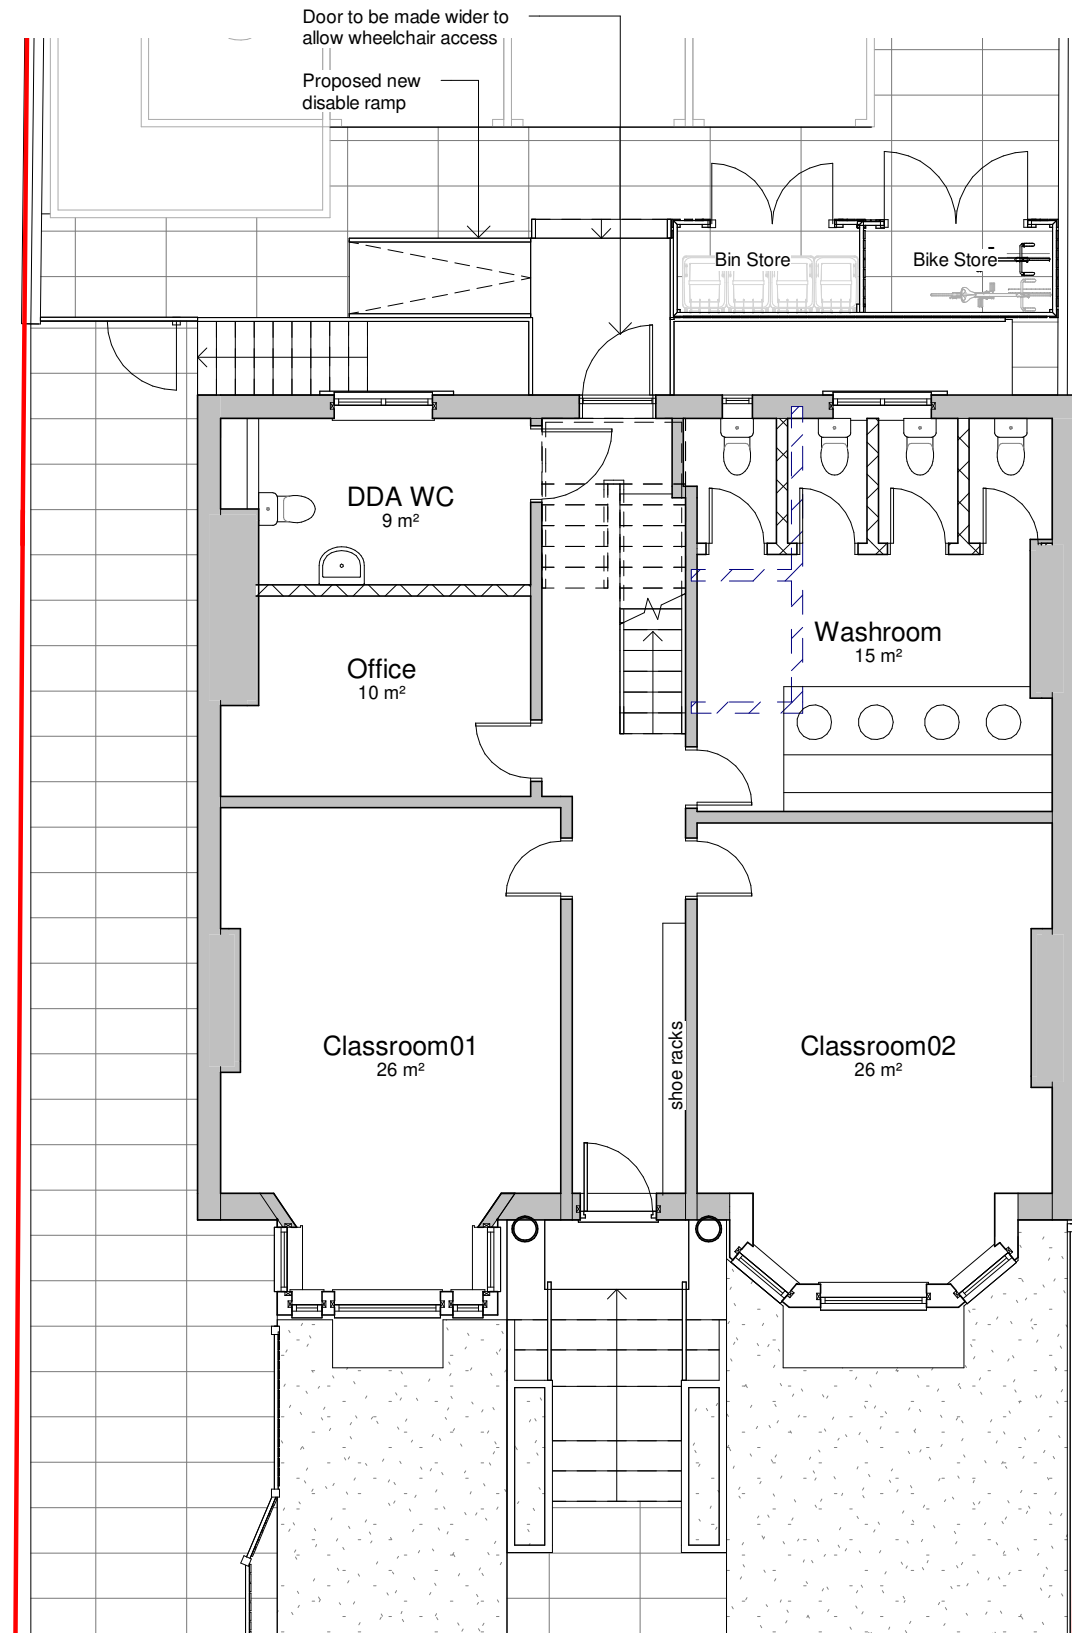

2 Proposed Ground Floor Plan
1 : 100

