



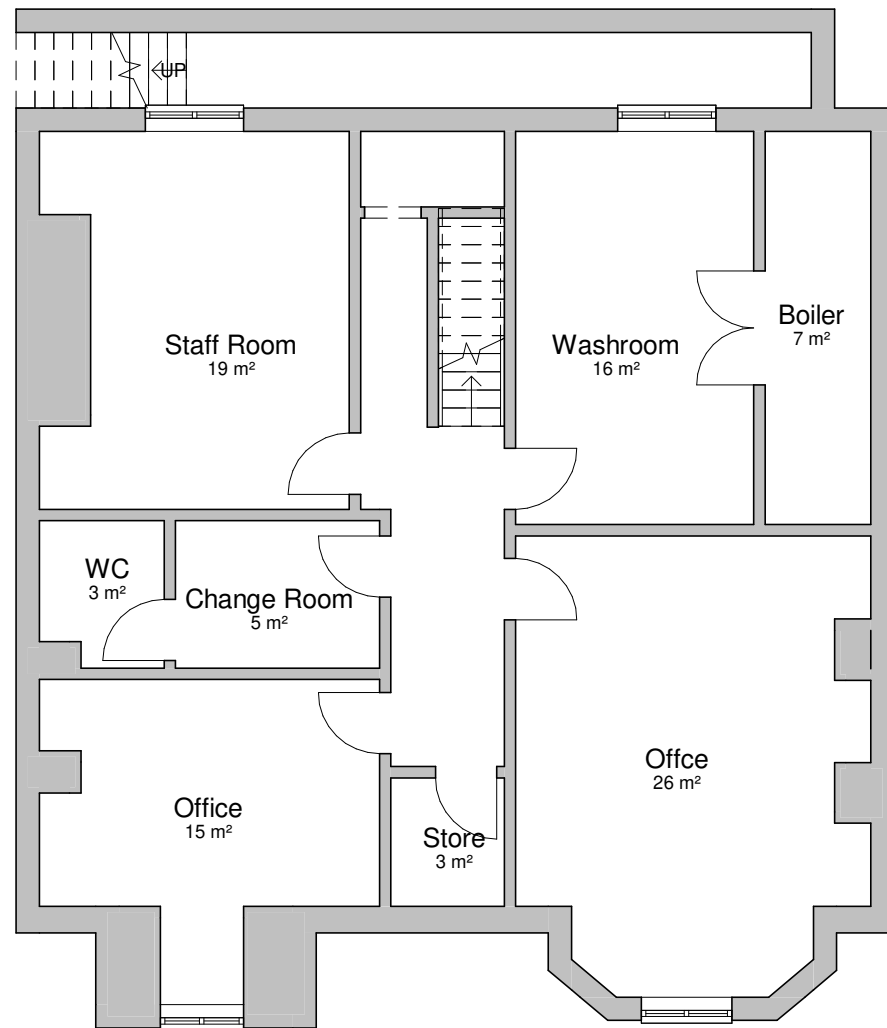

1

Existing Lower Ground Floor

1 : 100

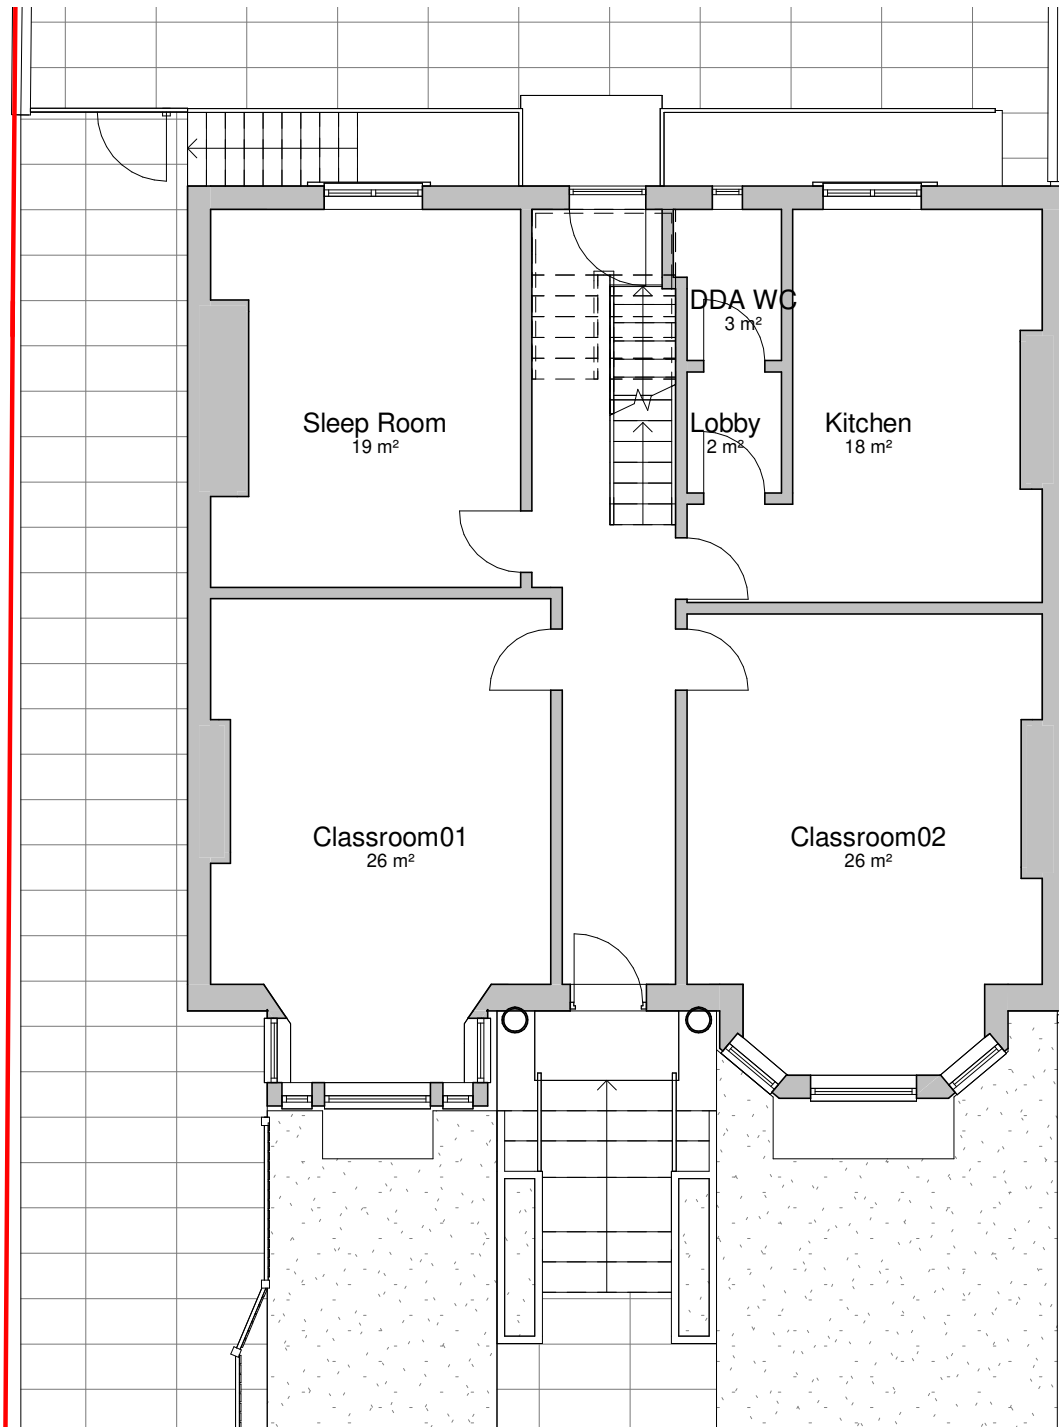

2

Existing Ground Floor Plan

1 : 100

0 1 2 3 4m
1:100

