



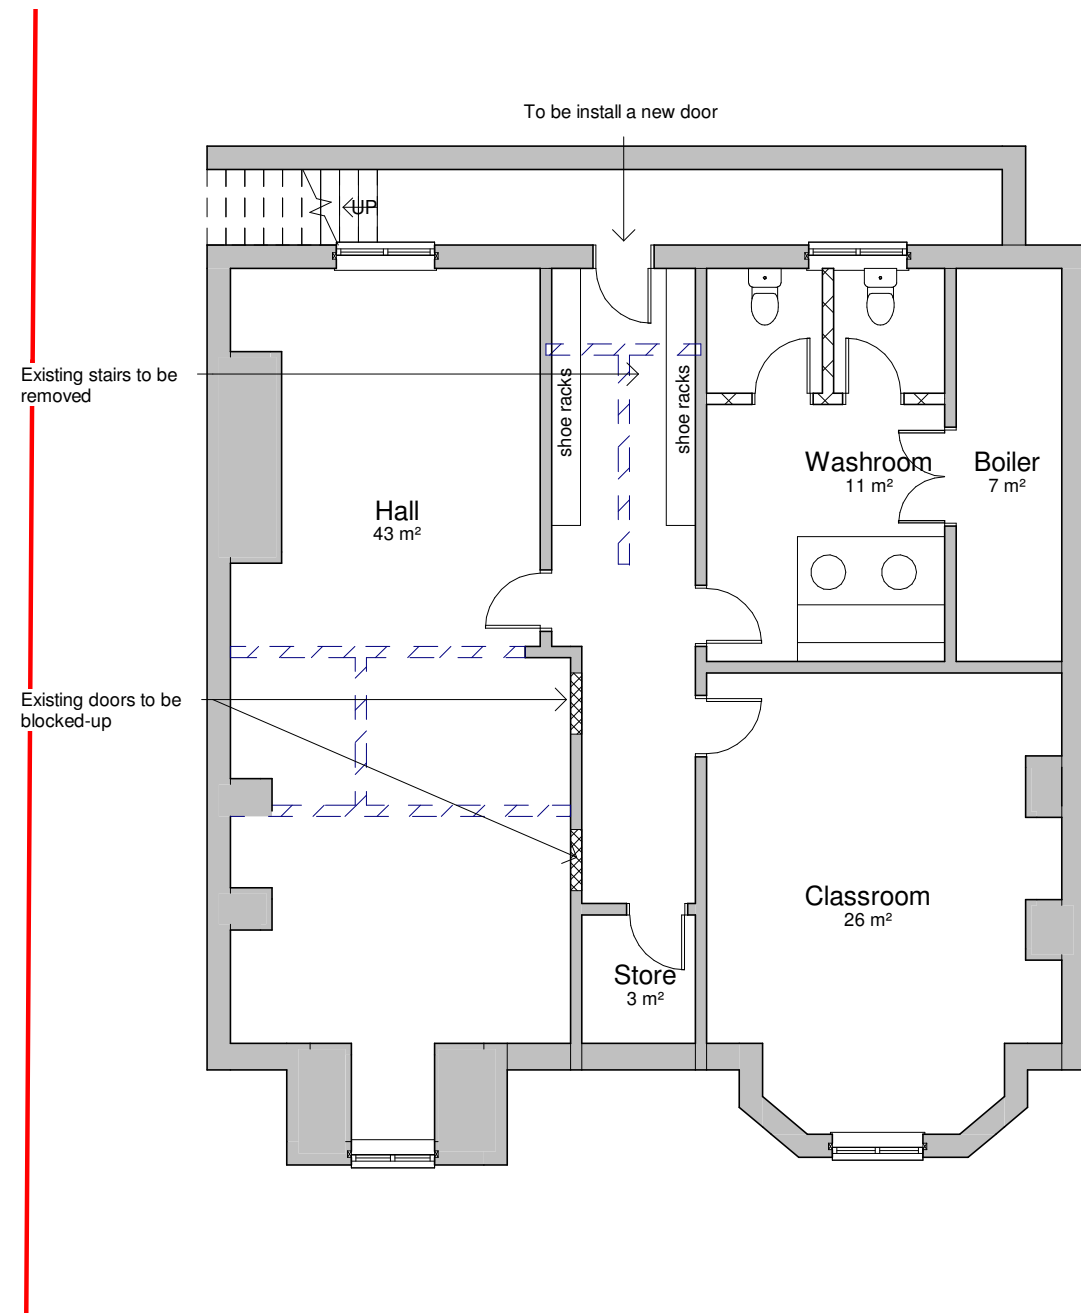

1

Proposed Lower Ground Floor

1 : 100

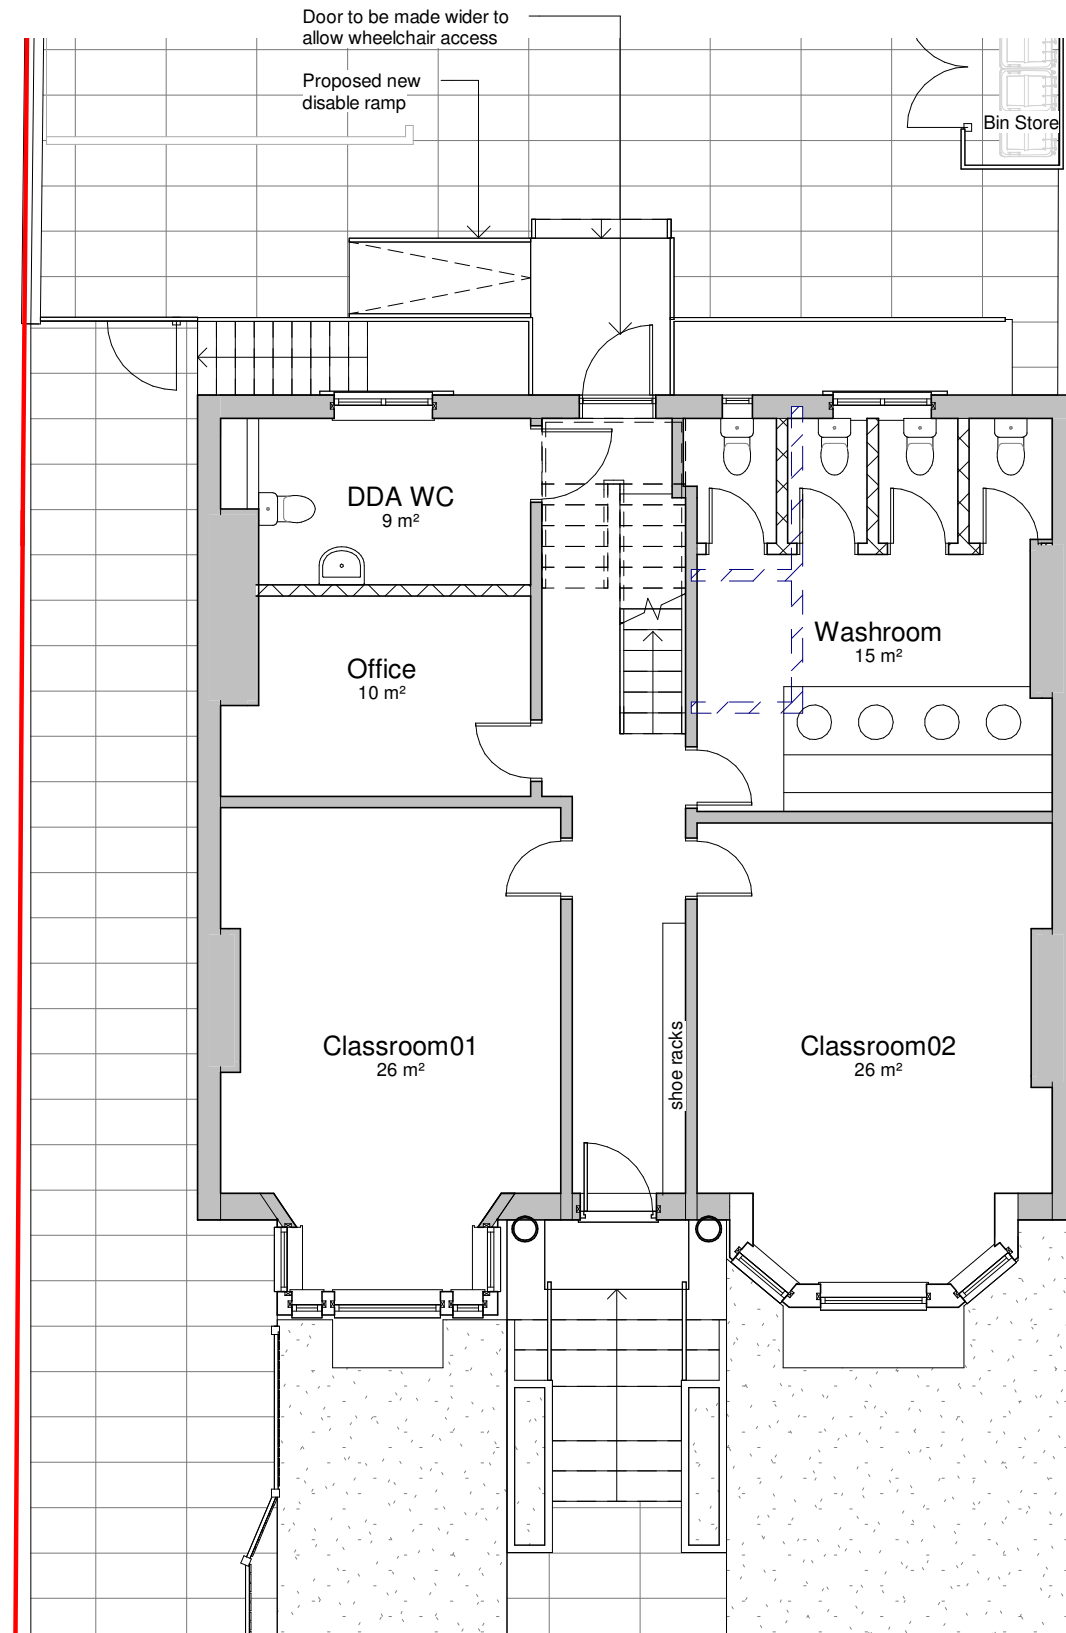

2

Proposed Ground Floor Plan

1 : 100

0 1 2 3 4m

1:100

