

© Buro Happold Limited or its group companies. All Rights reserved. Buro Happold and its group companies accept (unless otherwise agreed in writing) their rights under s.17 of the Copyright, Designs and Patents Act 1988. DO NOT SCALE THIS DRAWING.

HEALTH AND SAFETY INFORMATION
 IN ADDITION TO THE HAZARD/RISKS NORMALLY ASSOCIATED WITH THE TYPES OF WORK DETAILED ON THIS DRAWING, NOTE THE FOLLOWING CONSTRUCTION.

MAINTENANCE/CLEANING/OPERATION


DECOMMISSIONING/DEMOLITION

GENERAL NOTES


- THIS DRAWING IS TO BE READ IN CONJUNCTION WITH ALL OTHER RELEVANT DRAWINGS, DETAILS, SPECIFICATIONS AND REPORTS PREPARED AS PART OF THE PLANNING APPLICATION SUBMITTED IN SEPTEMBER 2021.
- ALL DIMENSIONS ARE IN METERS UNLESS STATED OTHERWISE.
- THE TOPOGRAPHICAL DATA IS BASED ON INFORMATION PROVIDED BY:
 - SILKSTONE SURVEY - DRAWING REFERENCE : 21056
 - SURVEY OPERATIONS - DRAWING REFERENCE : 19G064
- ORDNANCE SURVEY DATA HAS BEEN USED FOR ADDITIONAL WIDER BACKGROUND CONTEXT.
- THE DATA USED IN THE PREPARATION OF THIS AND ALL OTHER BURO HAPPOLD DESIGNS AND DRAWINGS IS NOT WARRANTED. IT SHALL BE THE RESPONSIBILITY OF THE CONTRACTOR TO VERIFY ALL SURVEY INFORMATION PROVIDED AND REPORT ANY ANOMALIES TO BURO HAPPOLD.
- THIS DRAWING HAS BEEN PREPARED FOR THE SOLE BENEFIT, USE AND INFORMATION OF THE CLIENT. THE LIABILITY OF BURO HAPPOLD IN RESPECT OF ANY INFORMATION CONTAINED IN THE DRAWING WILL NOT EXTEND TO ANY THIRD PARTIES. BURO HAPPOLD ACCEPTS NO LIABILITY FOR ANY USE/MISUSE OF THIS DRAWING OTHER THAN FOR THE PURPOSE FOR WHICH IT HAS BEEN PRODUCED.

KEY

- PROPOSED SWALES
- PROPOSED ATTENUATION BASINS
- PROPOSED CHECK DAMS ON ATTENUATION BASINS
- PROPOSED PIPES
- PROPOSED MANHOLES
- PROPOSED COUNTOURS
- EXISTING GAS MAIN
- SITE BOUNDARY
- PROPOSED GULLY

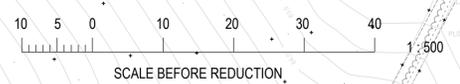

REFER TO SHEET BELOW

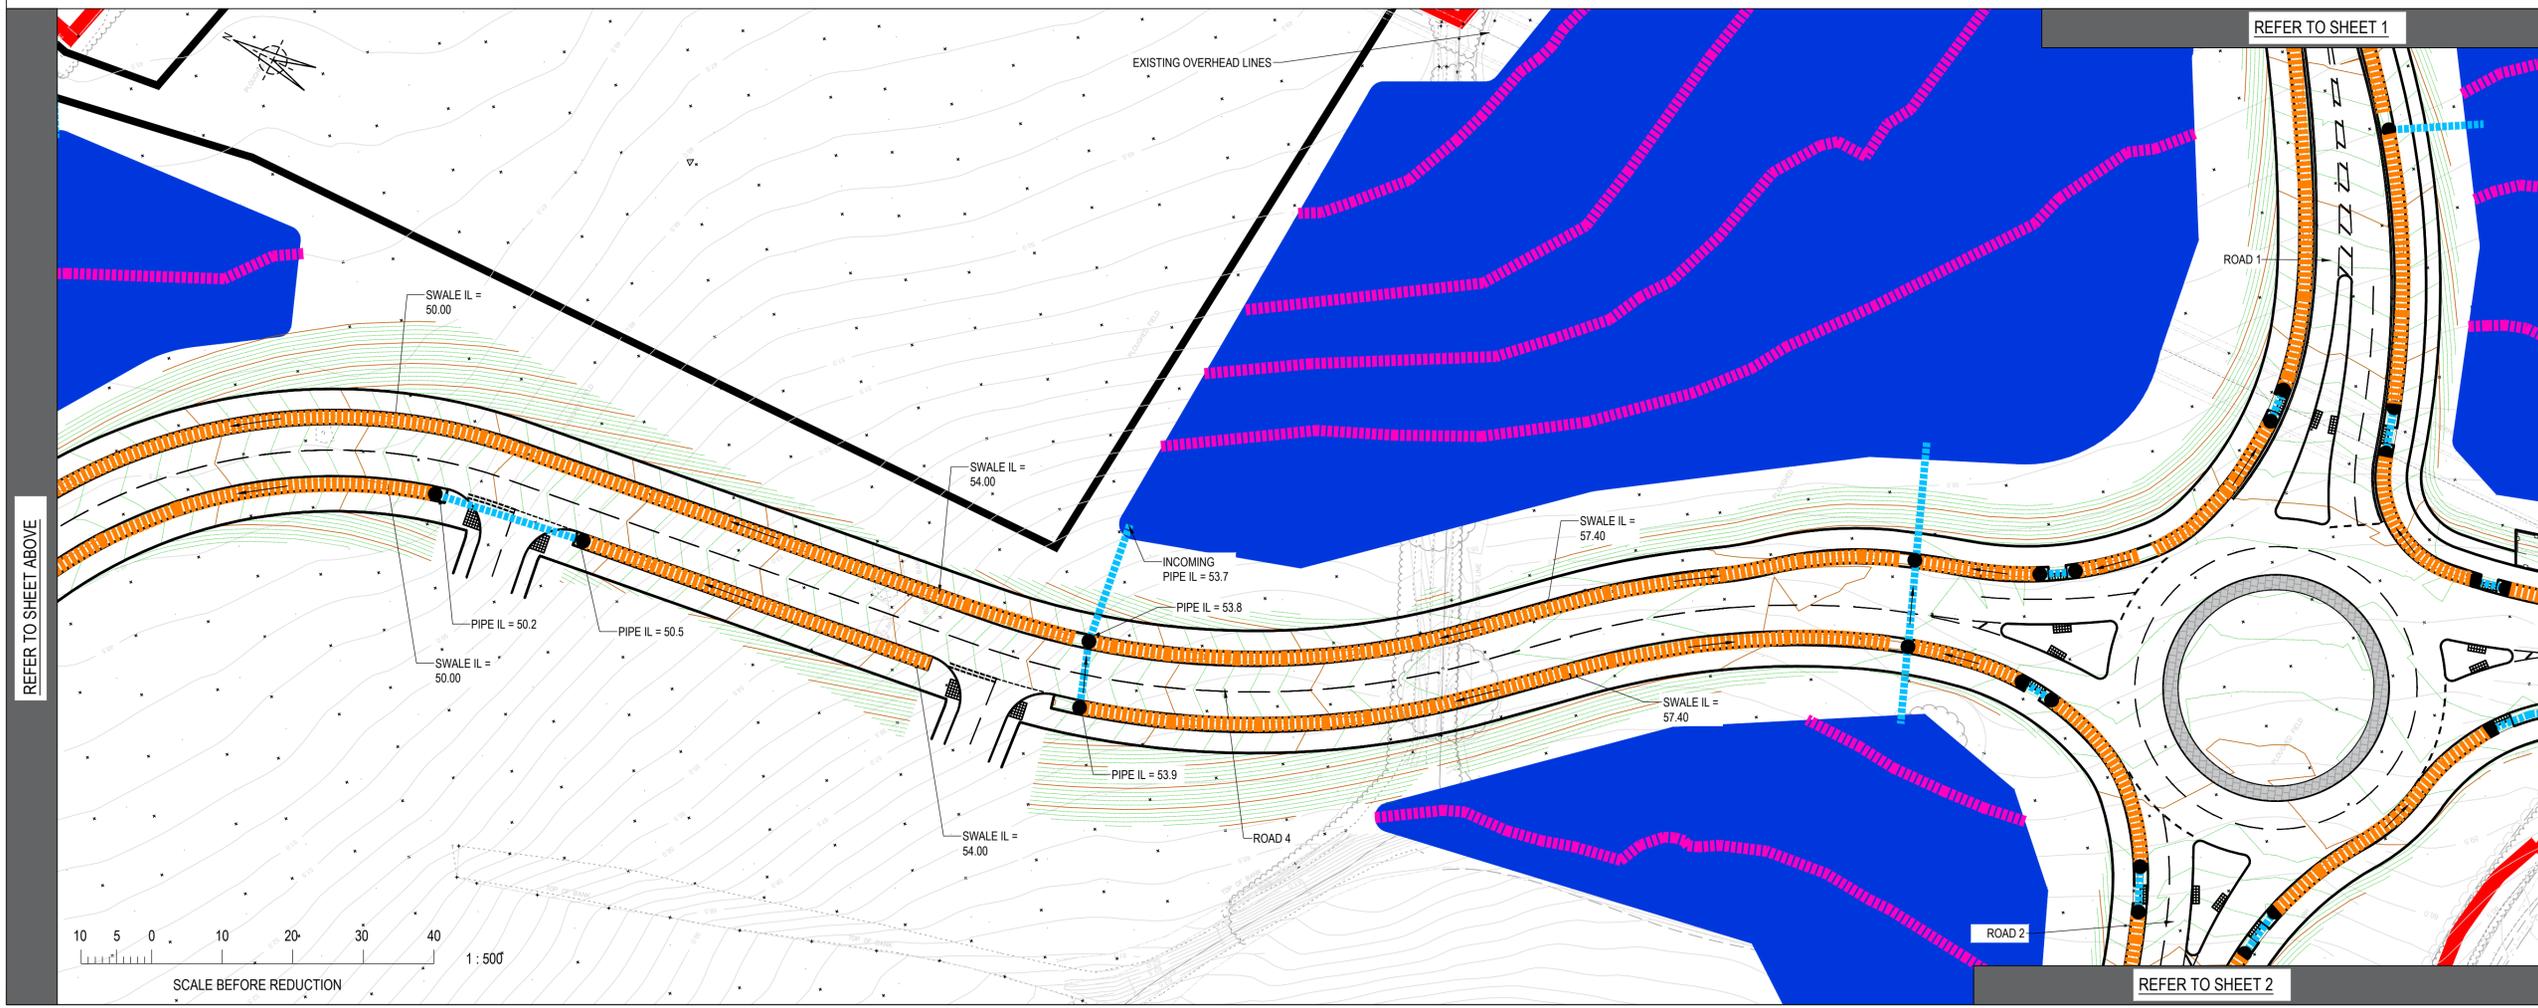

REFER TO SHEET 1

P02	PLANNING ISSUE	17.09.21	KH	AH	AH
P01	PLANNING ISSUE	10.09.21	FD	AH	AH
Rev	Description	Date	Iss'd	Rev'd	App'd

PLANNING

FOR INFORMATION

Status of Drawing

BURO HAPPOLD


3 Wellington Place
 Leeds
 LS1 4AP

Tel: 0113 204 2200
 Fax:
 Email:
 Web: www.burohappold.com

Client: **KIRKLEES COUNCIL**
 Architect: **BARTON WILLMORE**
 Project: **DEWSBURY RIVERSIDE**
 Dwg Title: **HIGHWAYS PHASE 1 HIGHWAYS DRAINAGE SHEET 3**

Job No.	Scale	
0048206	A1	
Drawn/Designed By:	Checked By:	Approved By:
KH	AH	AH
Drawing No.	Revision	
DR-BH-XX-XX-DR-C-00-2172	P02	

REFER TO SHEET ABOVE

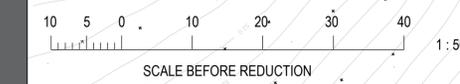

REFER TO SHEET 2