


ISSUE/REVISION

V2	09.02.2022	FOR INFORMATION
I/R	DATE	DESCRIPTION

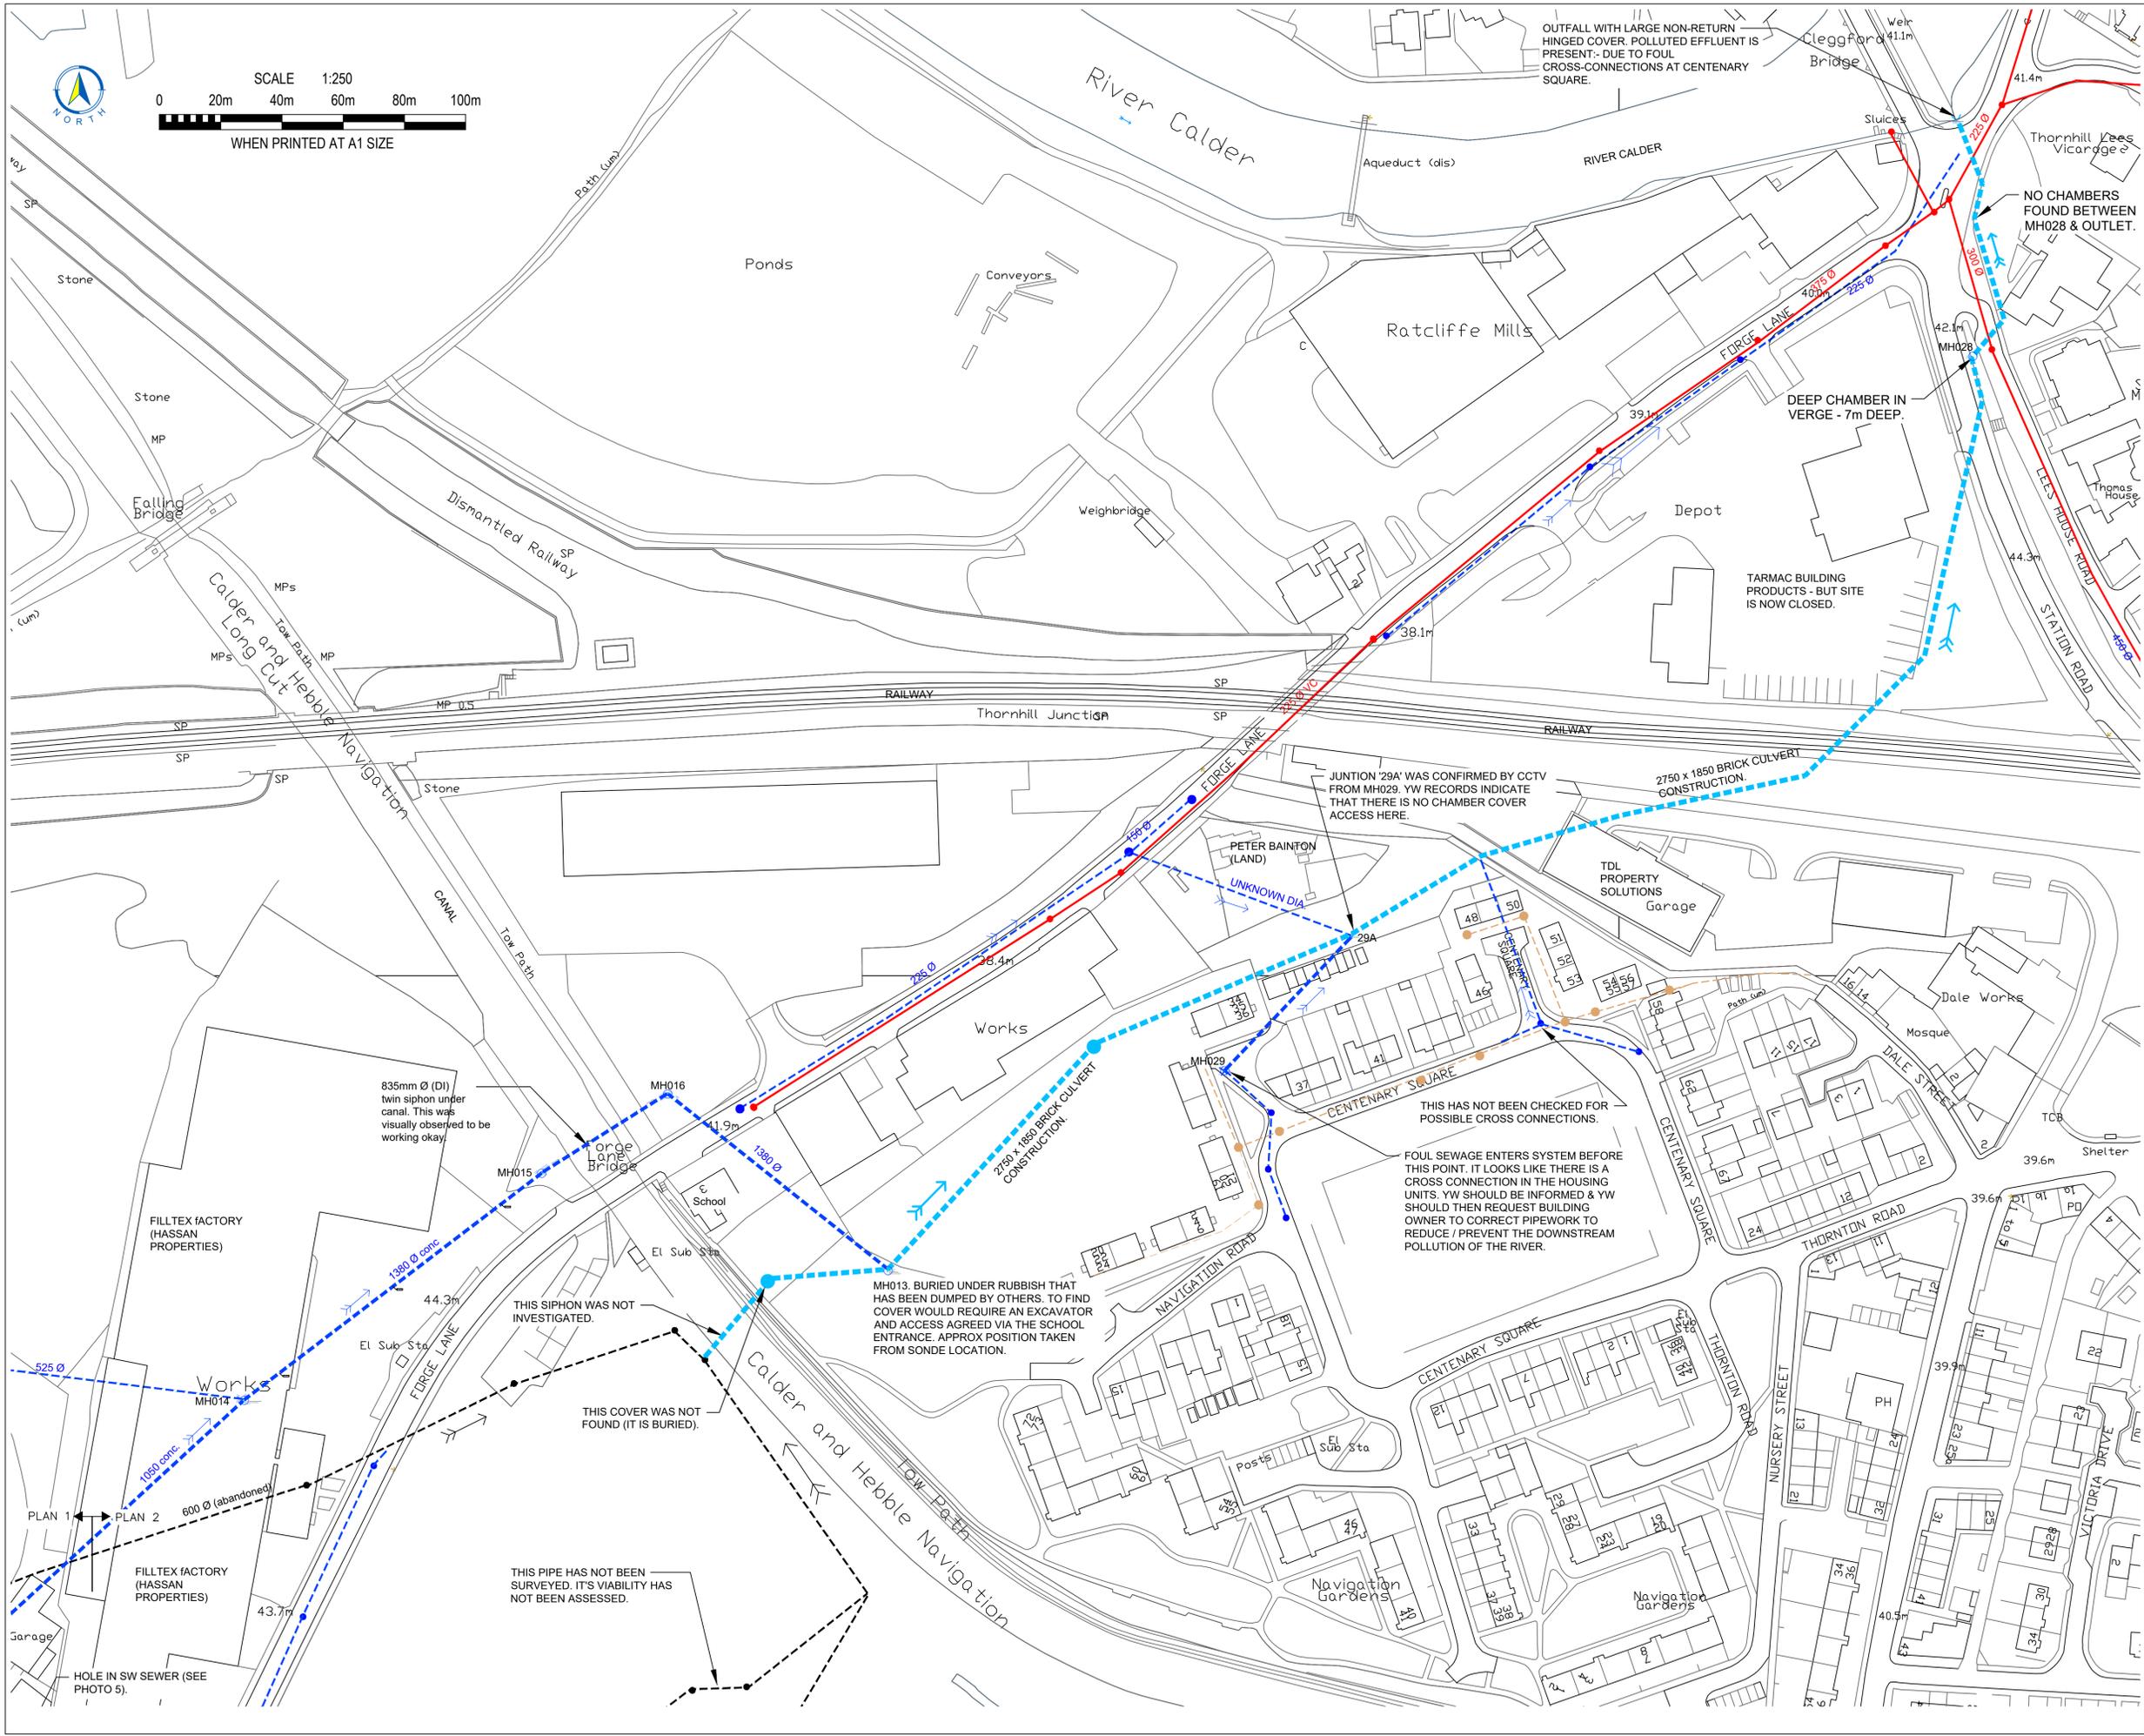

File name: \\UKMGRPP001\DATA\PROJECTS\60642289 KIRKLEES DRAINAGE FRAMEWORK\DEWSBURY RIVERSIDE\CAD\DEWSBURY GATEWAY - CCTV SURVEY & SW SEWERS.DWG
 Last saved by: STEPHEN MCCANN Last Plotted: 2022-02-11

This drawing has been prepared for the use of AECOM's client. It may not be used, modified, reproduced or relied upon by third parties, except as agreed by AECOM or as required by law. AECOM accepts no responsibility, and denies any liability whatsoever, to any party that uses or relies on this drawing without AECOM's express written consent. Do not scale this document. All measurements must be obtained from the stated dimensions.