


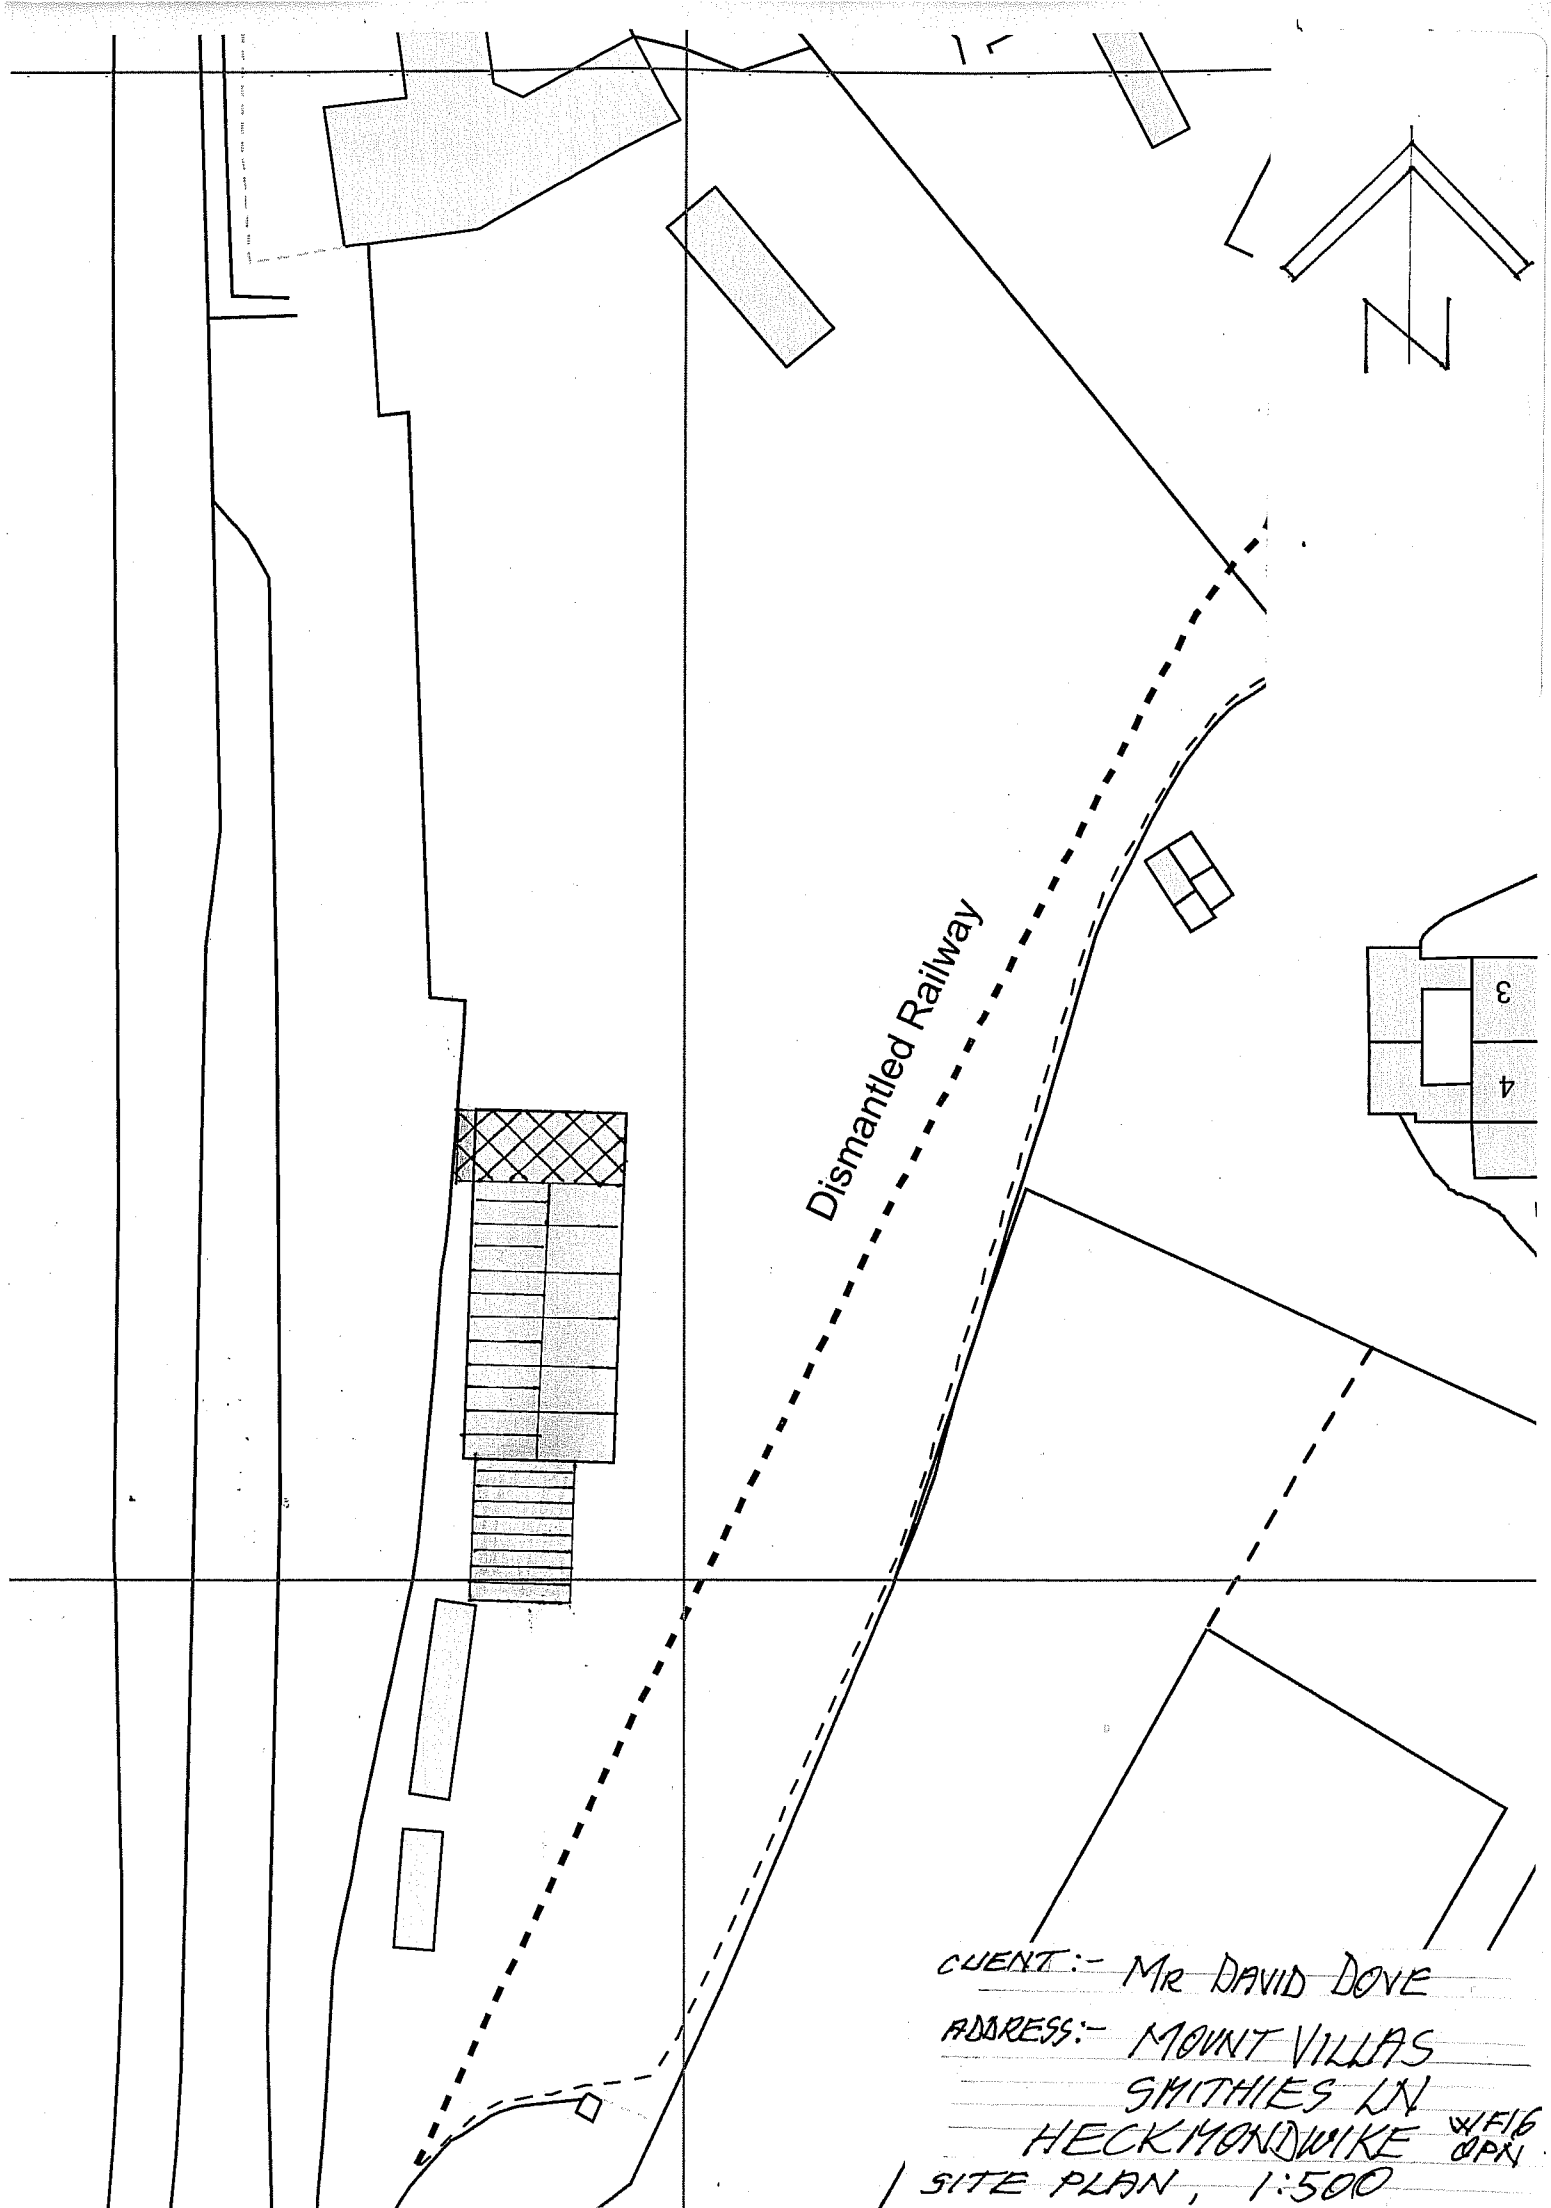

CLIENT:- MR DAVID DOVE

ADDRESS:- MOUNT VILLAS

SMITHIES LN

HECKMONDWIKE

1 SITE PLAN, 1:500

W/F 16
OPN