



Fence Elevation I - As Proposed

Scale 1:200 @ A2

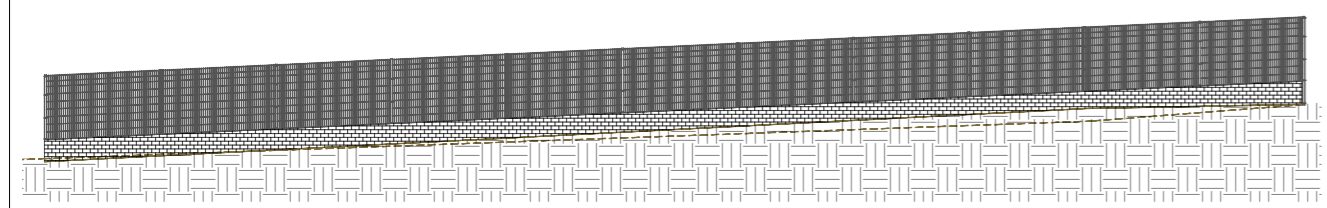


Fence Elevation II(a) - As Proposed

Scale 1:200 @ A2

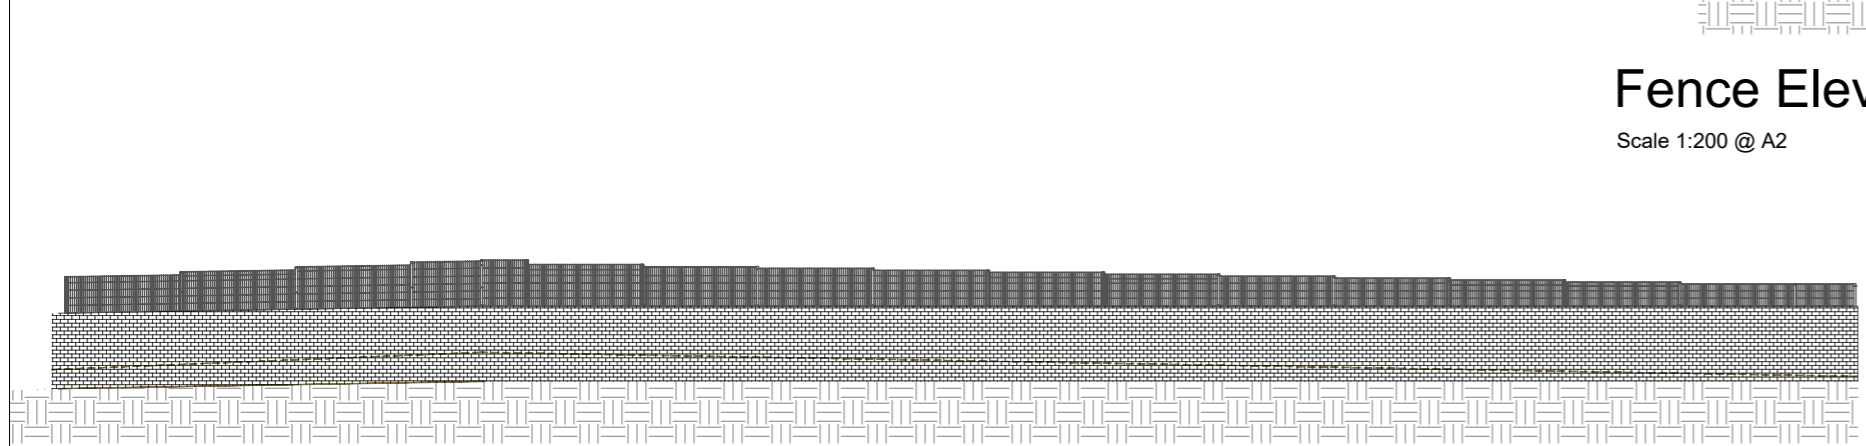


Fence Elevation III(b) - As Proposed

Scale 1:200 @ A2

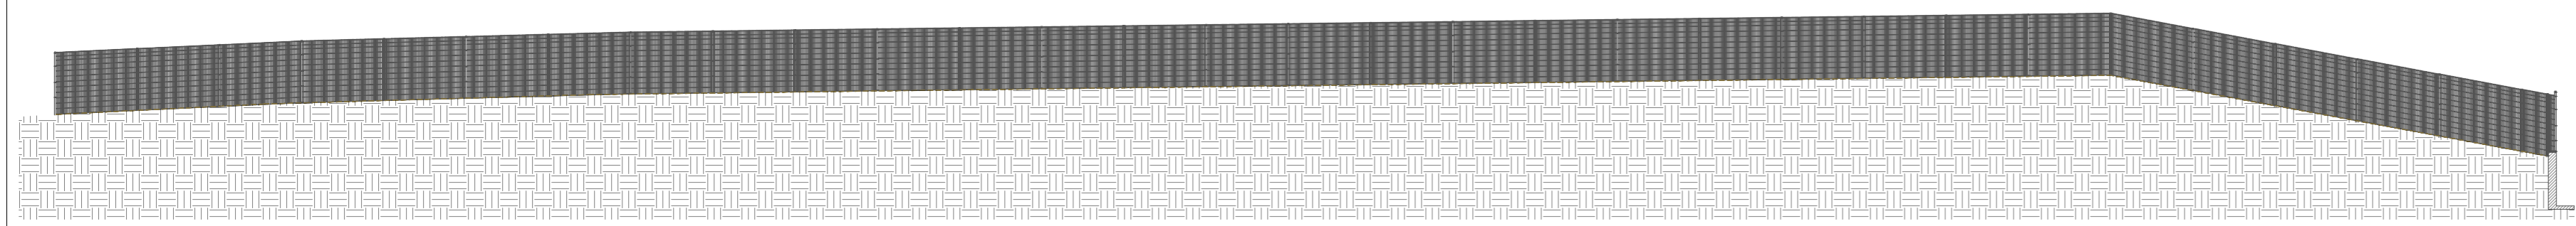


Fence Elevation II(b) - As Proposed

Scale 1:200 @ A2

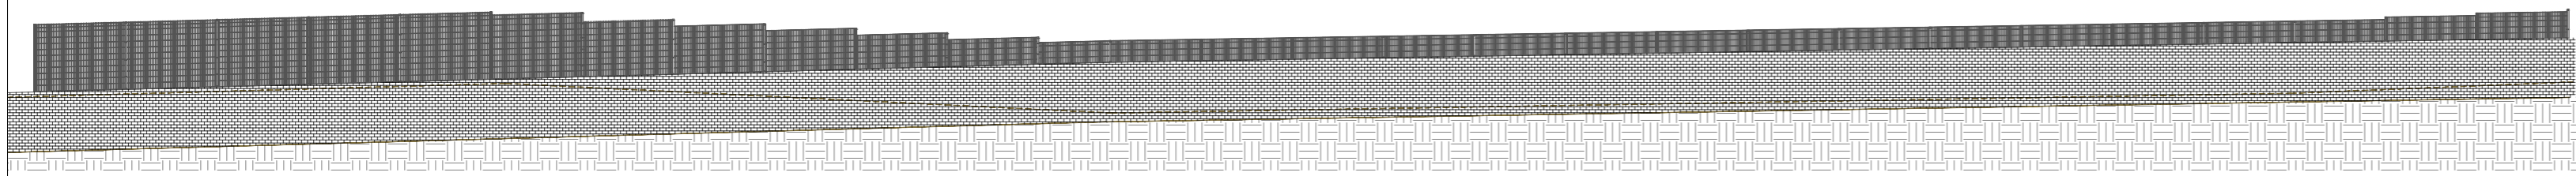


Fence Elevation III(a) - As Proposed


Scale 1:200 @ A2

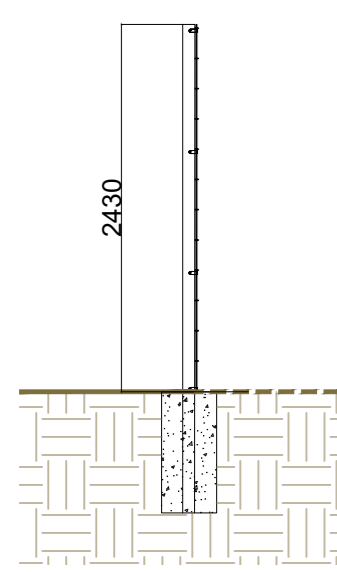


Fence Type A
Scale 1:50 @ A2

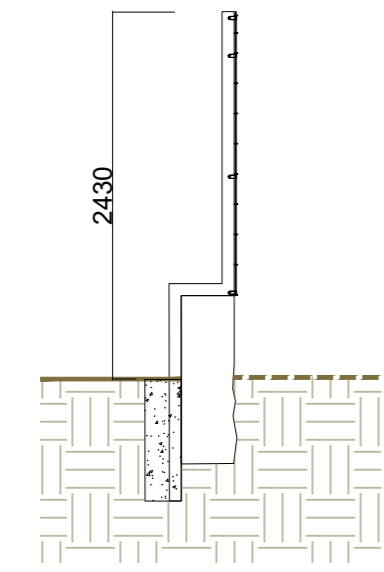


Fence Type B
Scale 1:50 @ A2

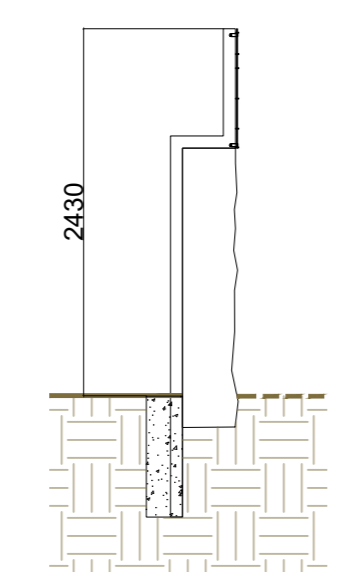


Fence Type C
Scale 1:50 @ A2

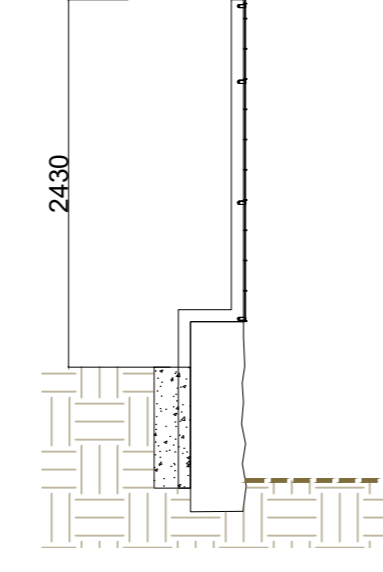

Fence Type D
Scale 1:50 @ A2

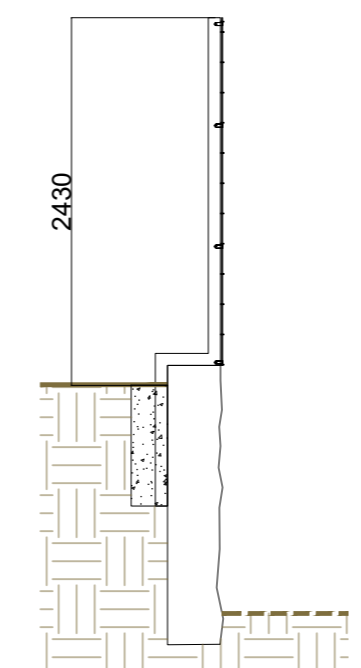


Fence Type E
Scale 1:50 @ A2

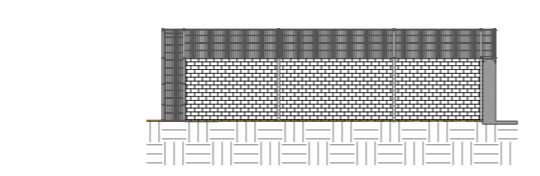


Fence Elevation IV - As Proposed

Scale 1:200 @ A2

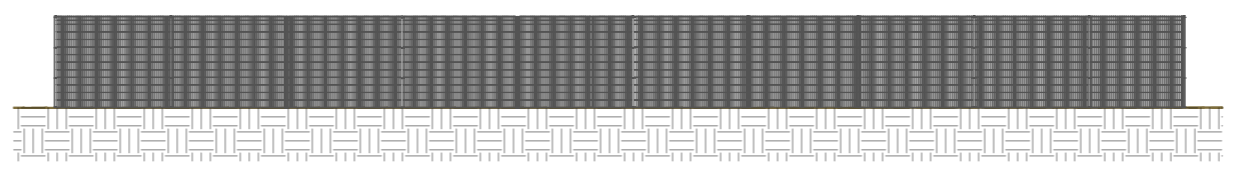


Fence Elevation V - As Proposed

Scale 1:200 @ A2

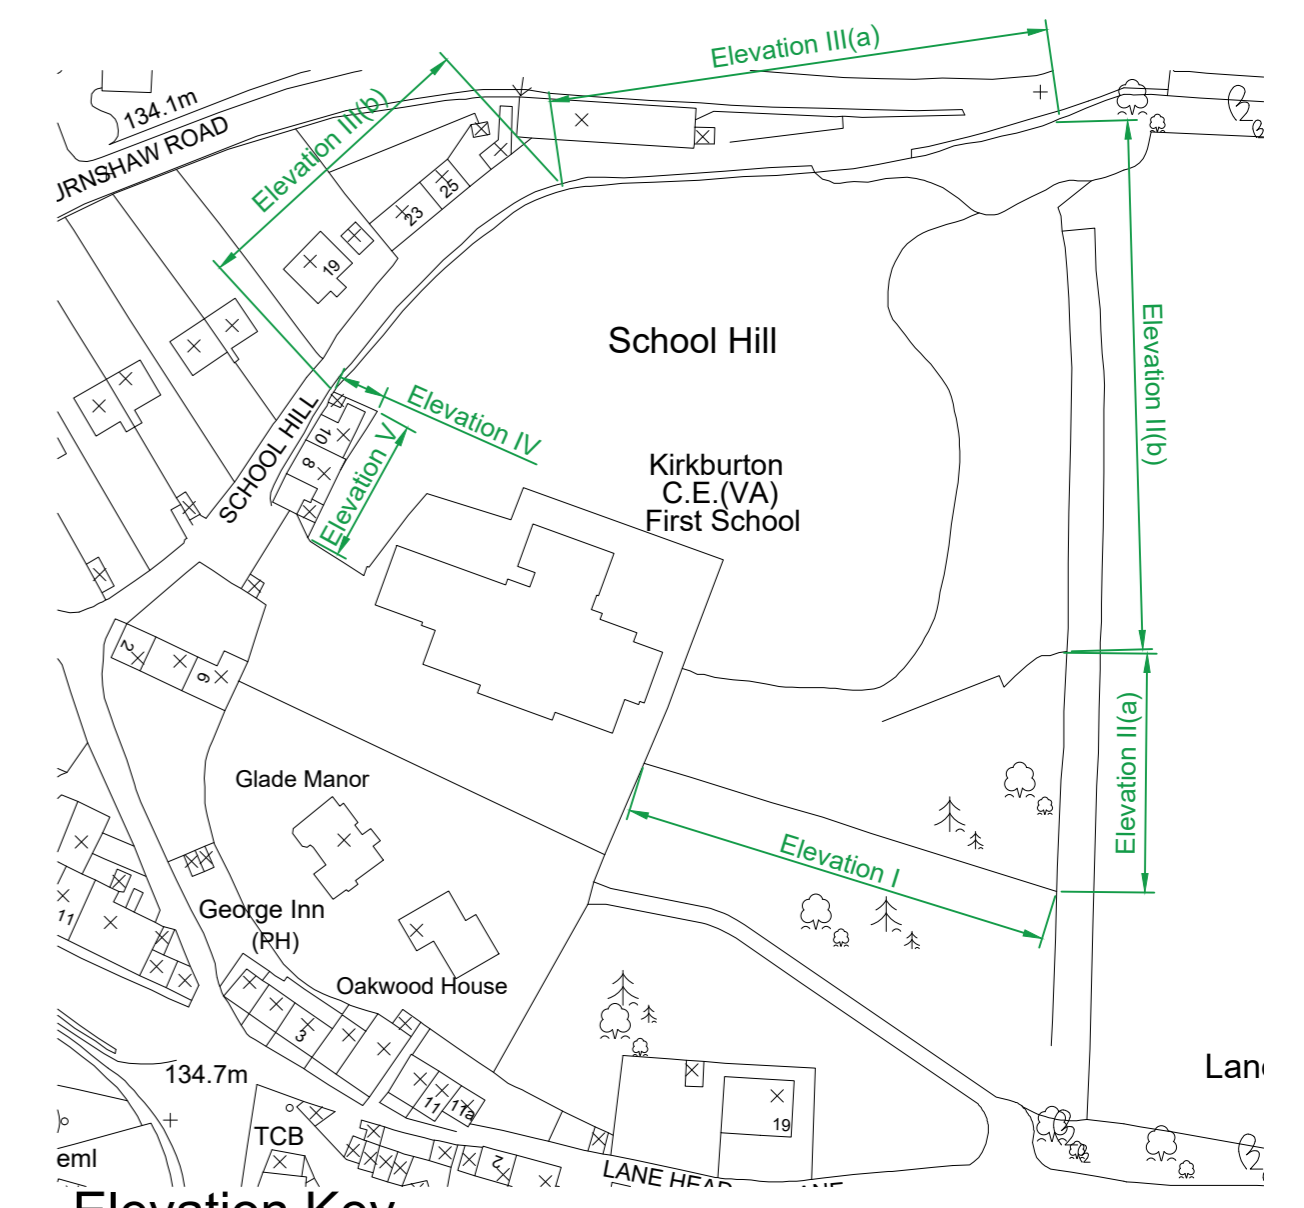

Elevation Key

Scale 1:1250 @ A2

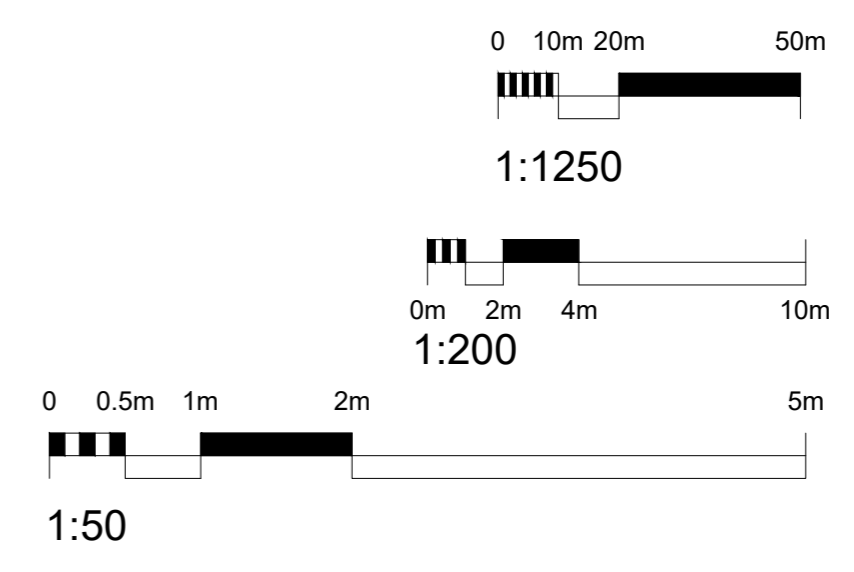

Rev	Description	Date	Dr by	App by
A	Issued to Client	20.09.21	TN	KD
B	Issued to Planning	16.09.21	TN	KD
	original by	date created	approved by	
	T.Nyansimera	27.07.21		KD

AHR
AHR Building Consultancy Ltd
Norwich Union House
High Street
Huddersfield
HD1 2LF
United Kingdom
T +44(0)1484 537411
E huddersfields@ahr.co.uk
www.ahr.co.uk

client	The School Governors of Kirkburton CoFE First School
project	Safeguarding Improvement Works
drawing	Proposed Elevations Proposed Boundary Fence
project number	2021.00038.011
scale	As Indicated @A2
drawing number	PL003
rev	B
issue status	Planning

This drawing is to be read in conjunction with all related drawings. All dimensions must be checked and verified on site before commencing any work or producing shop drawings. The originator should be notified immediately of any discrepancy. This drawing is copyright and remains the property of AHR.