


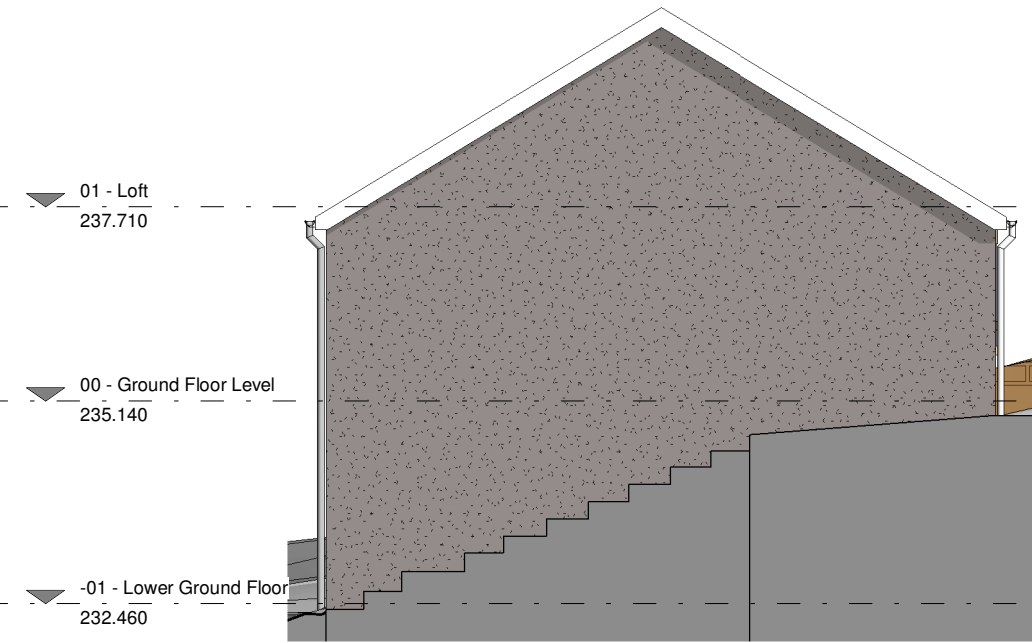


Elevation 1
Scale: 1 : 100




Elevation 2
Scale: 1 : 100



Elevation 3
Scale: 1 : 100

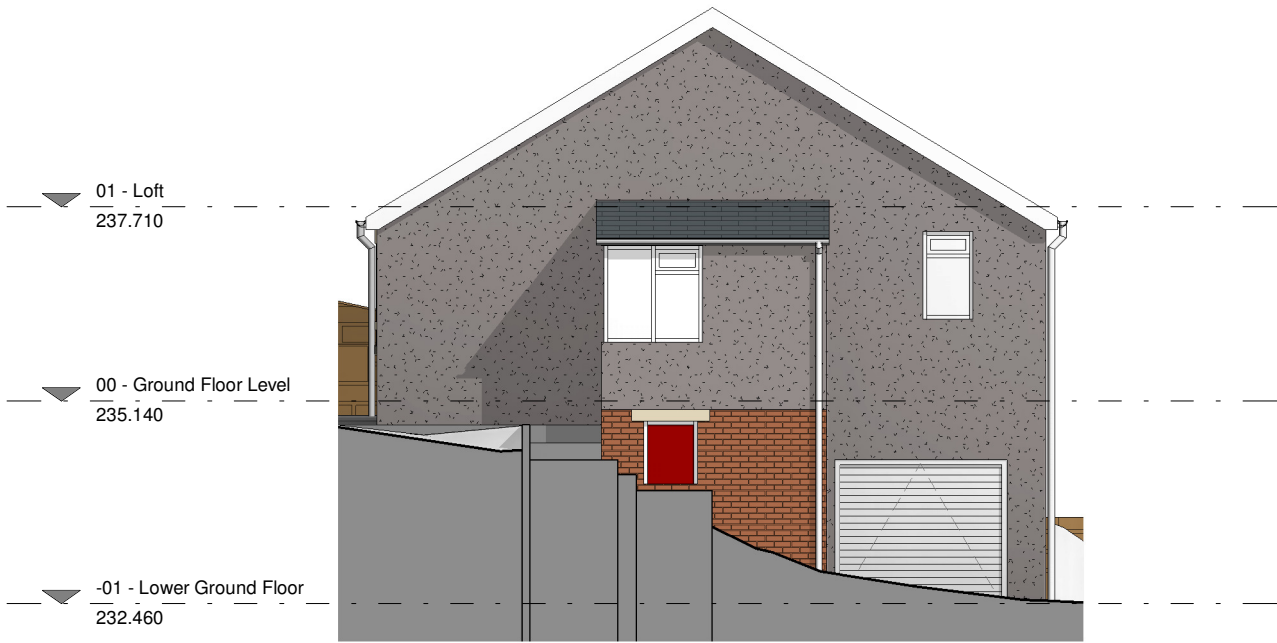


Elevation 4
Scale: 1 : 100

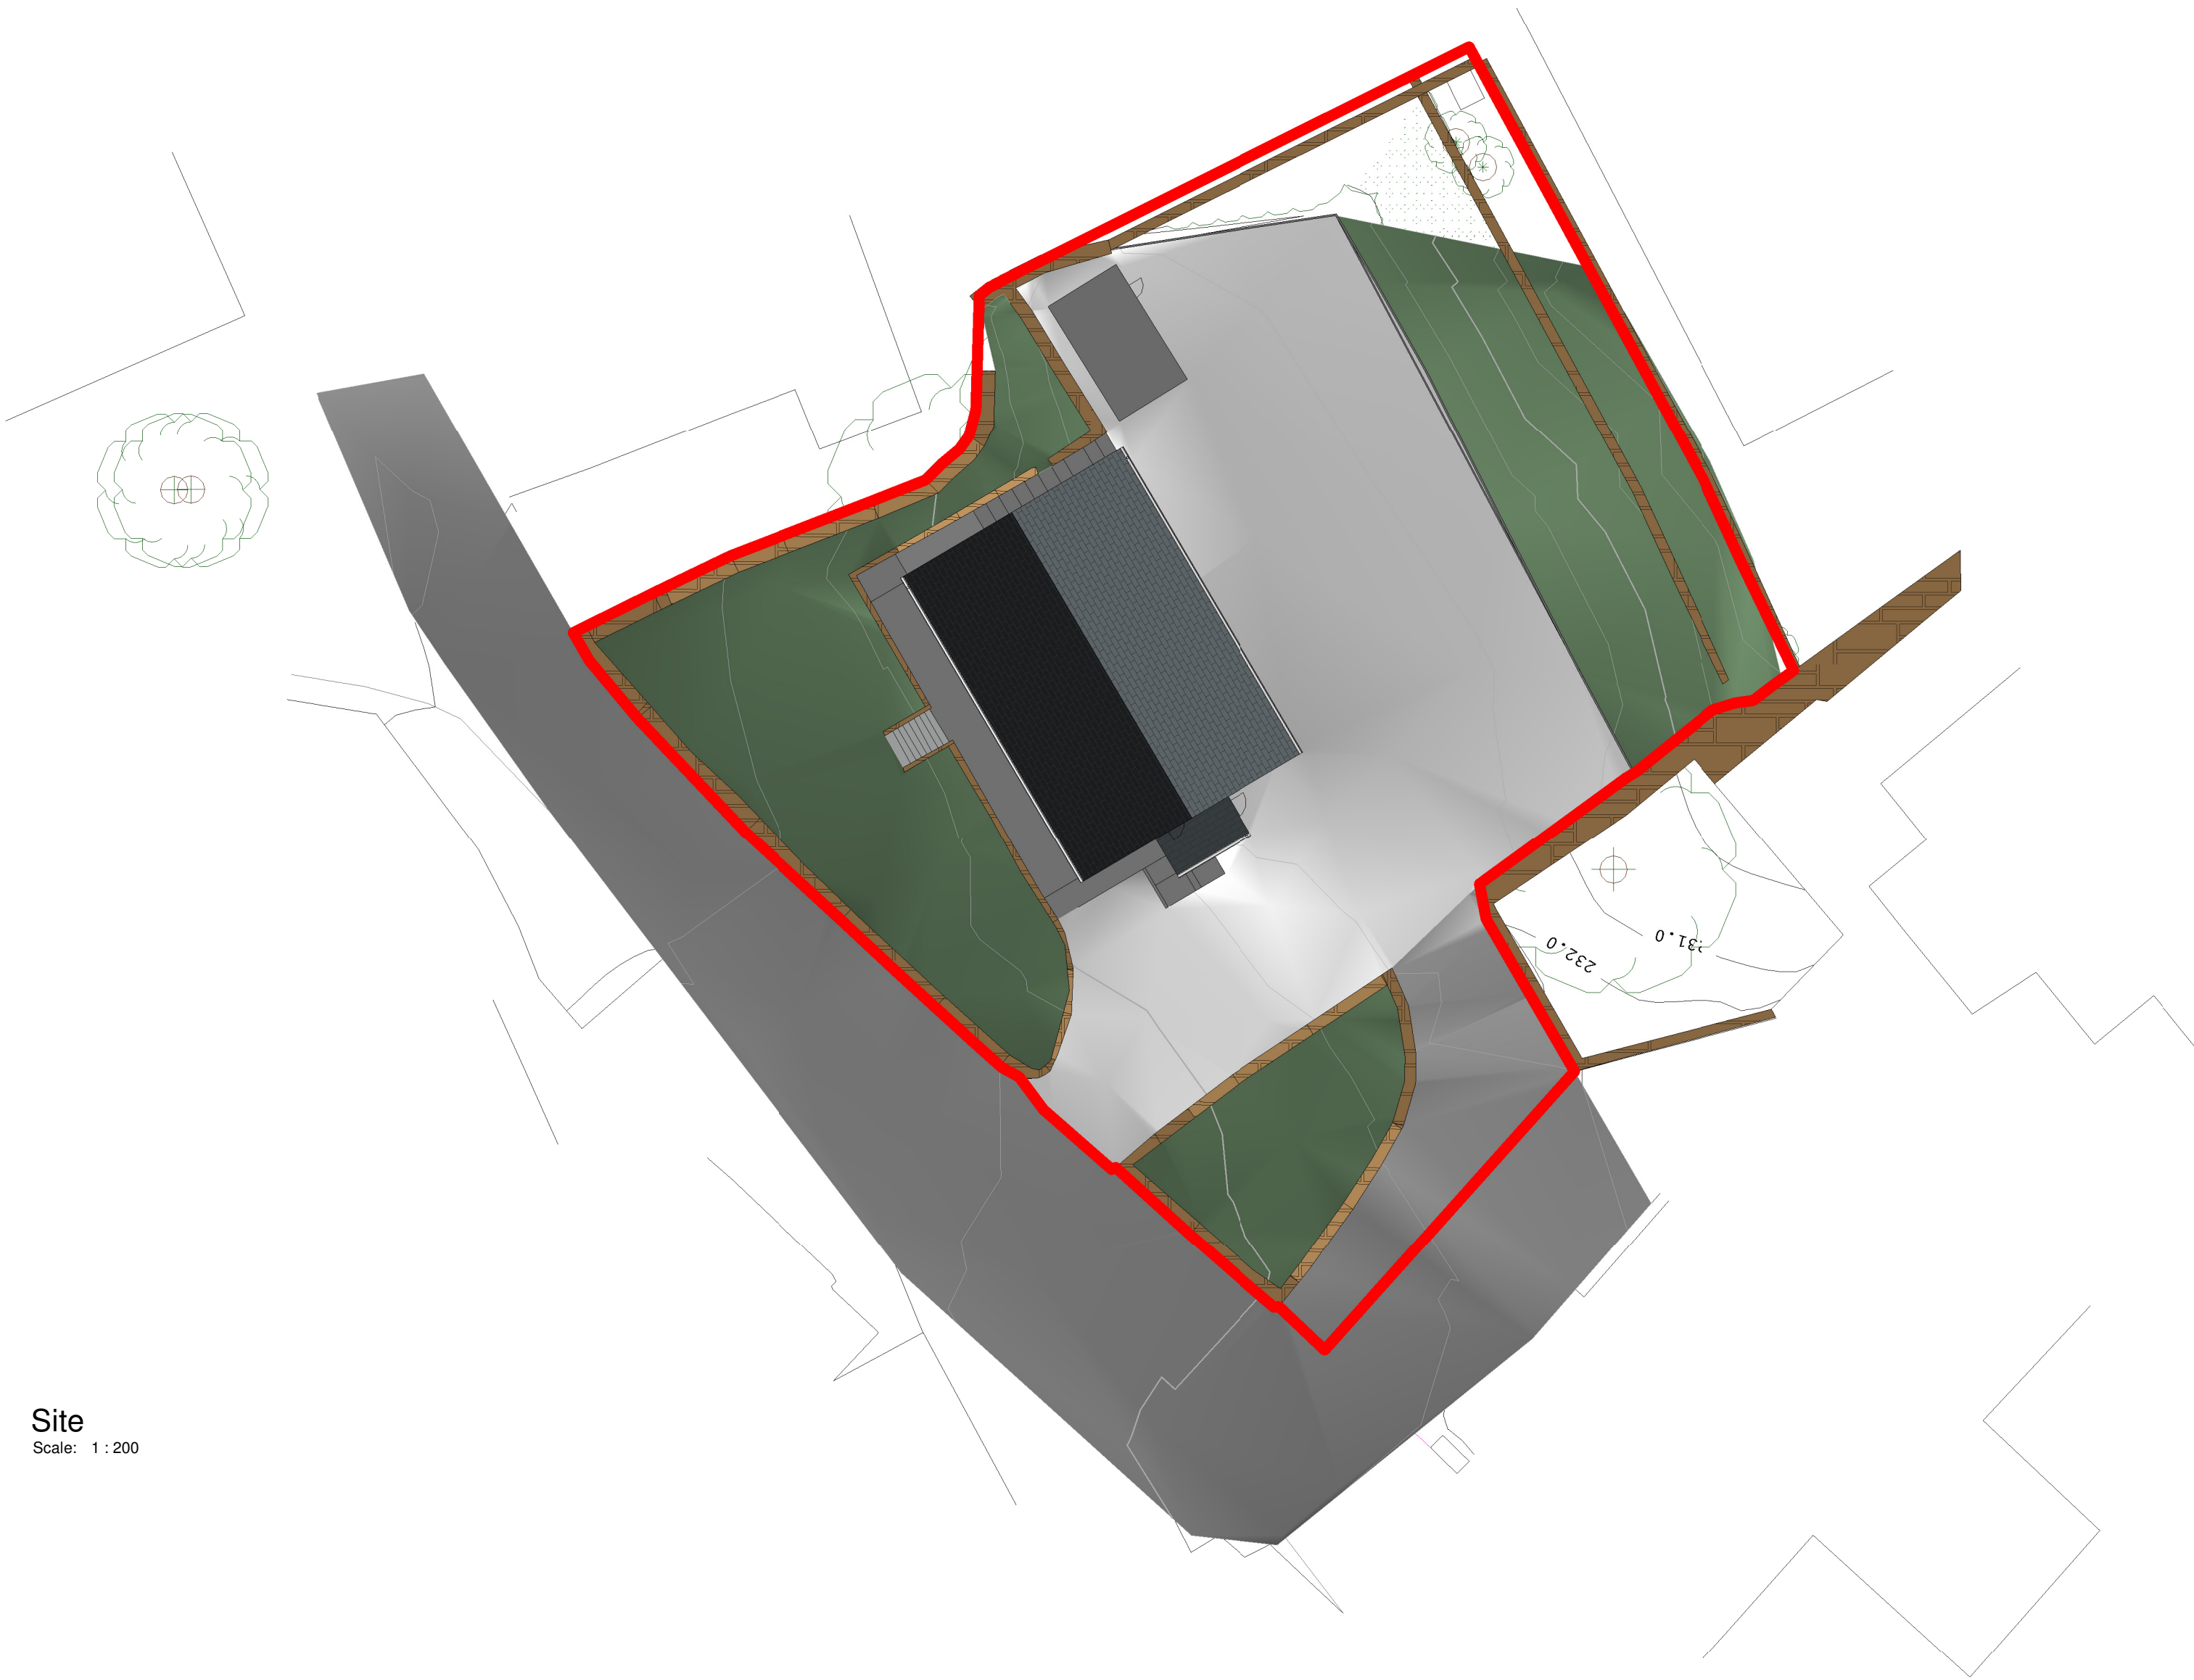

Site
Scale: 1 : 200




Location
Scale: 1 : 1250

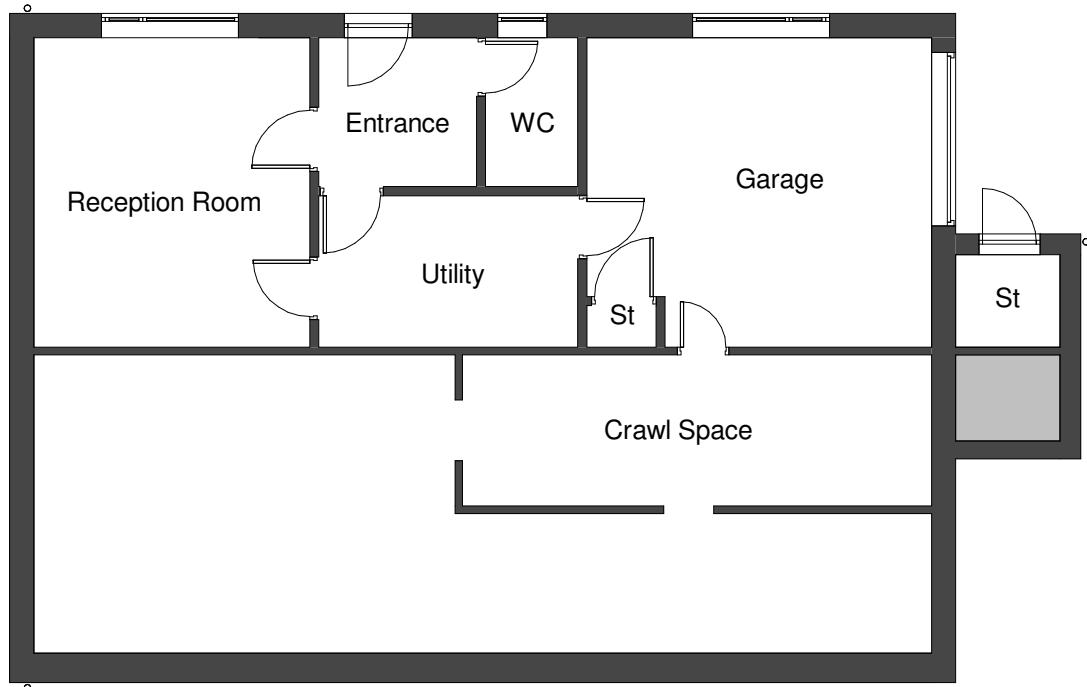


-01 - Lower Ground Floor
Scale: 1 : 100




00 - Ground Floor Level
Scale: 1 : 100

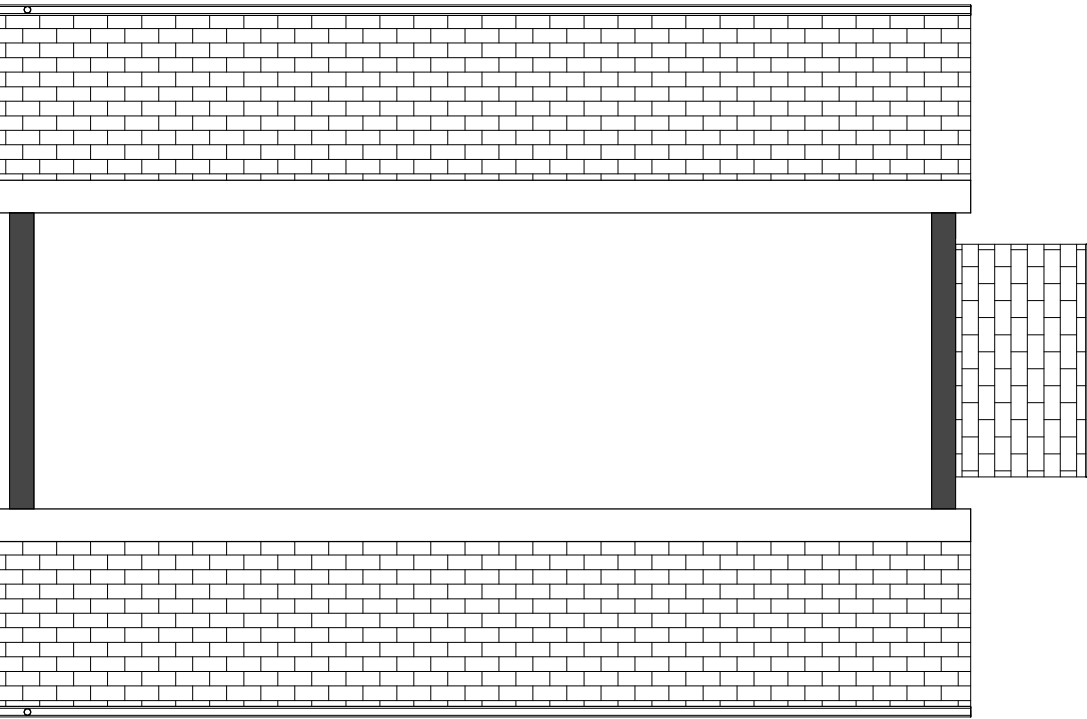

01 - Loft
Scale: 1 : 100

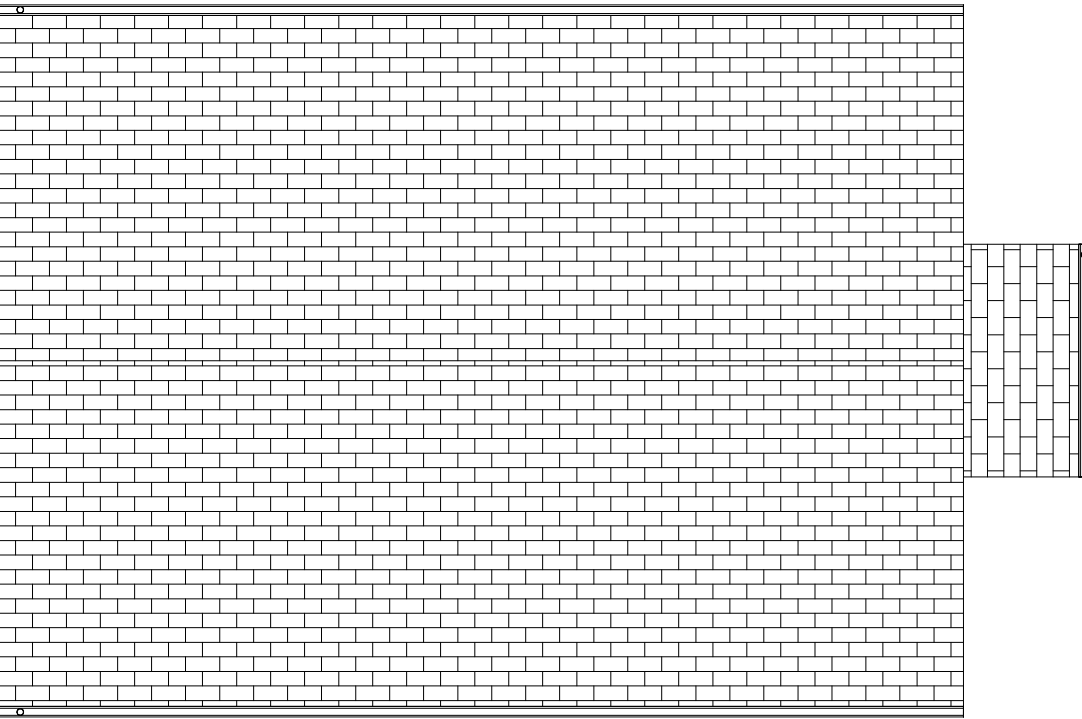

Ridge
Scale: 1 : 100

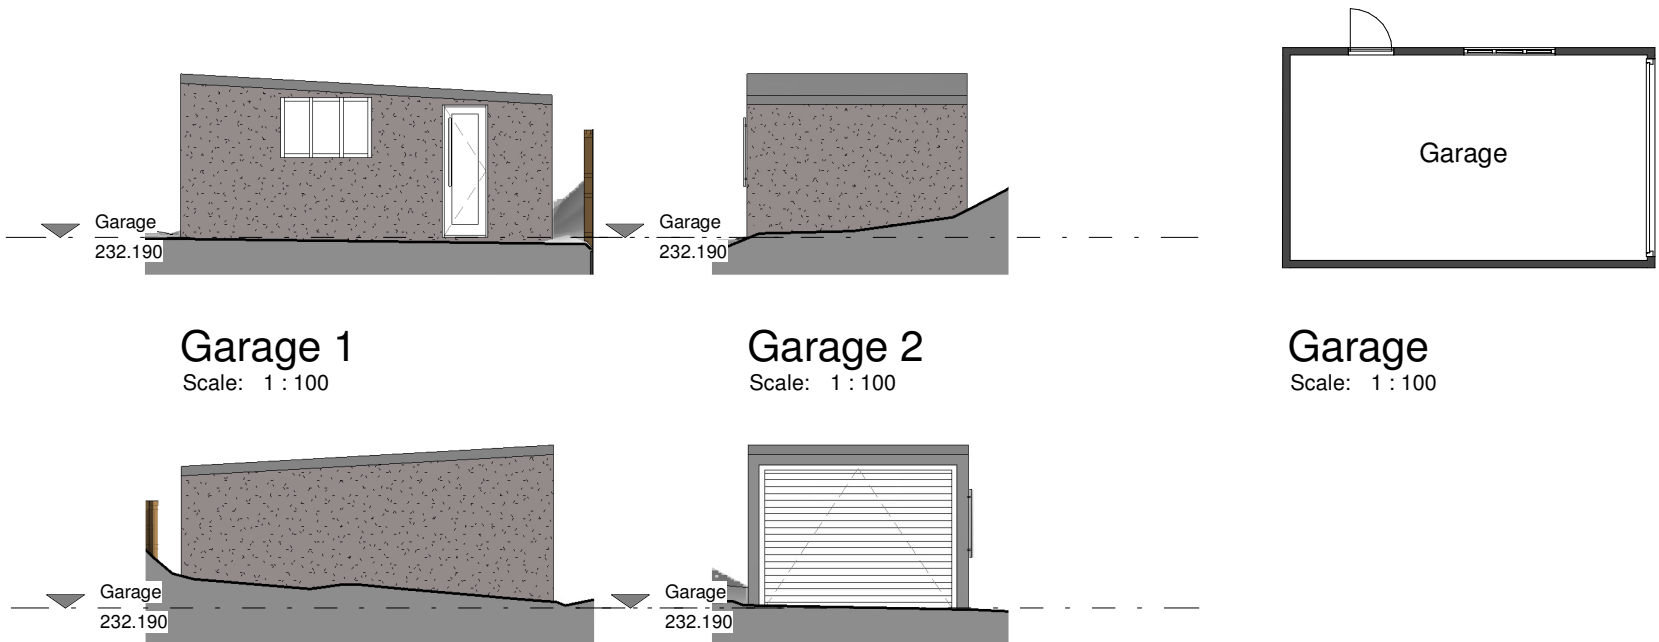

Garage 1
Scale: 1 : 100

Garage 2
Scale: 1 : 100

Garage
Scale: 1 : 100

Garage 3
Scale: 1 : 100

Garage 4
Scale: 1 : 100

CODA
Bespoke

70-71 Cornish Place, Cornish St, Sheffield, S6 3AF

T: 0114 279 6003

E: information@codastudios.co.uk

Drawn	Checked	Date	Scale	Revision
DB	AH	10/29/19	As @ A1 indicated	
Client	Lee and Deni Malia			
Project	Edgeworth			
Title	Existing			
Dwg No.	2940 001			

© COPYRIGHT EXISTS ON THE DESIGNS AND INFORMATION SHOWN ON THIS DRAWING.

The Contractor must verify all dimensions on site before making shop drawings or commencing work of any kind. No dimensions to be scaled from this drawing. Architect to be notified of any discrepancies in dimensions immediately.