



16416.313 4066 231.673
16428.146 4066 233.419
16405.345 4066 236.015

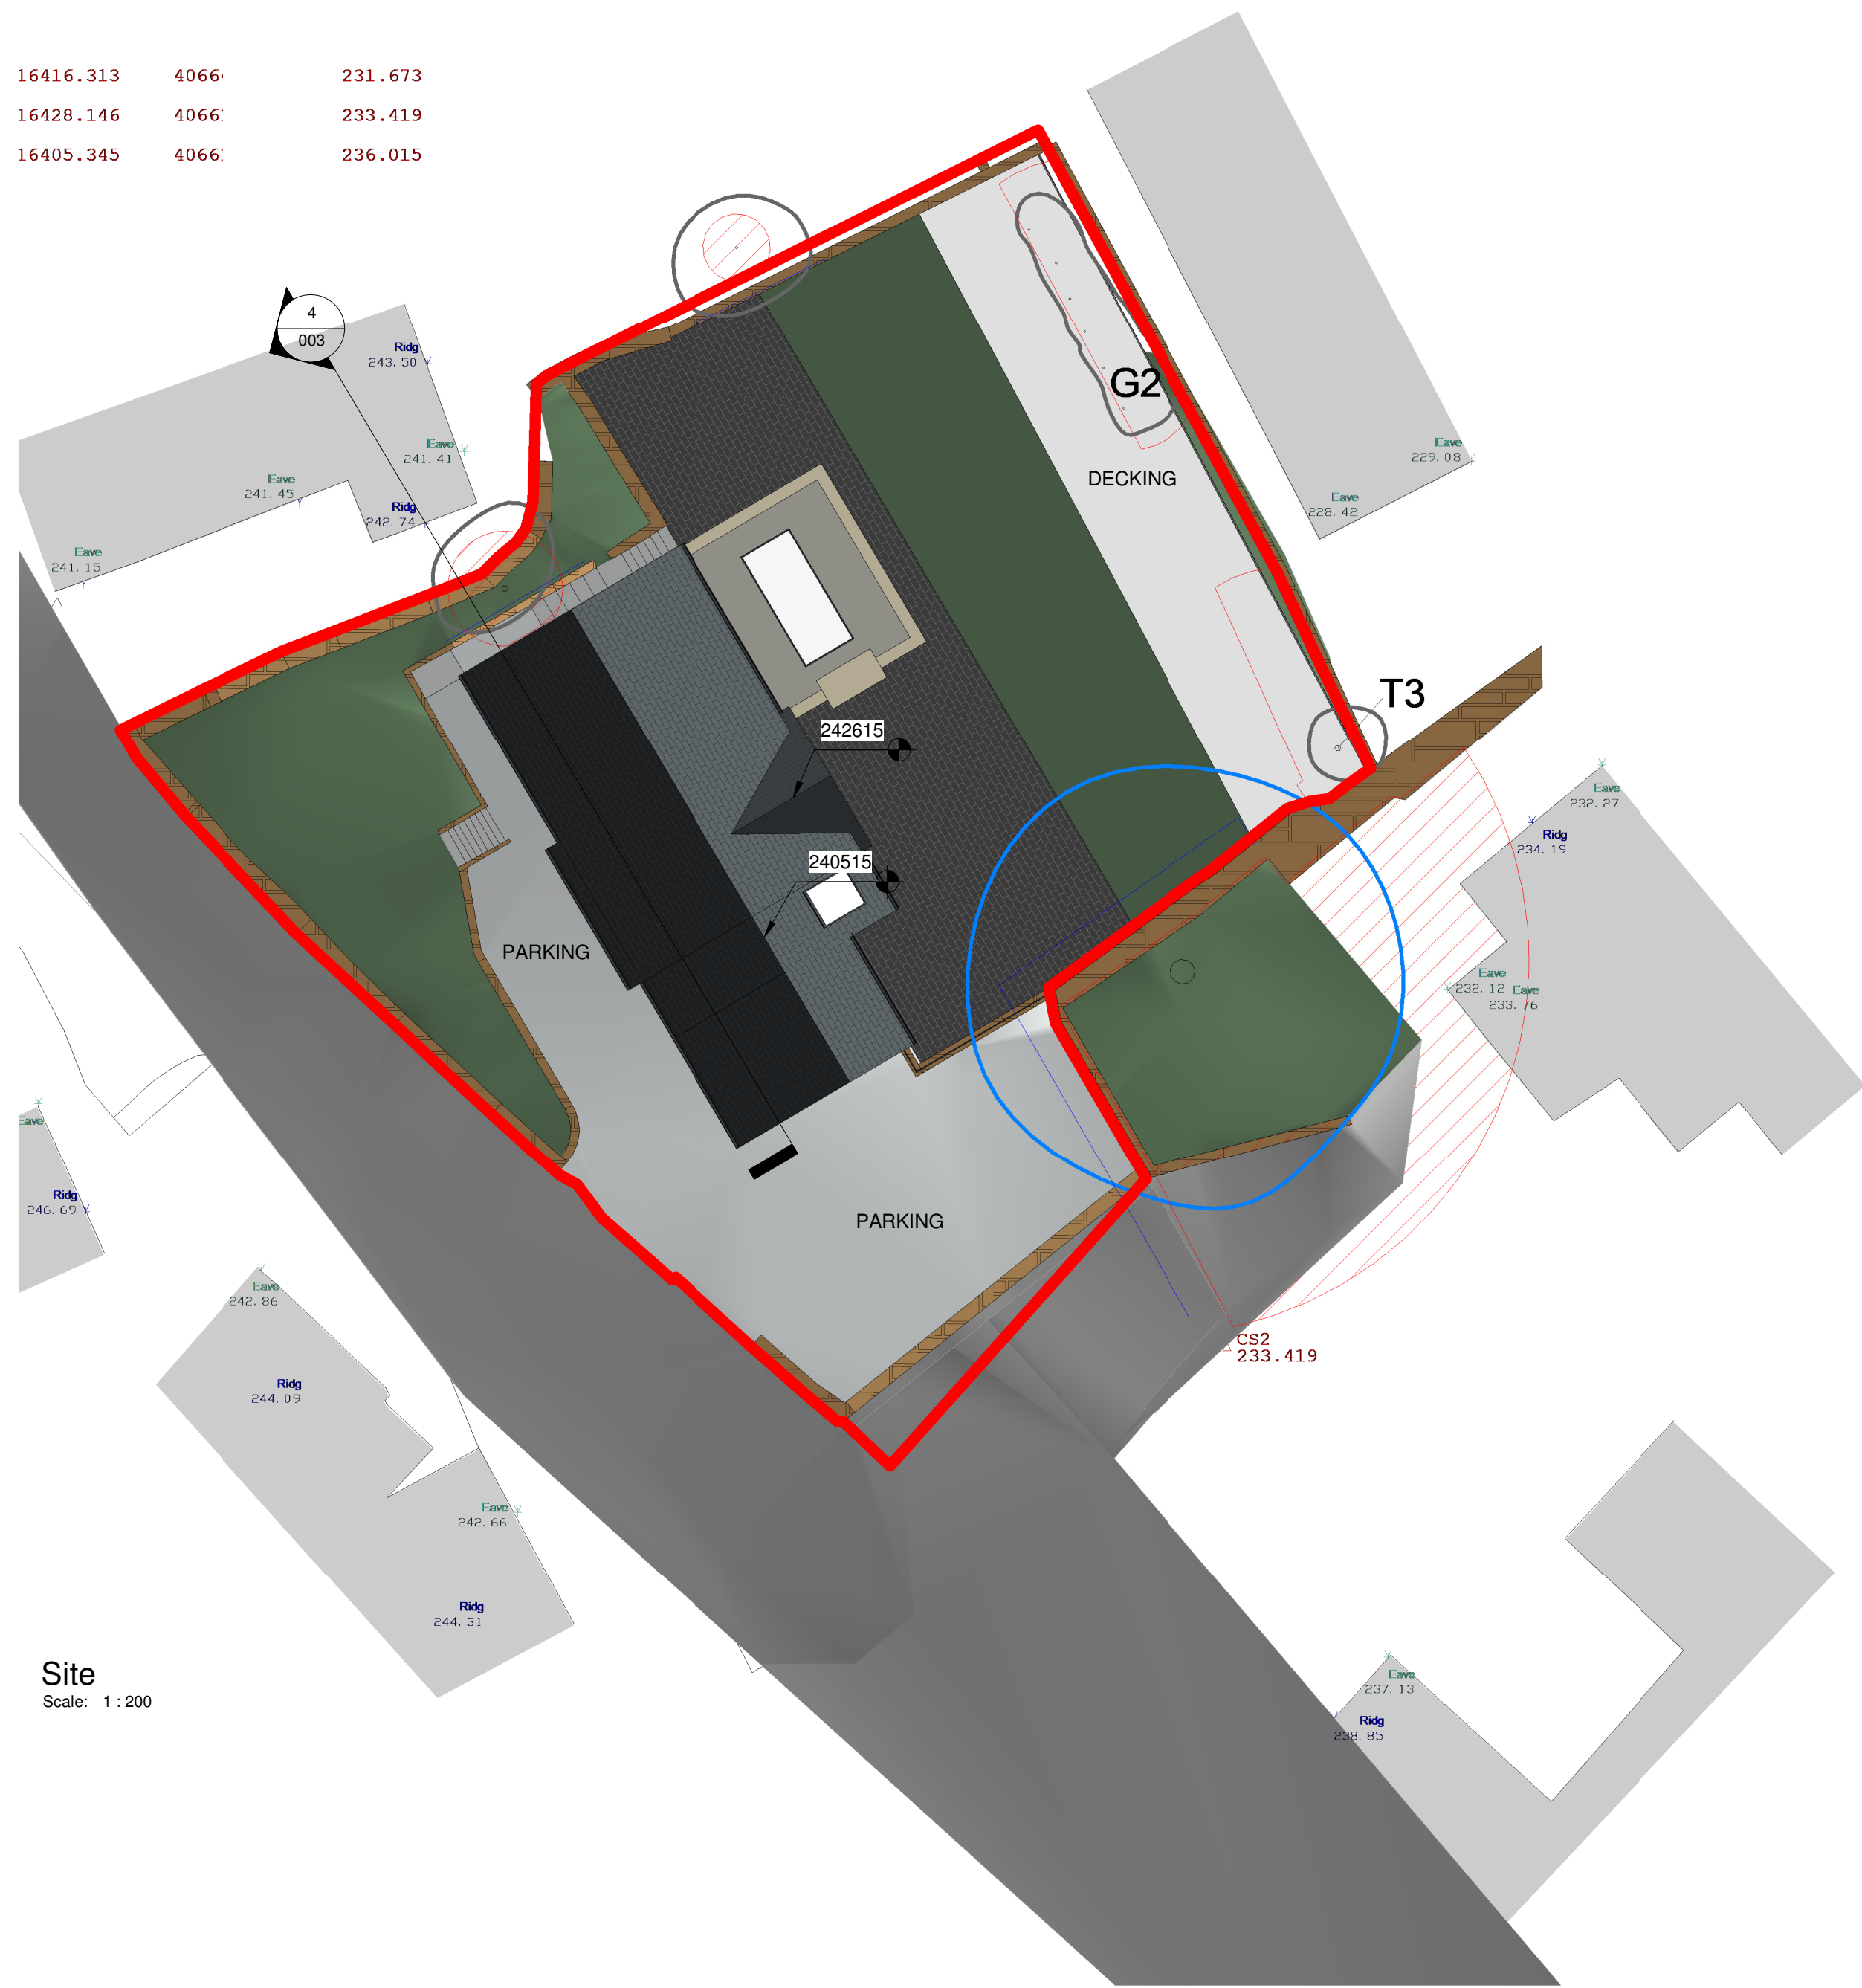


Site
Scale: 1 : 200



Section 1
Scale: 1 : 100

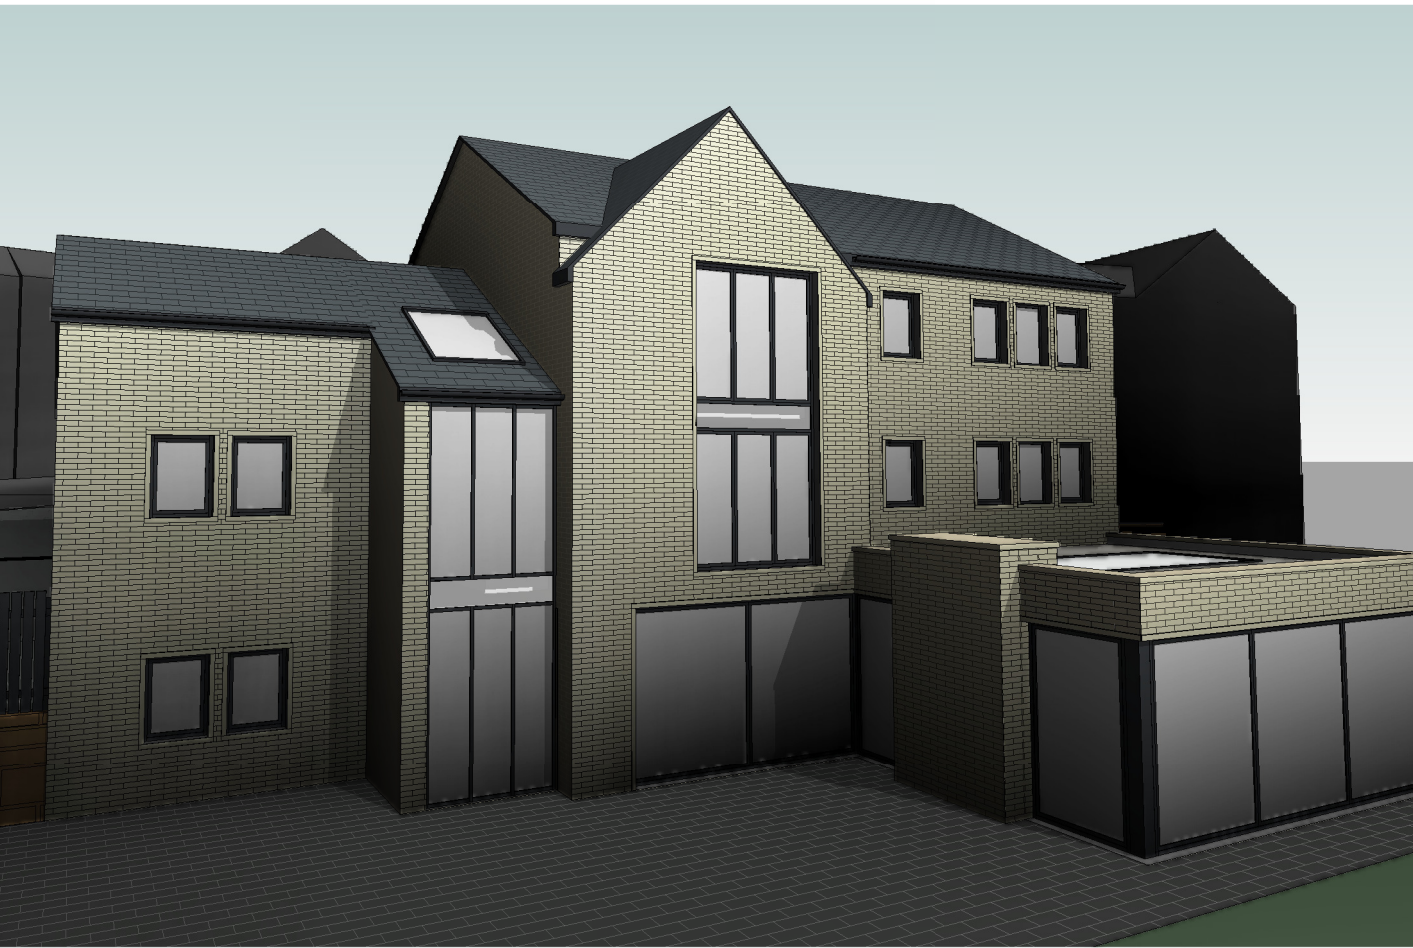

3D View 1
Scale:

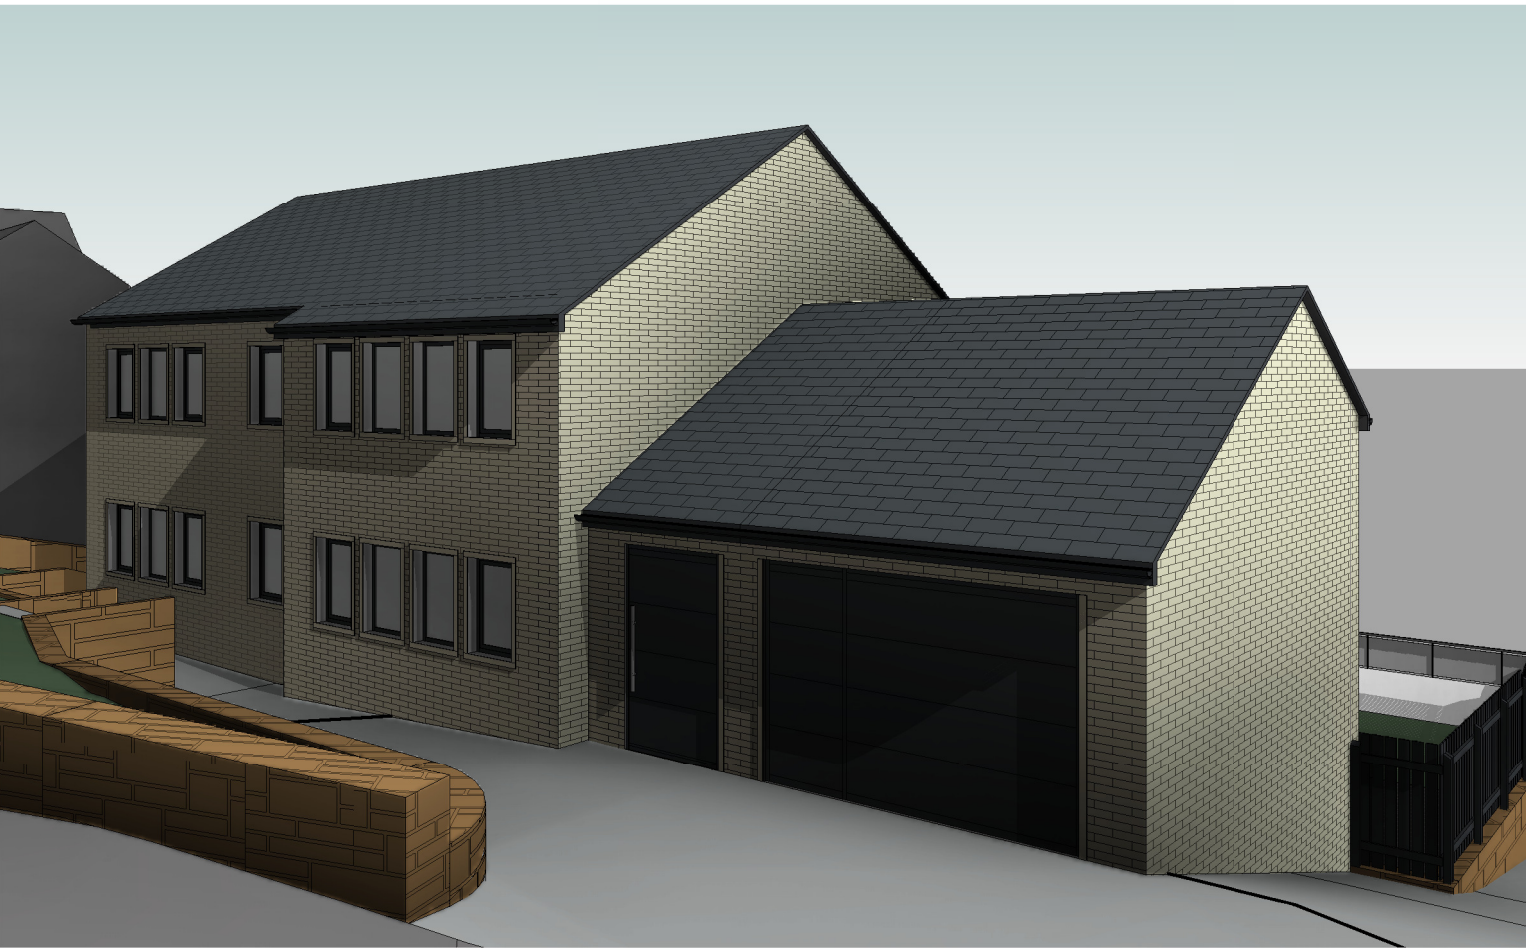

3D View 2
Scale:

Revision		Date	Drawn	Checked
A	Planning changes.	17/01/2022	DB	AH
B	Amend discrepancy.	27/04/2022	DB	AH
C	Additional information added.	28/04/2022	DB	AH

CODA
Bespoke

CODA Studios Ltd
70-71 Cornish Place, Cornish St, Sheffield, S6 3AF
T: 0114 279 6003
E: information@codastudios.co.uk

Drawn	Checked	Date	Scale	Revision
DB	AH	02/11/21	As @ A1 indicated	C

Client	Lee and Deni Maia
Project	Edgeworth
Title	Proposed Site
Dwg No.	2940 003

© COPYRIGHT EXISTS ON THE DESIGNS AND INFORMATION SHOWN ON THIS DRAWING.

The Contractor must verify all dimensions on site before making shop drawings or commencing work of any kind. No dimensions to be scaled from this drawing. Architect to be notified of any discrepancies in dimensions immediately.