


DOLUMENT 6

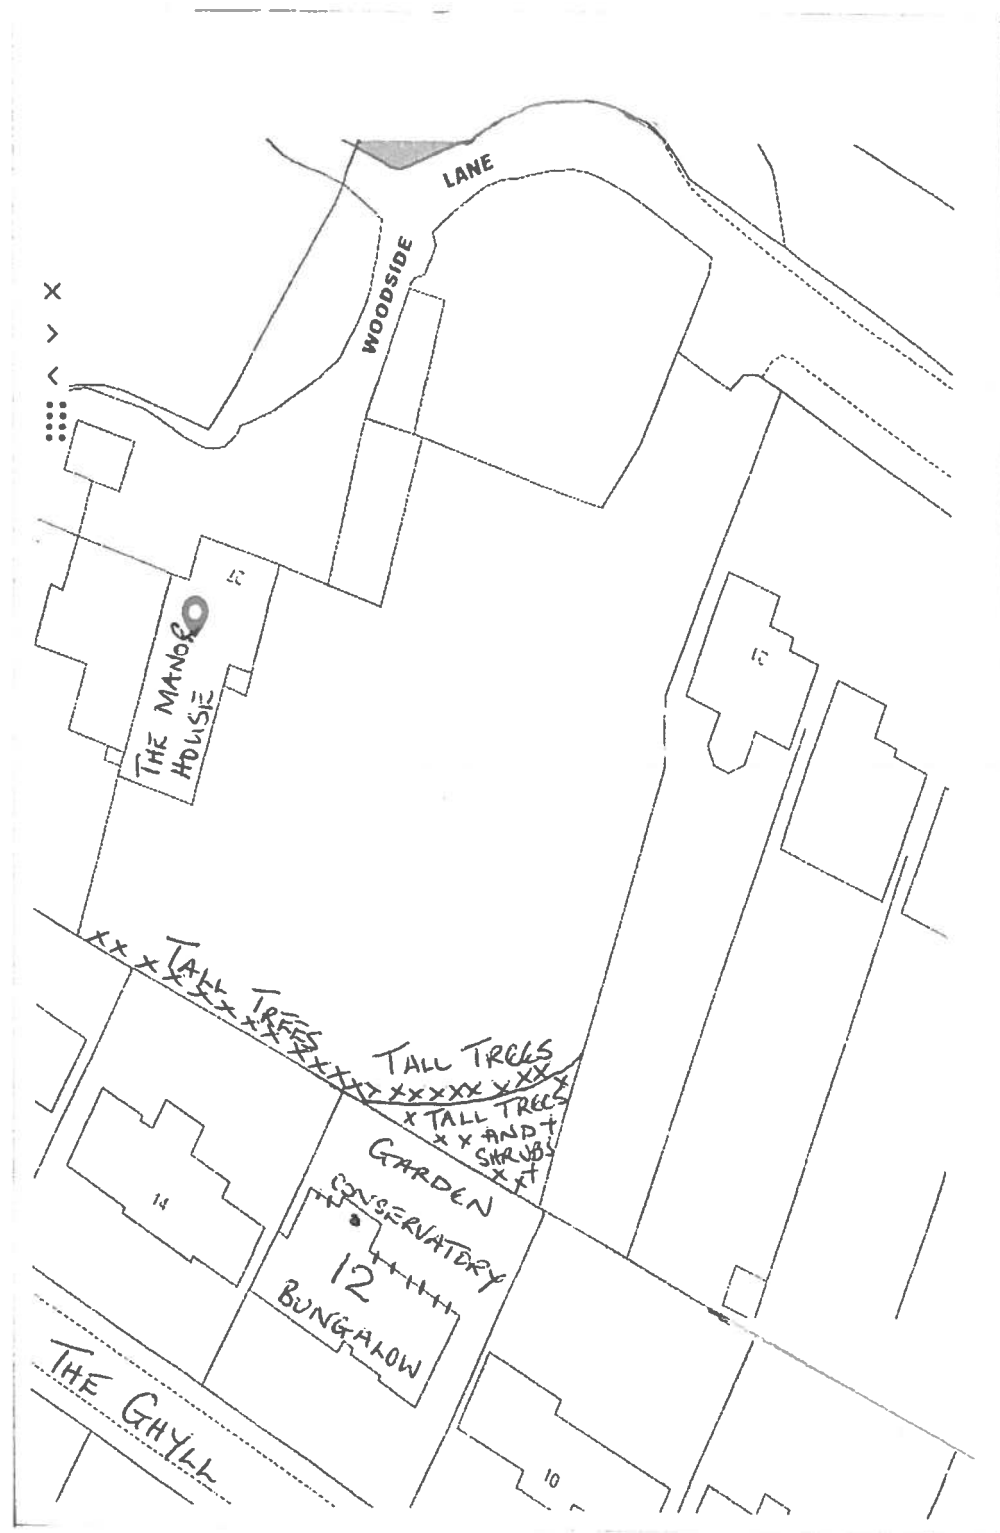

- ALL NORTH FACING WINDOWS AT THE BACK OF THE PROPERTY ARE AFFECTED BY LACK OF LIGHT
- BACK GARDEN WIDTH = 25m. DEPTH TO WINDOWS = 9m.
- OVERHANG OF TALL TREES & HEDGES = 8m.