



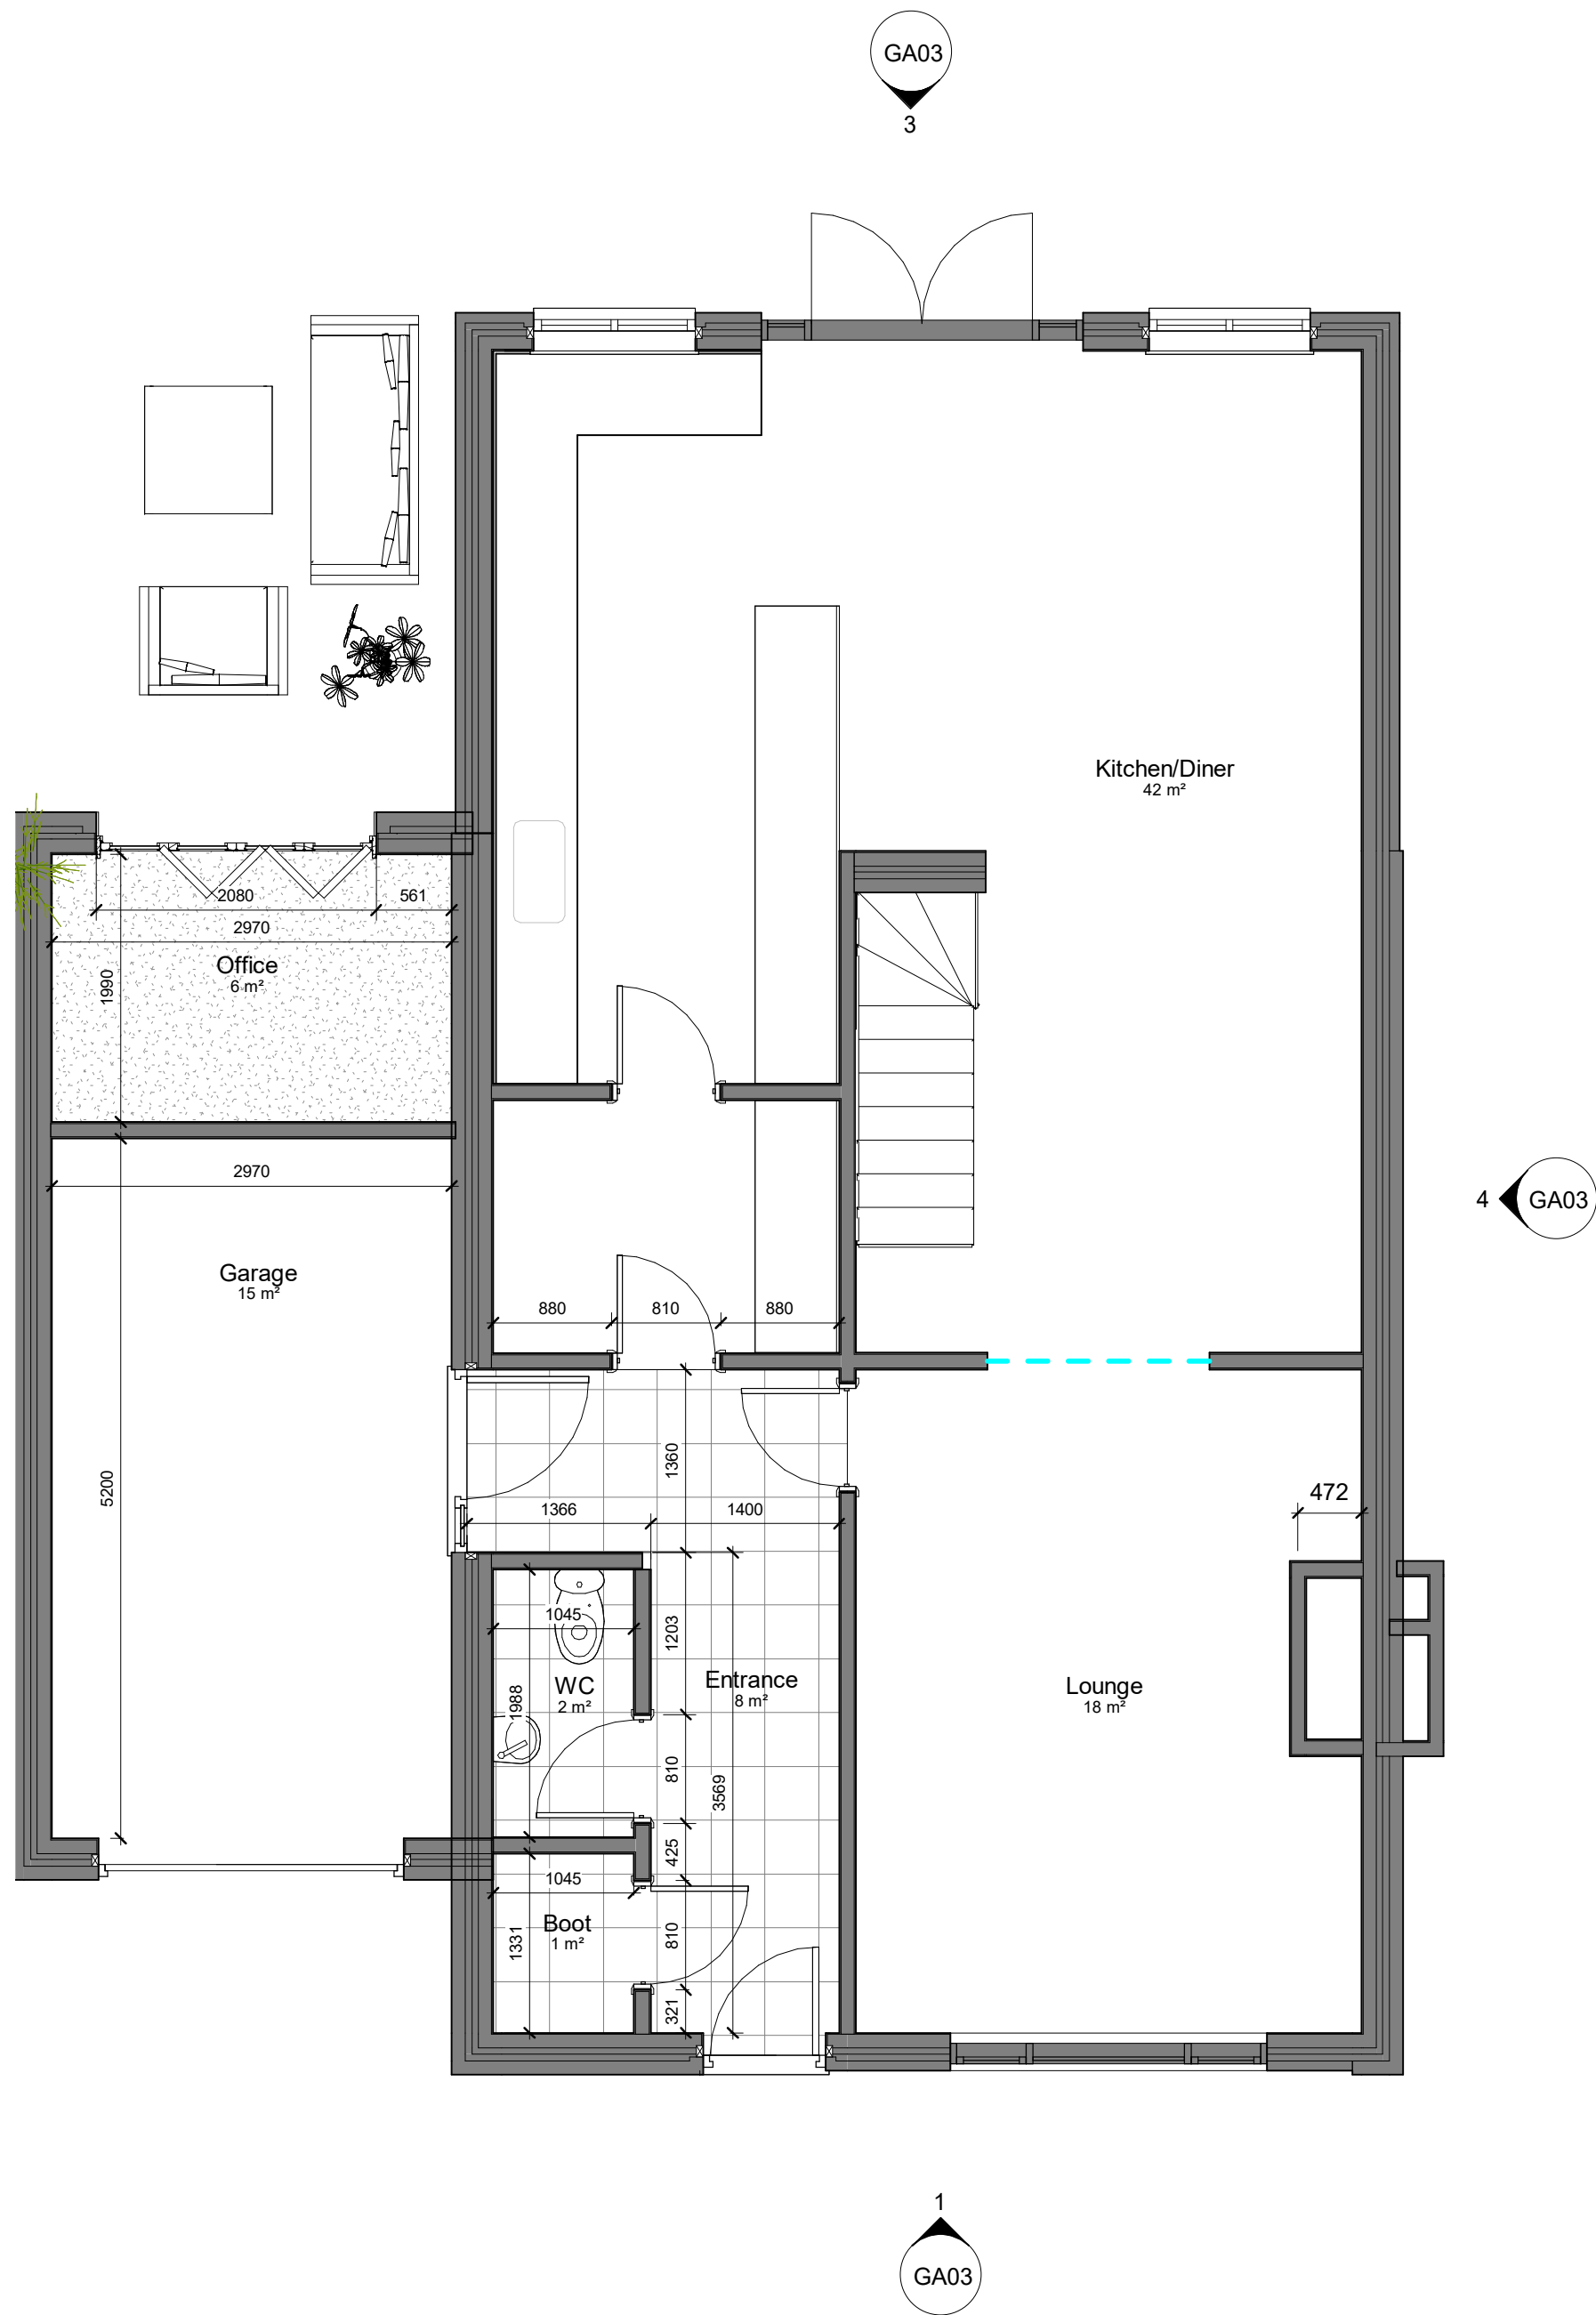

1 Level 0 Proposed

1 : 50

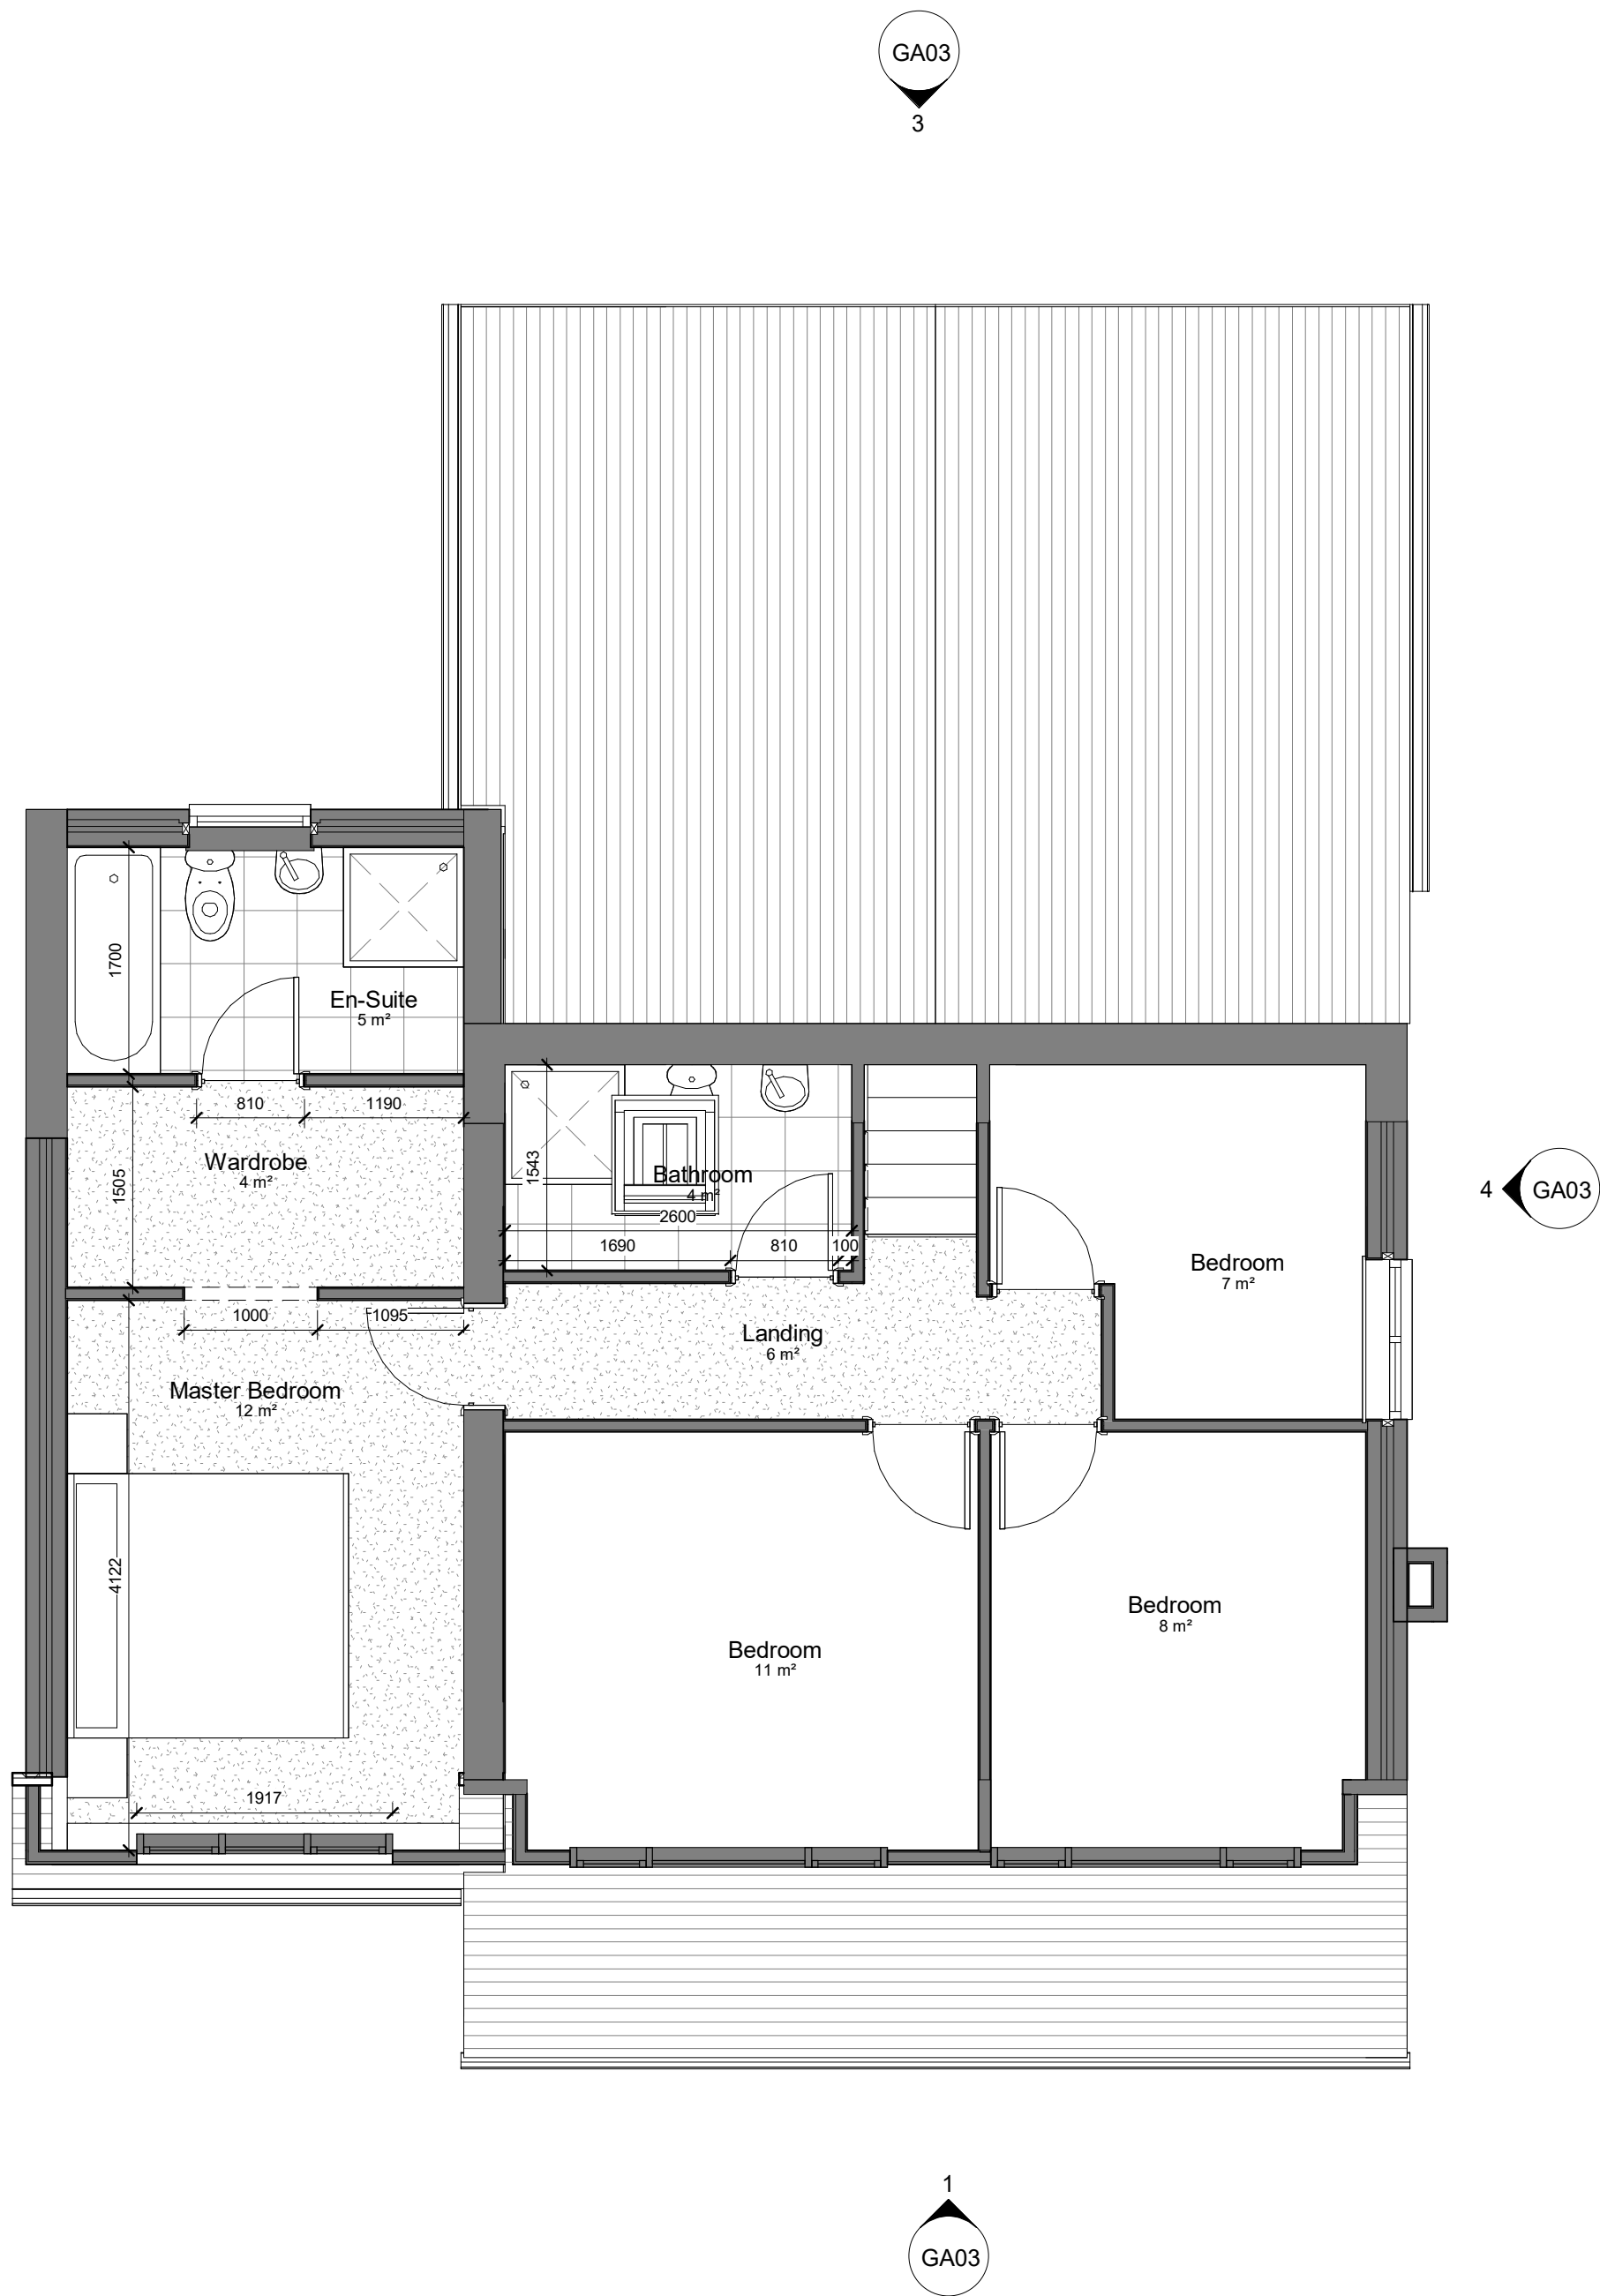

2 Level 1 Proposed

1 : 50

B	07.02.22	Garage size amended.	SM	AR
A	06.10.21	Plans updated.	SM	CCL
Rev	Date	Description	Dn	Checked

Planning Issue

60 Manor Park

Proposed Plans

Location:
60 Manor Park
Mirfield
Wakefield WF14 0EP

Client:
Ben Kendall

Job No: **172001** Drawing No: GA02

Date: Issue Date Revision: **B** Scale: 1 : 50 @ A1

Drawn: Author Checked: Checker

CAD Ref: C:\Users\scott\OneDrive - Lonie Lozano Ltd\Documents\1\Lonie & Lozano\Client
Folders\172001 - 60 Manor\1\ CAD\1\ WIP\2\ REV\172001 - Model 25.01.22.rvt

Lonie Lozano Architecture Ltd
Gresham House,
5-7 St Pauls Street,
Leeds, LS1 2JG

W: www.lonielozano.co.uk



All dimensions are to be checked on site, any discrepancies are to be reported to the Architect before work commences. Do not scale from this drawing.

This drawing is to be read in conjunction with all relevant consultants and specialists drawings / documents, any discrepancies are to be reported to the Architect before the affected work commences.

All structural components shown are indicative only. Details / calculations of structural members are to be provided by the Structural Engineer.

This drawing is copyright.