


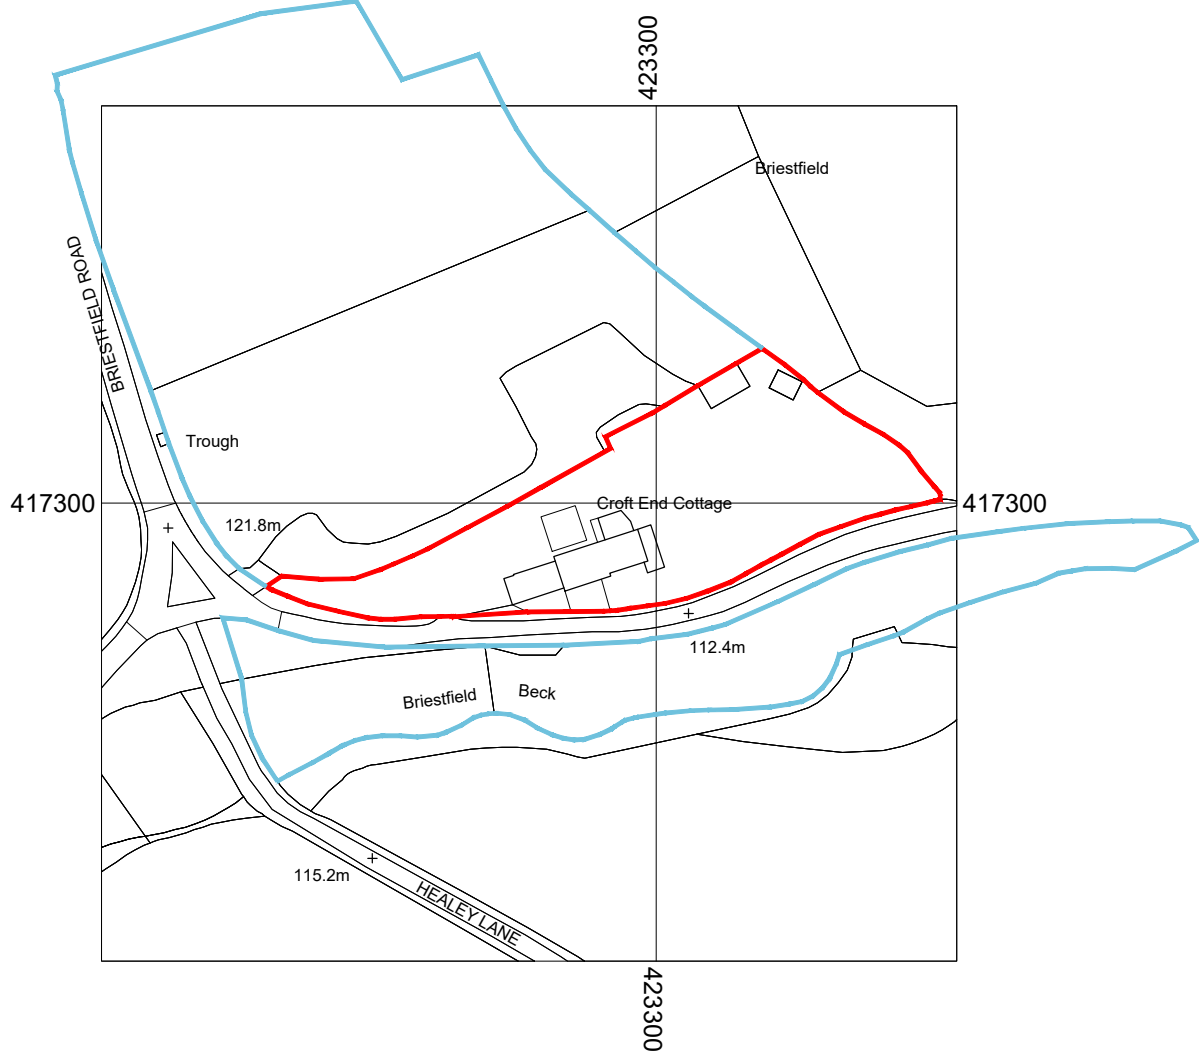

Drawings based on Ordnance Survey
(Streetwise License No 100047474)



0 10 20 30 40 50 60m
Scale 1:1250



ad
Architecture and Design
The Studio, Coal Pit Lane, Brighouse
HDB 899W T: 01484 717115
info@jg-d.co.uk www.jg-d.co.uk

Project	Proposed replacement dwelling at Croft End Cottage, Briestfield Road
Client	Mr D Griffiths, Croft End Cottage, Briestfield Road, Briestfield WF12 0NX
Dwg Title	(20801)0_Location Plan
Scale	1: 1250 @ A4
Date	May 20