




EXISTING FRONT ELEVATION

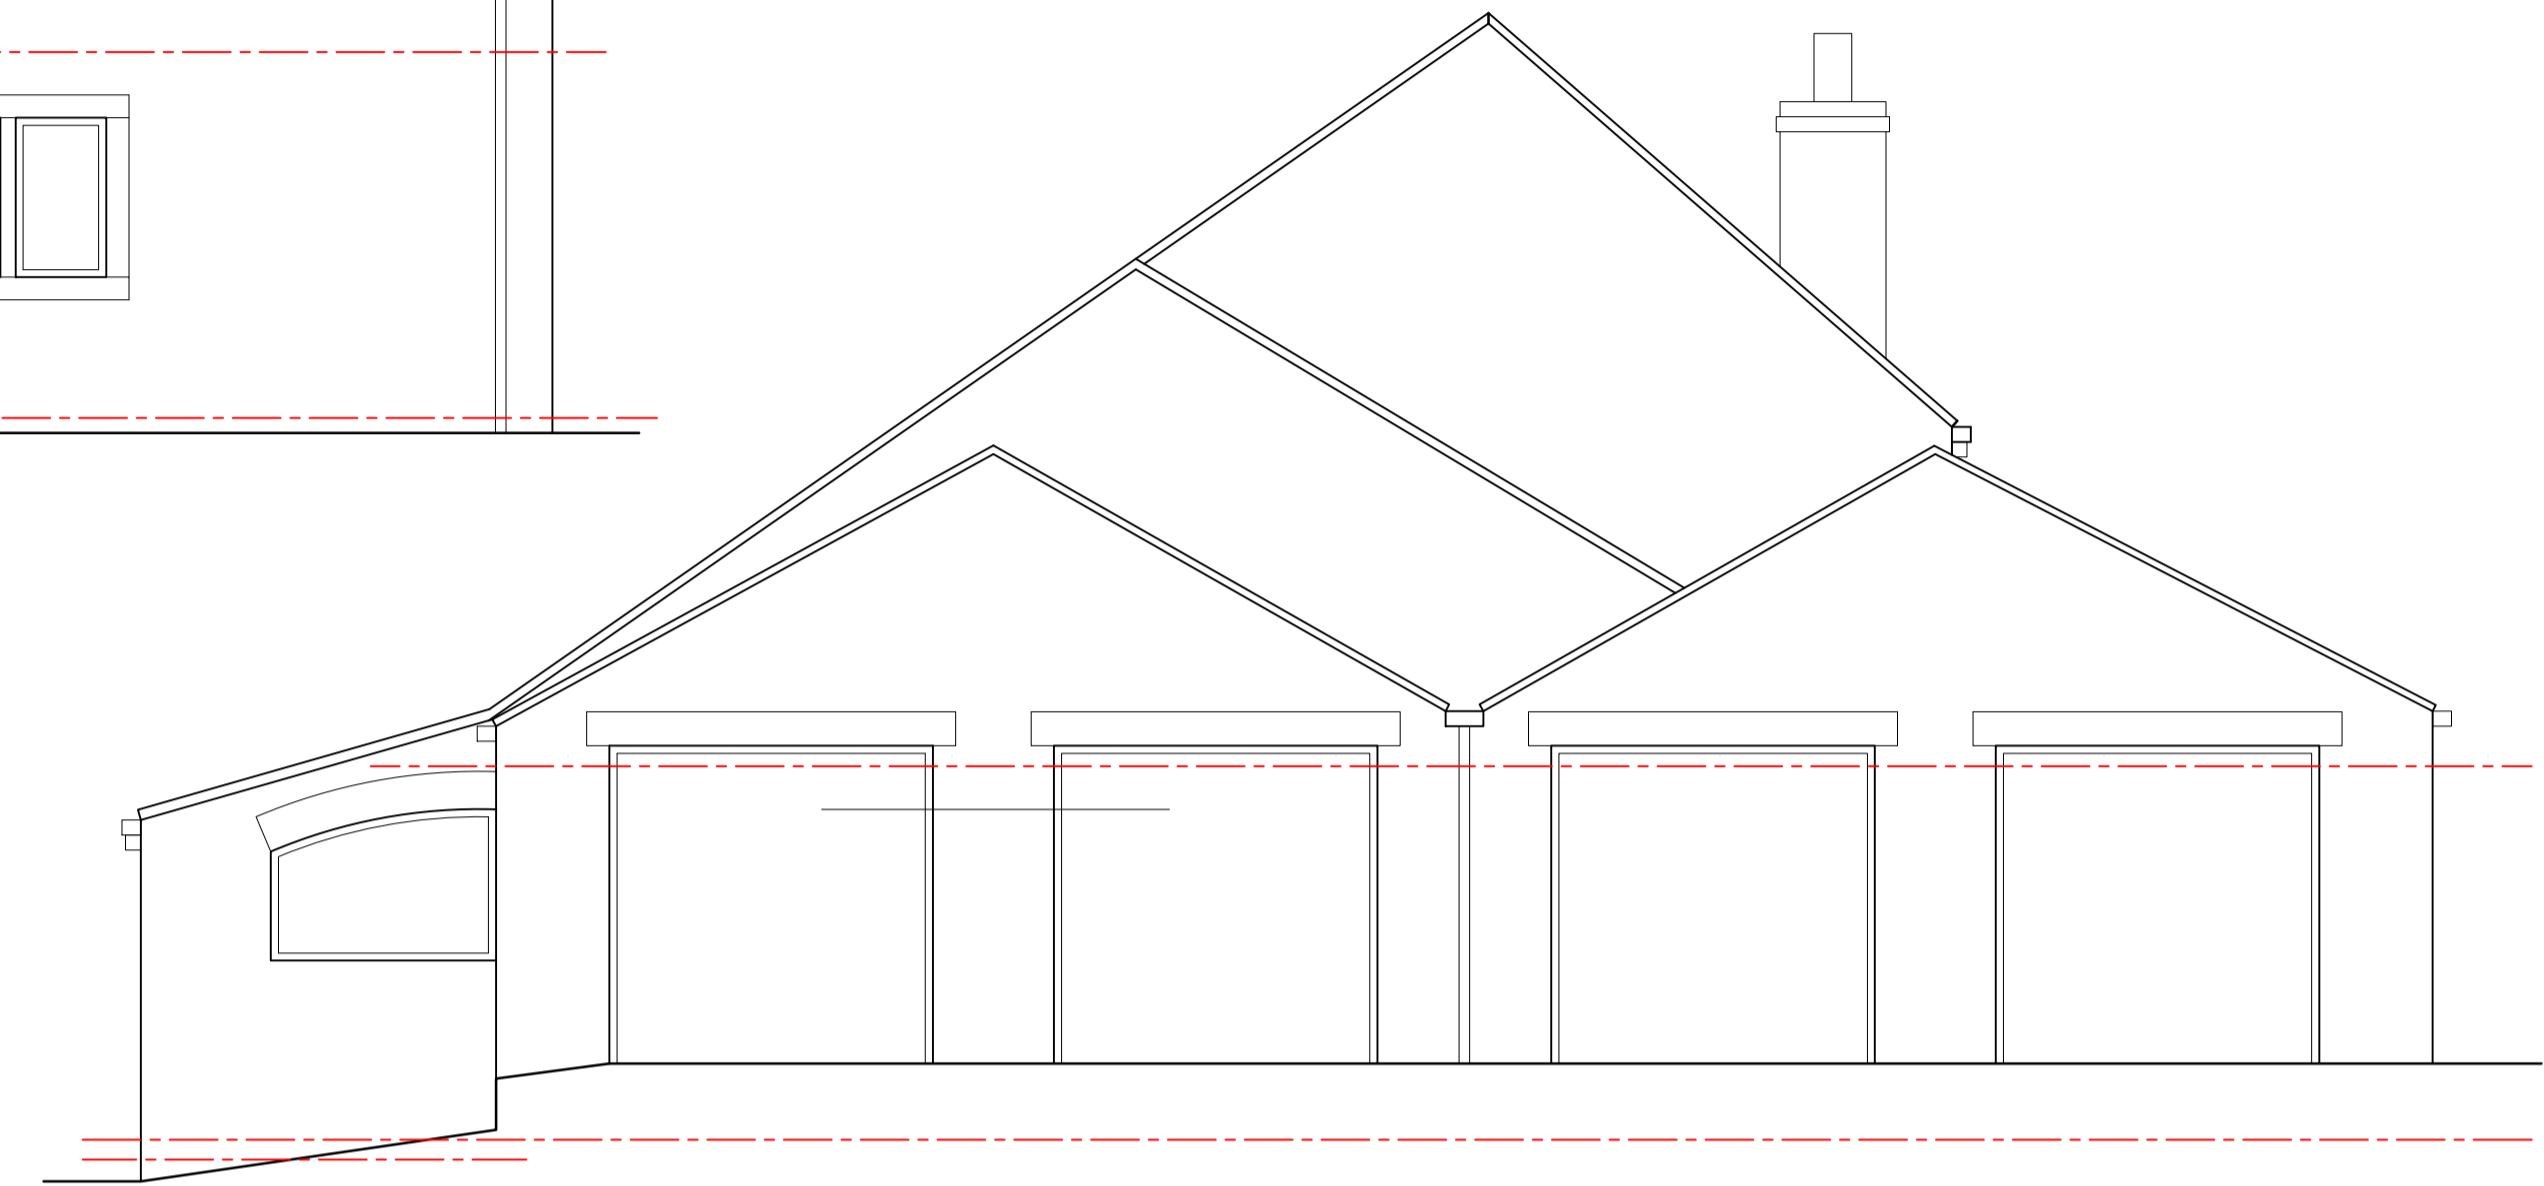


EXISTING SIDE ELEVATION

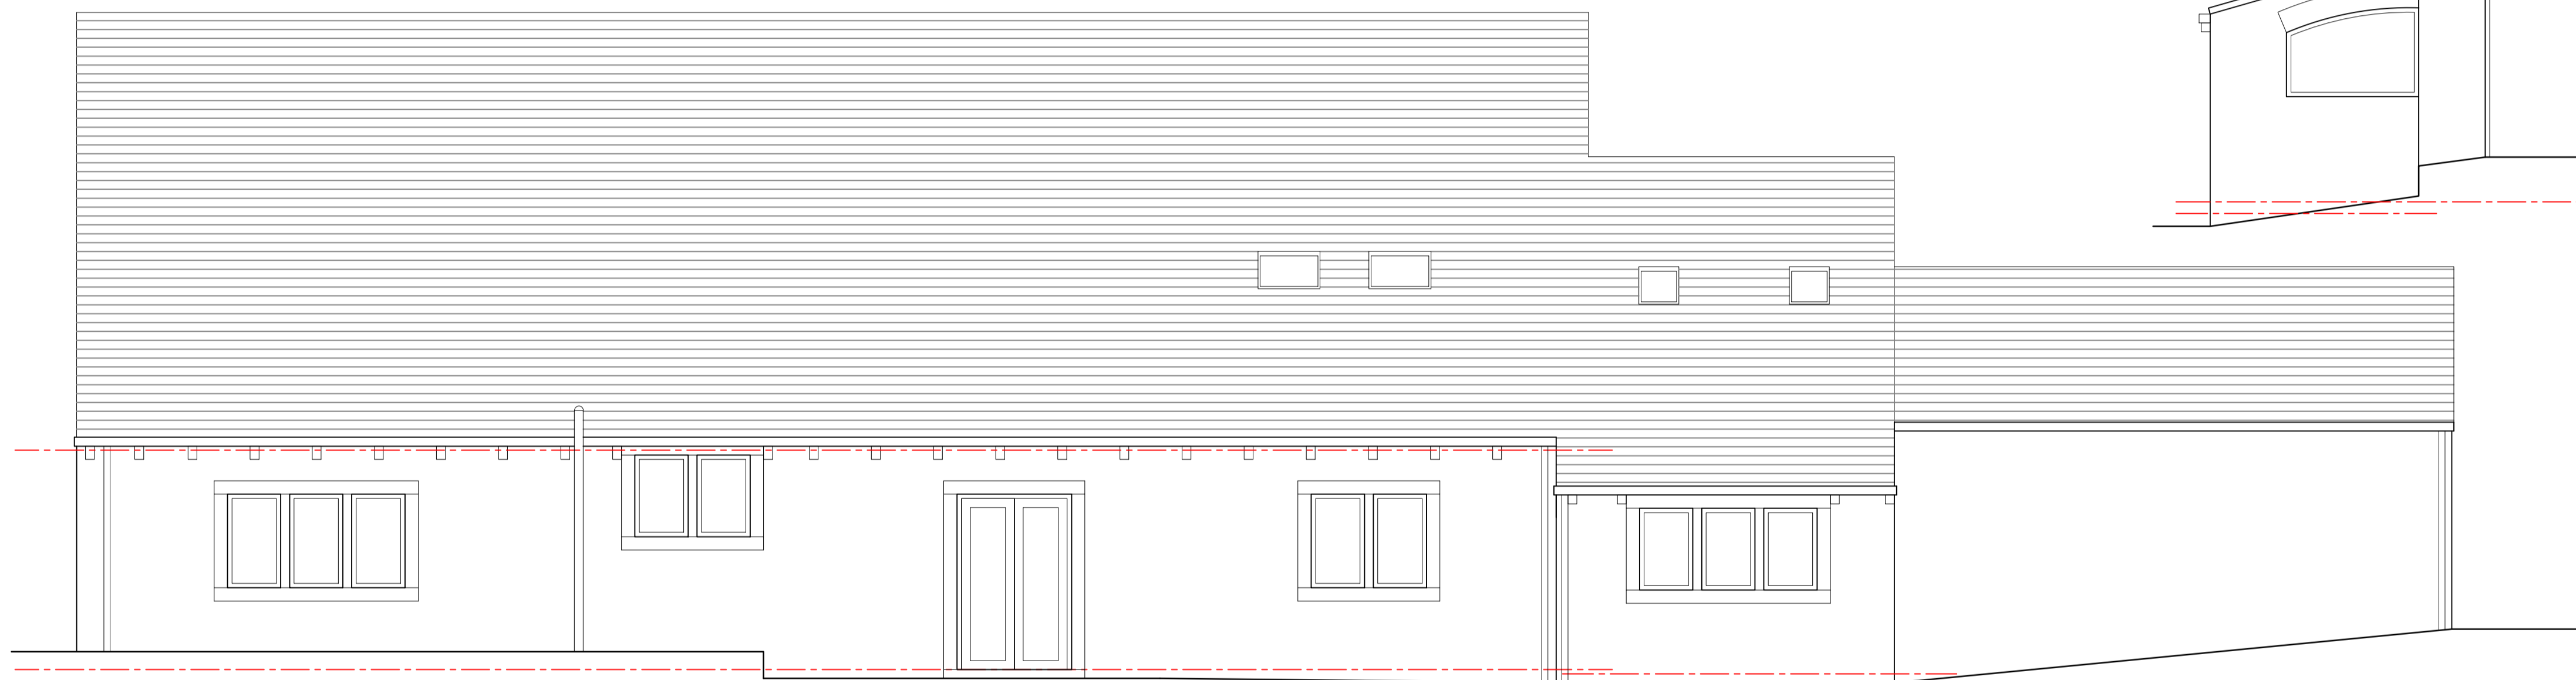


EXISTING REAR ELEVATION

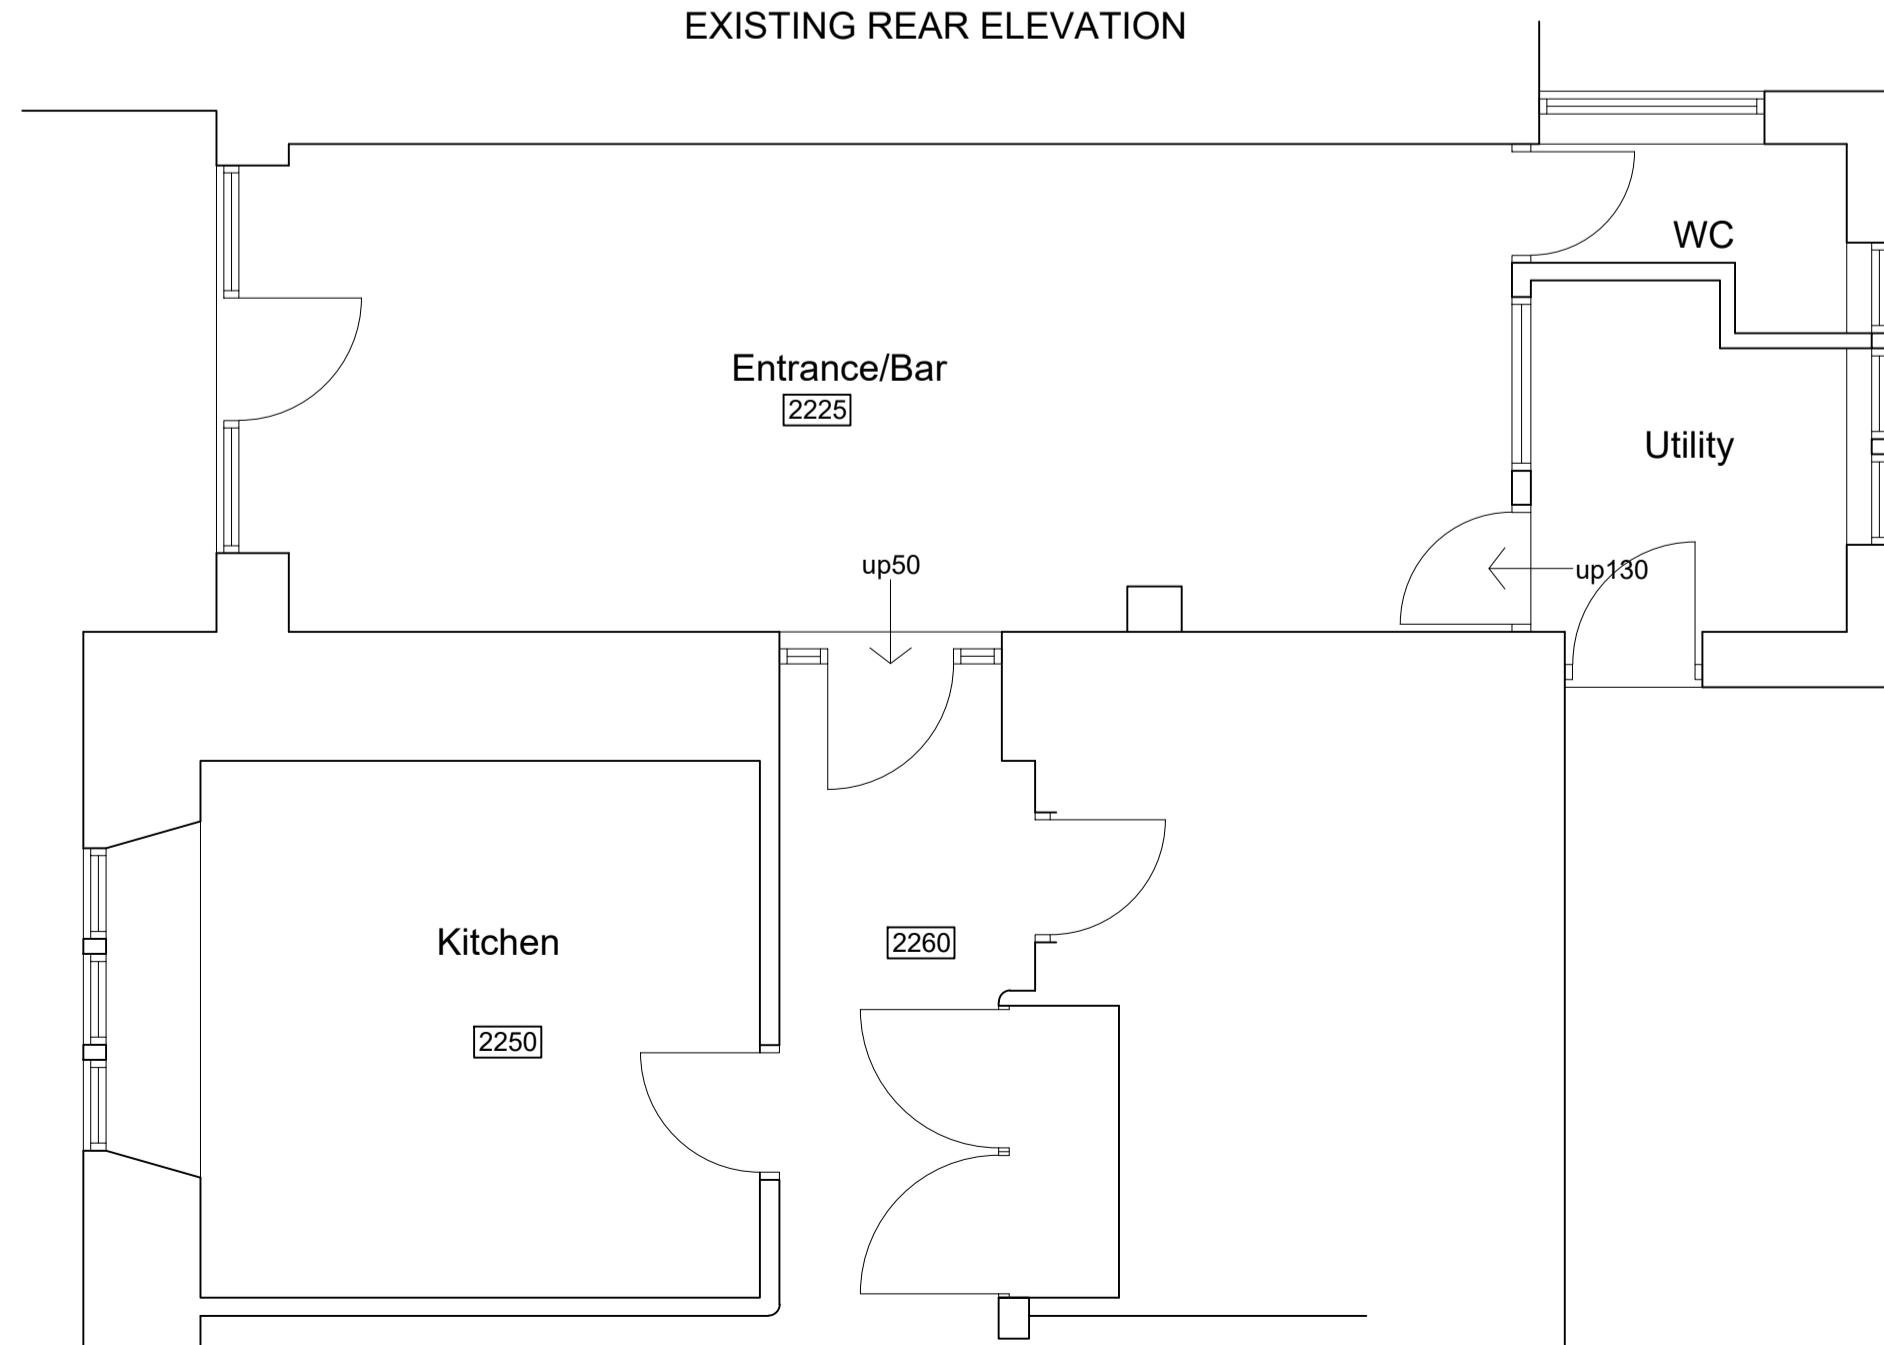

PART EXISTING GROUND FLOOR 1:50

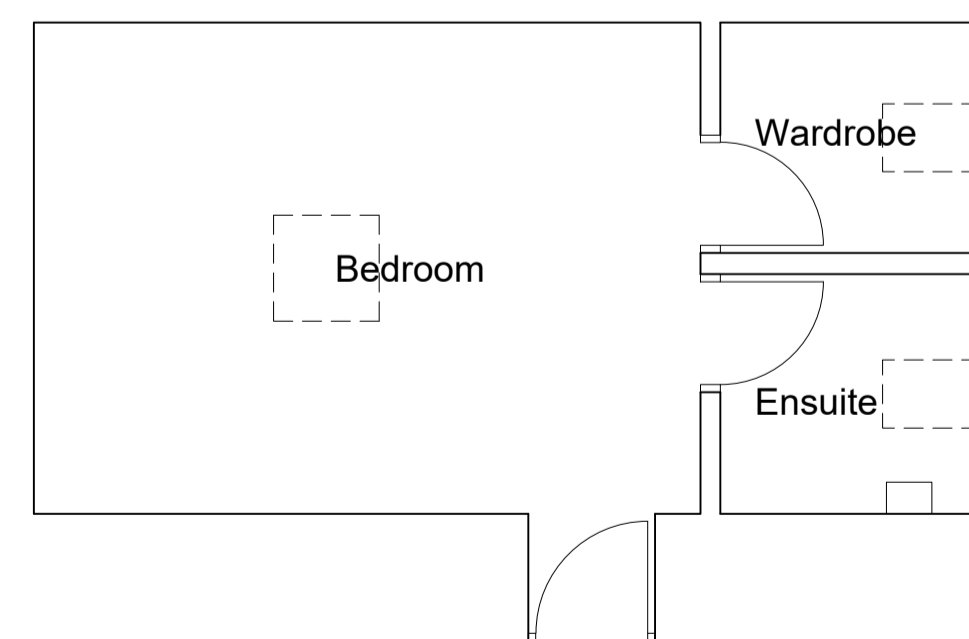

PART EXISTING FIRST FLOOR 1:50

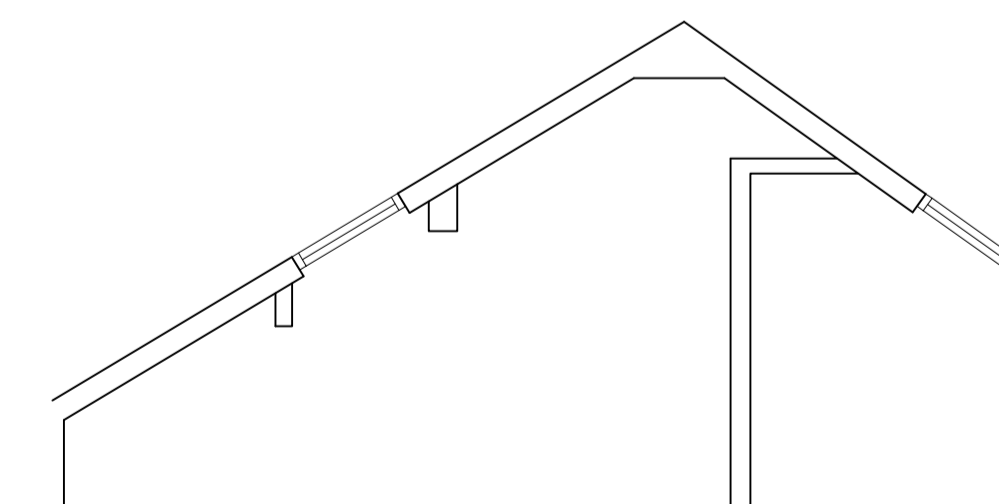

EXISTING SECTION THROUGH BEDROOM

REV :

CLIENT :
Graham

ADDRESS :
**Tythe Barn
Ladywell Lane
Hartshead WF15 8EU**

PROJECT :
Existing Plans & Elevations.

DATE :
Sep 2021

ISSUE :
PLANNING: B.REGULATIONS: GENERAL:

DRAWING REF : REVISION: SCALE:
1917-21-001 - 1-50

Drawings are to scale indicated for planning purposes
No scaling permitted for construction purposes
Information on this drawing is copyright. All rights reserved.
No part of this work may be reproduced or transmitted in
any form by any means, either electronically, mechanically,
by photocopying, recording or otherwise stored in any
retrieval system of any nature, without the express consent
of Langley Architectural.