




- General Notes:
- Dims in millimetres unless noted otherwise
  - Dims to structure unless noted otherwise
  - Dims and levels to be checked and verified by Contractor on site. Architect to be notified in writing of any discrepancies
  - Do not scale - follow figured dims only

Drawing Notes:


-

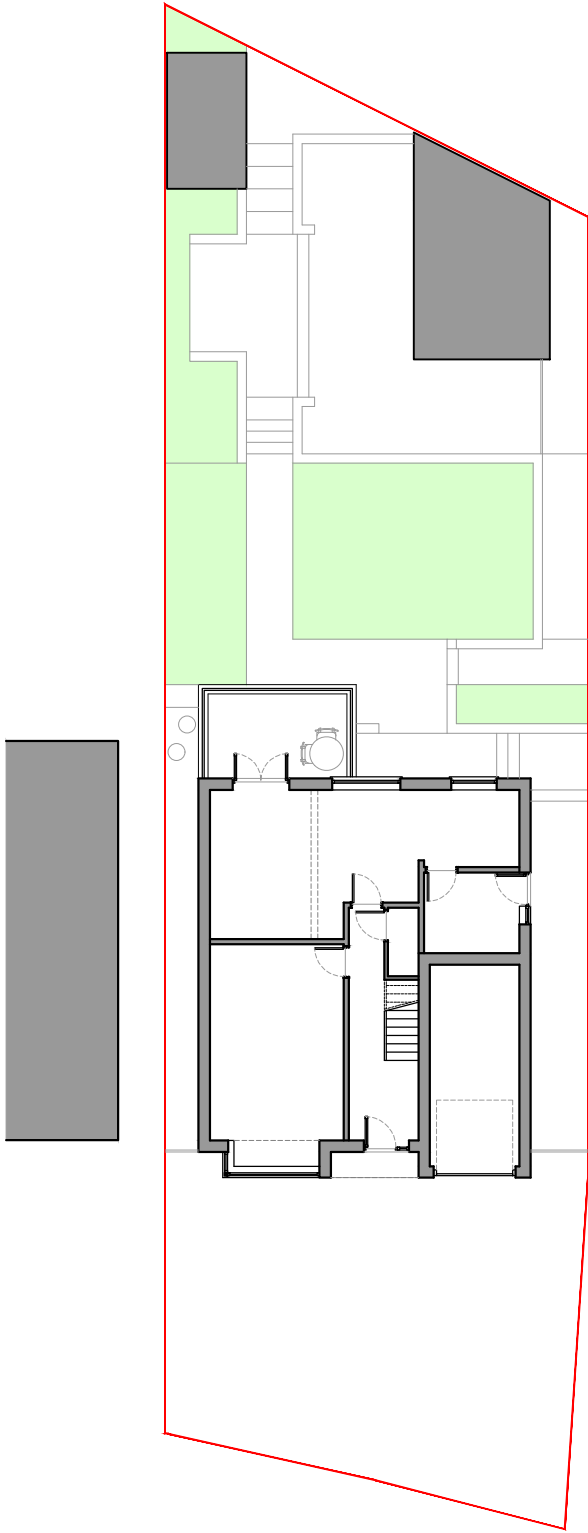

1-0 **Site Layout**  
Scale 1:200

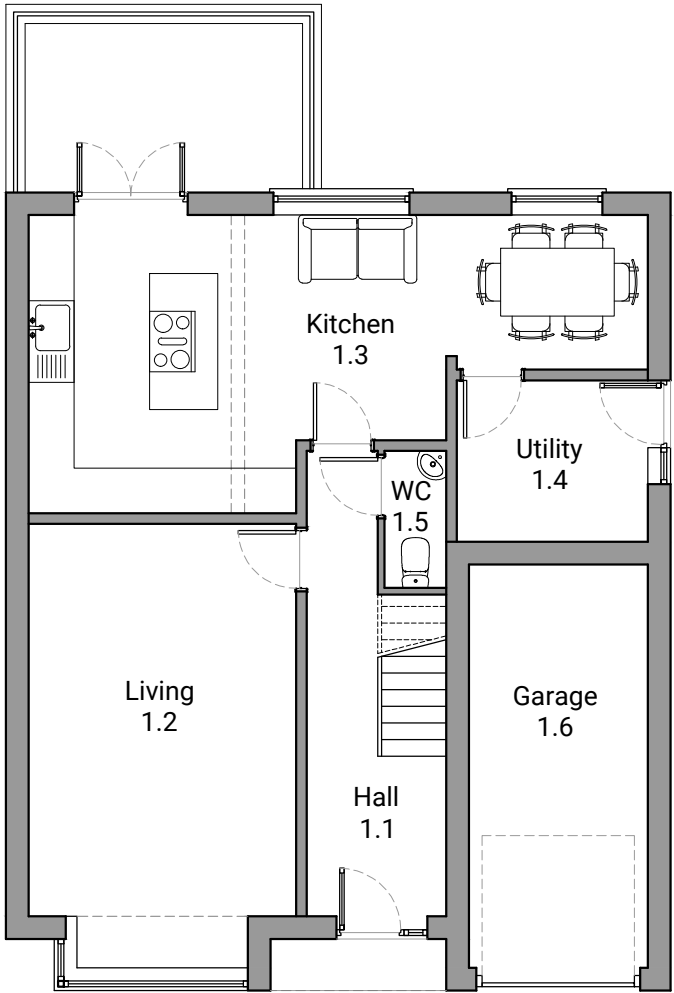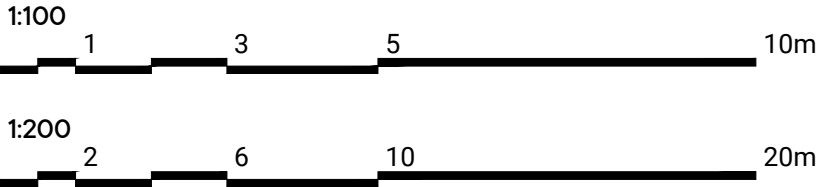

1-1 **Ground Floor**  
Scale 1:100

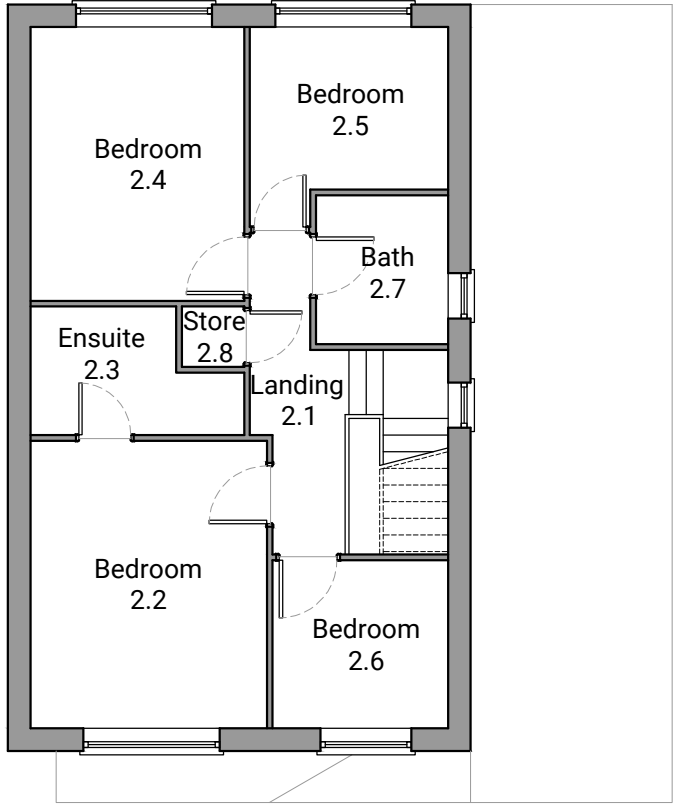

1-2 **First Floor**  
Scale 1:100

**fern**

Fern Architecture Limited 07869 816 250  
info@fernarchitecture.com 60 New Hey Road Brighouse HD6 3PZ

Address **27 Woodlea Avenue  
Huddersfield  
HD3 4EF**

Client **Shaun & Rhona Radley**

Work Stage **Survey**

Date **August 2021**

Scale **1 : 100 & 200 @ A3**

Existing Layouts

**A.40803.0 .100 .00**